


164

146

137

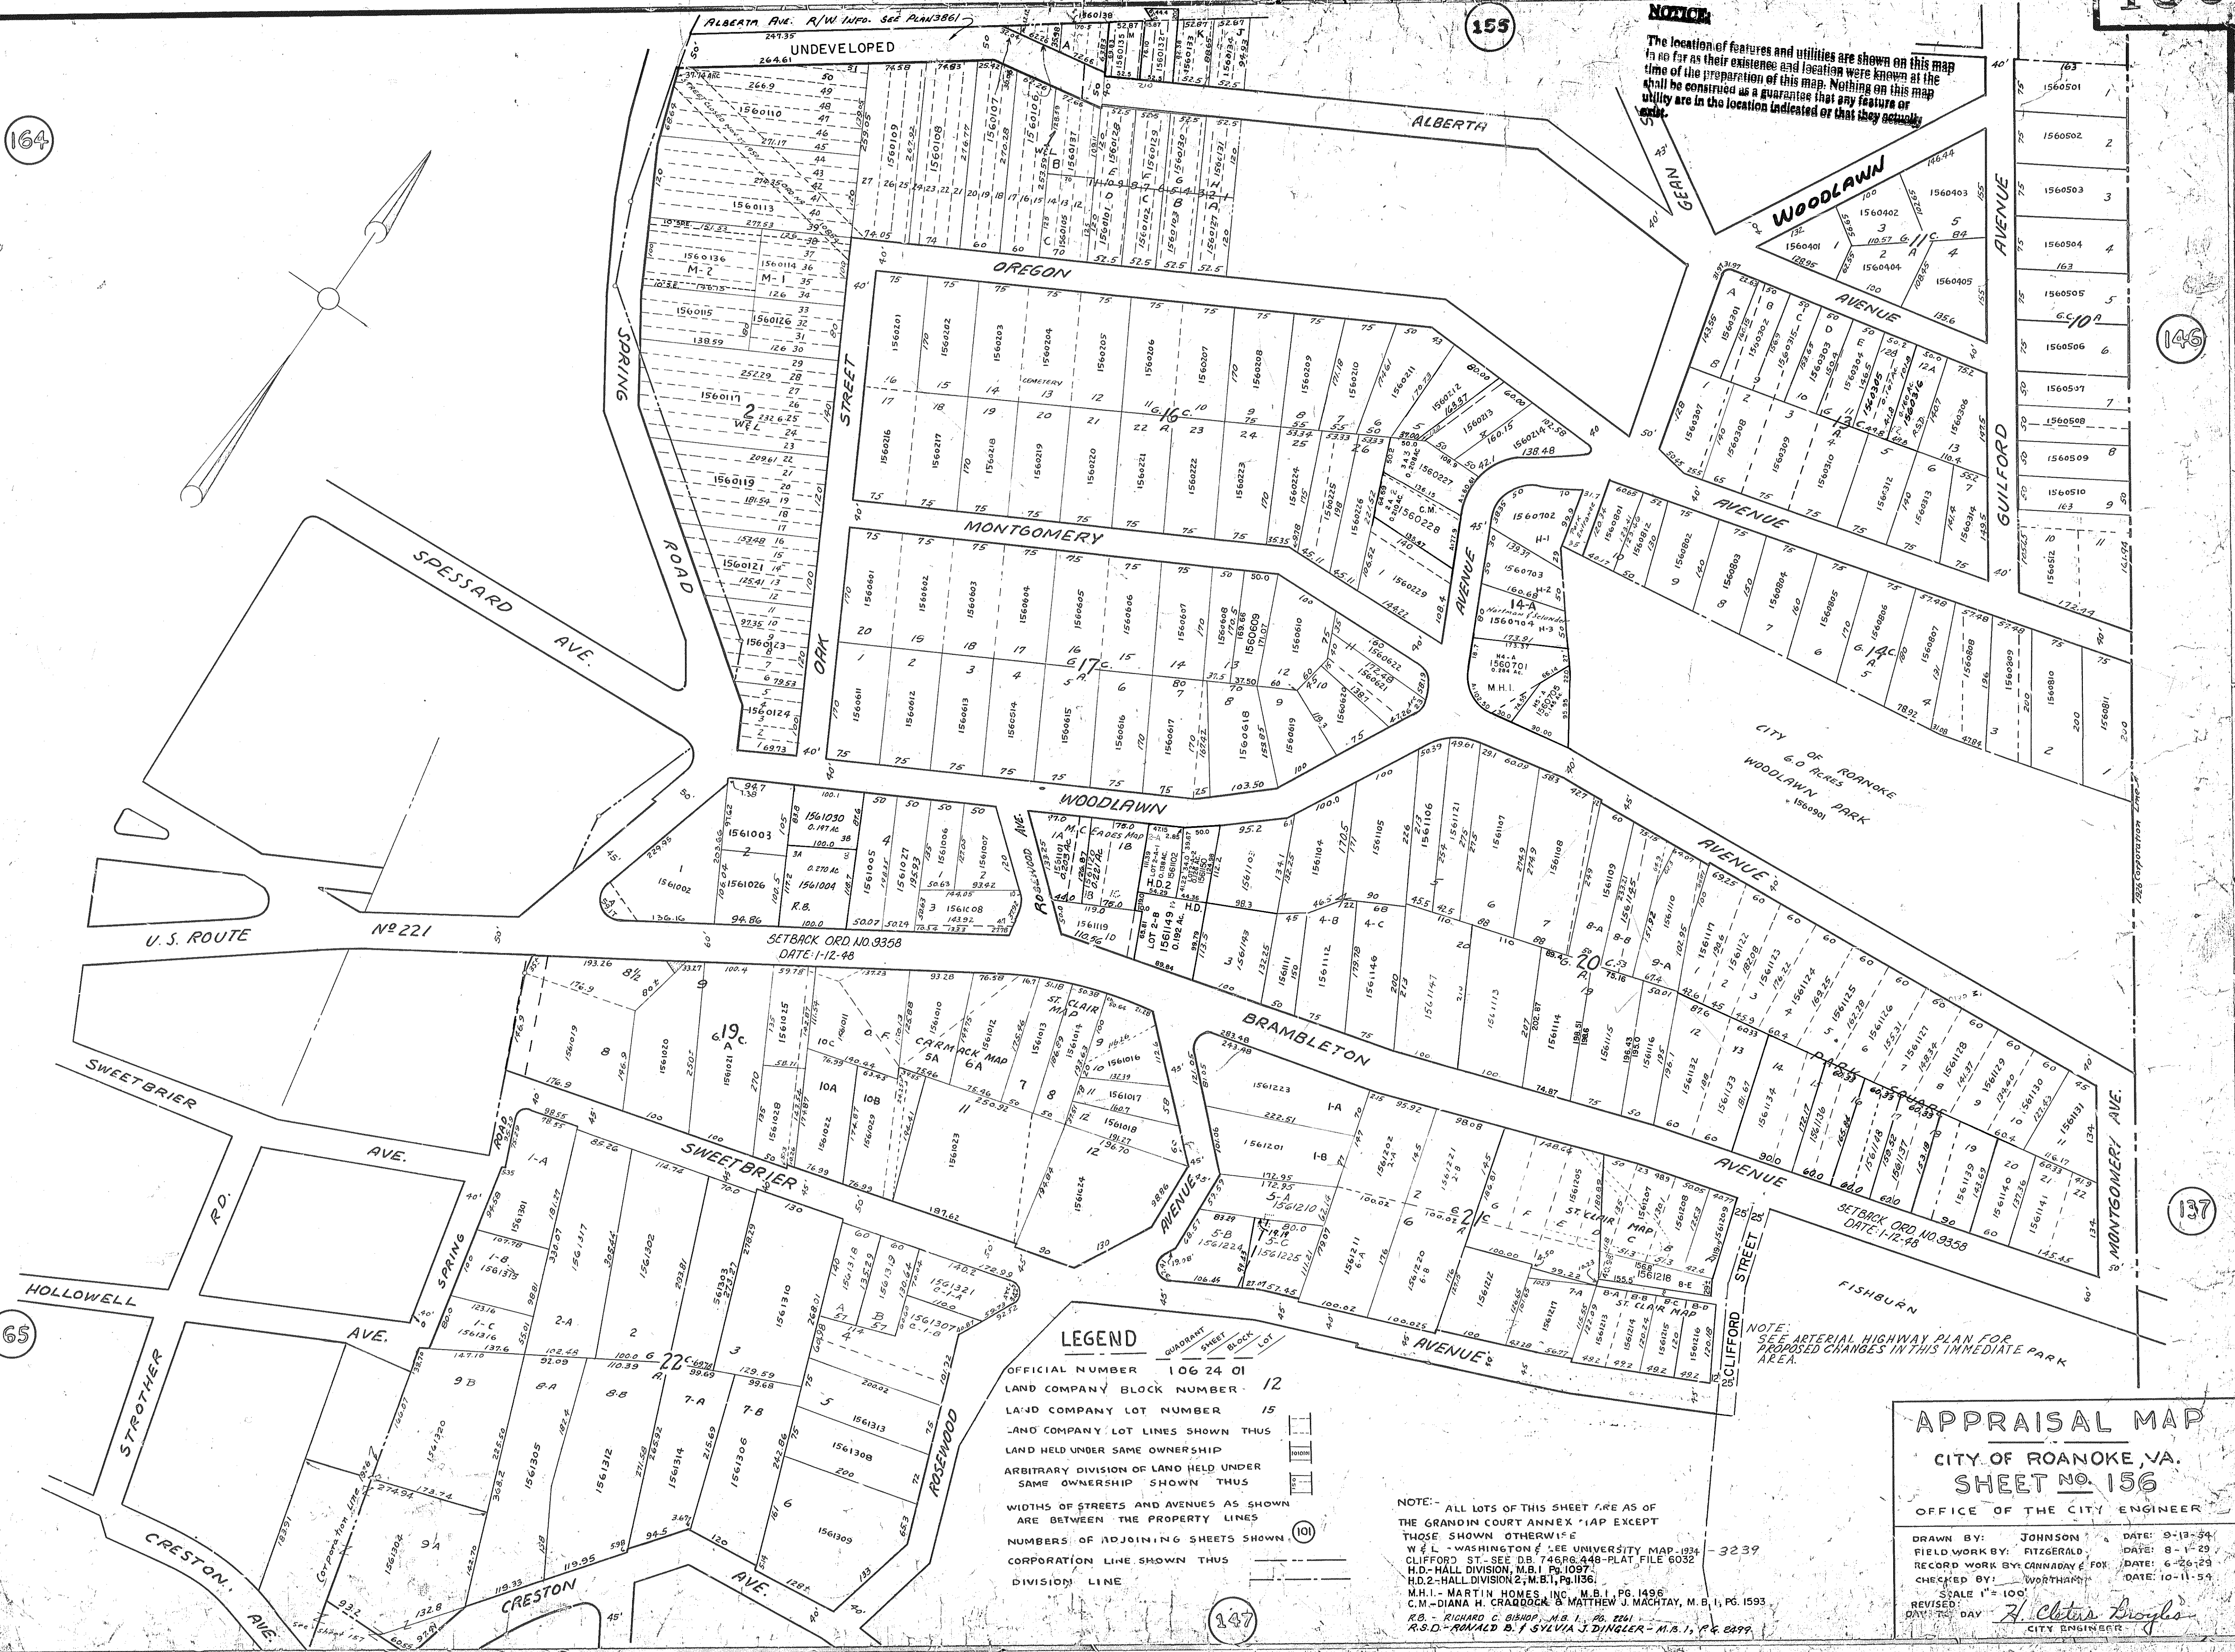

NOTICE
The location of features and utilities are shown on this map in so far as their existence and location were known at the time of the preparation of this map. Nothing on this map shall be construed as a guarantee that any feature or utility are in the location indicated or that they actually exist.

LEGEND

OFFICIAL NUMBER 106 24 01
LAND COMPANY BLOCK NUMBER 12
LAND COMPANY LOT NUMBER 15
LAND HELD UNDER SAME OWNERSHIP
ARBITRARY DIVISION OF LAND HELD UNDER SAME OWNERSHIP SHOWN THUS
WIDTHS OF STREETS AND AVENUES AS SHOWN ARE BETWEEN THE PROPERTY LINES
NUMBERS OF ADJOINING SHEETS SHOWN (101)
CORPORATION LINE SHOWN THUS
DIVISION LINE

NOTE: ALL LOTS OF THIS SHEET ARE AS OF THE GRANDIN COURT ANNEX MAP EXCEPT THOSE SHOWN OTHERWISE
W & L - WASHINGTON & LEE UNIVERSITY MAP 1934
CLIFFORD ST - SEE DB 7468, 448-PLAT FILE 6032
H.D. - HALL DIVISION, M.B. 1, PG. 1097
H.D. 2 - HALL DIVISION, M.B. 1, PG. 1136
M.H.I. - MARTIN HOMES, M.B. 1, PG. 1495
C.M. - DIANA H. CRADDOCK & MATTHEW J. MACHATAY, M.B. 1, PG. 1593
R.B. - RICHARD C. BISHOP, M.B. 1, PG. 2261
R.S.D. - RONALD D. SYLVIA & DINGLER, M.B. 1, PG. 2299

APPRAISAL MAP
CITY OF ROANOKE, VA.
SHEET NO. 156
OFFICE OF THE CITY ENGINEER

DRAWN BY: JOHNSON DATE: 9-12-54
FIELD WORK BY: FITZGERALD DATE: 8-1-29
RECORD WORK BY: CANNADAY & FOX DATE: 6-26-29
CHECKED BY: WORTHAM DATE: 10-11-54
SCALE 1" = 100'
REVISED: DAY TO DAY
CITY ENGINEER: *H. Clatus Doyle*