


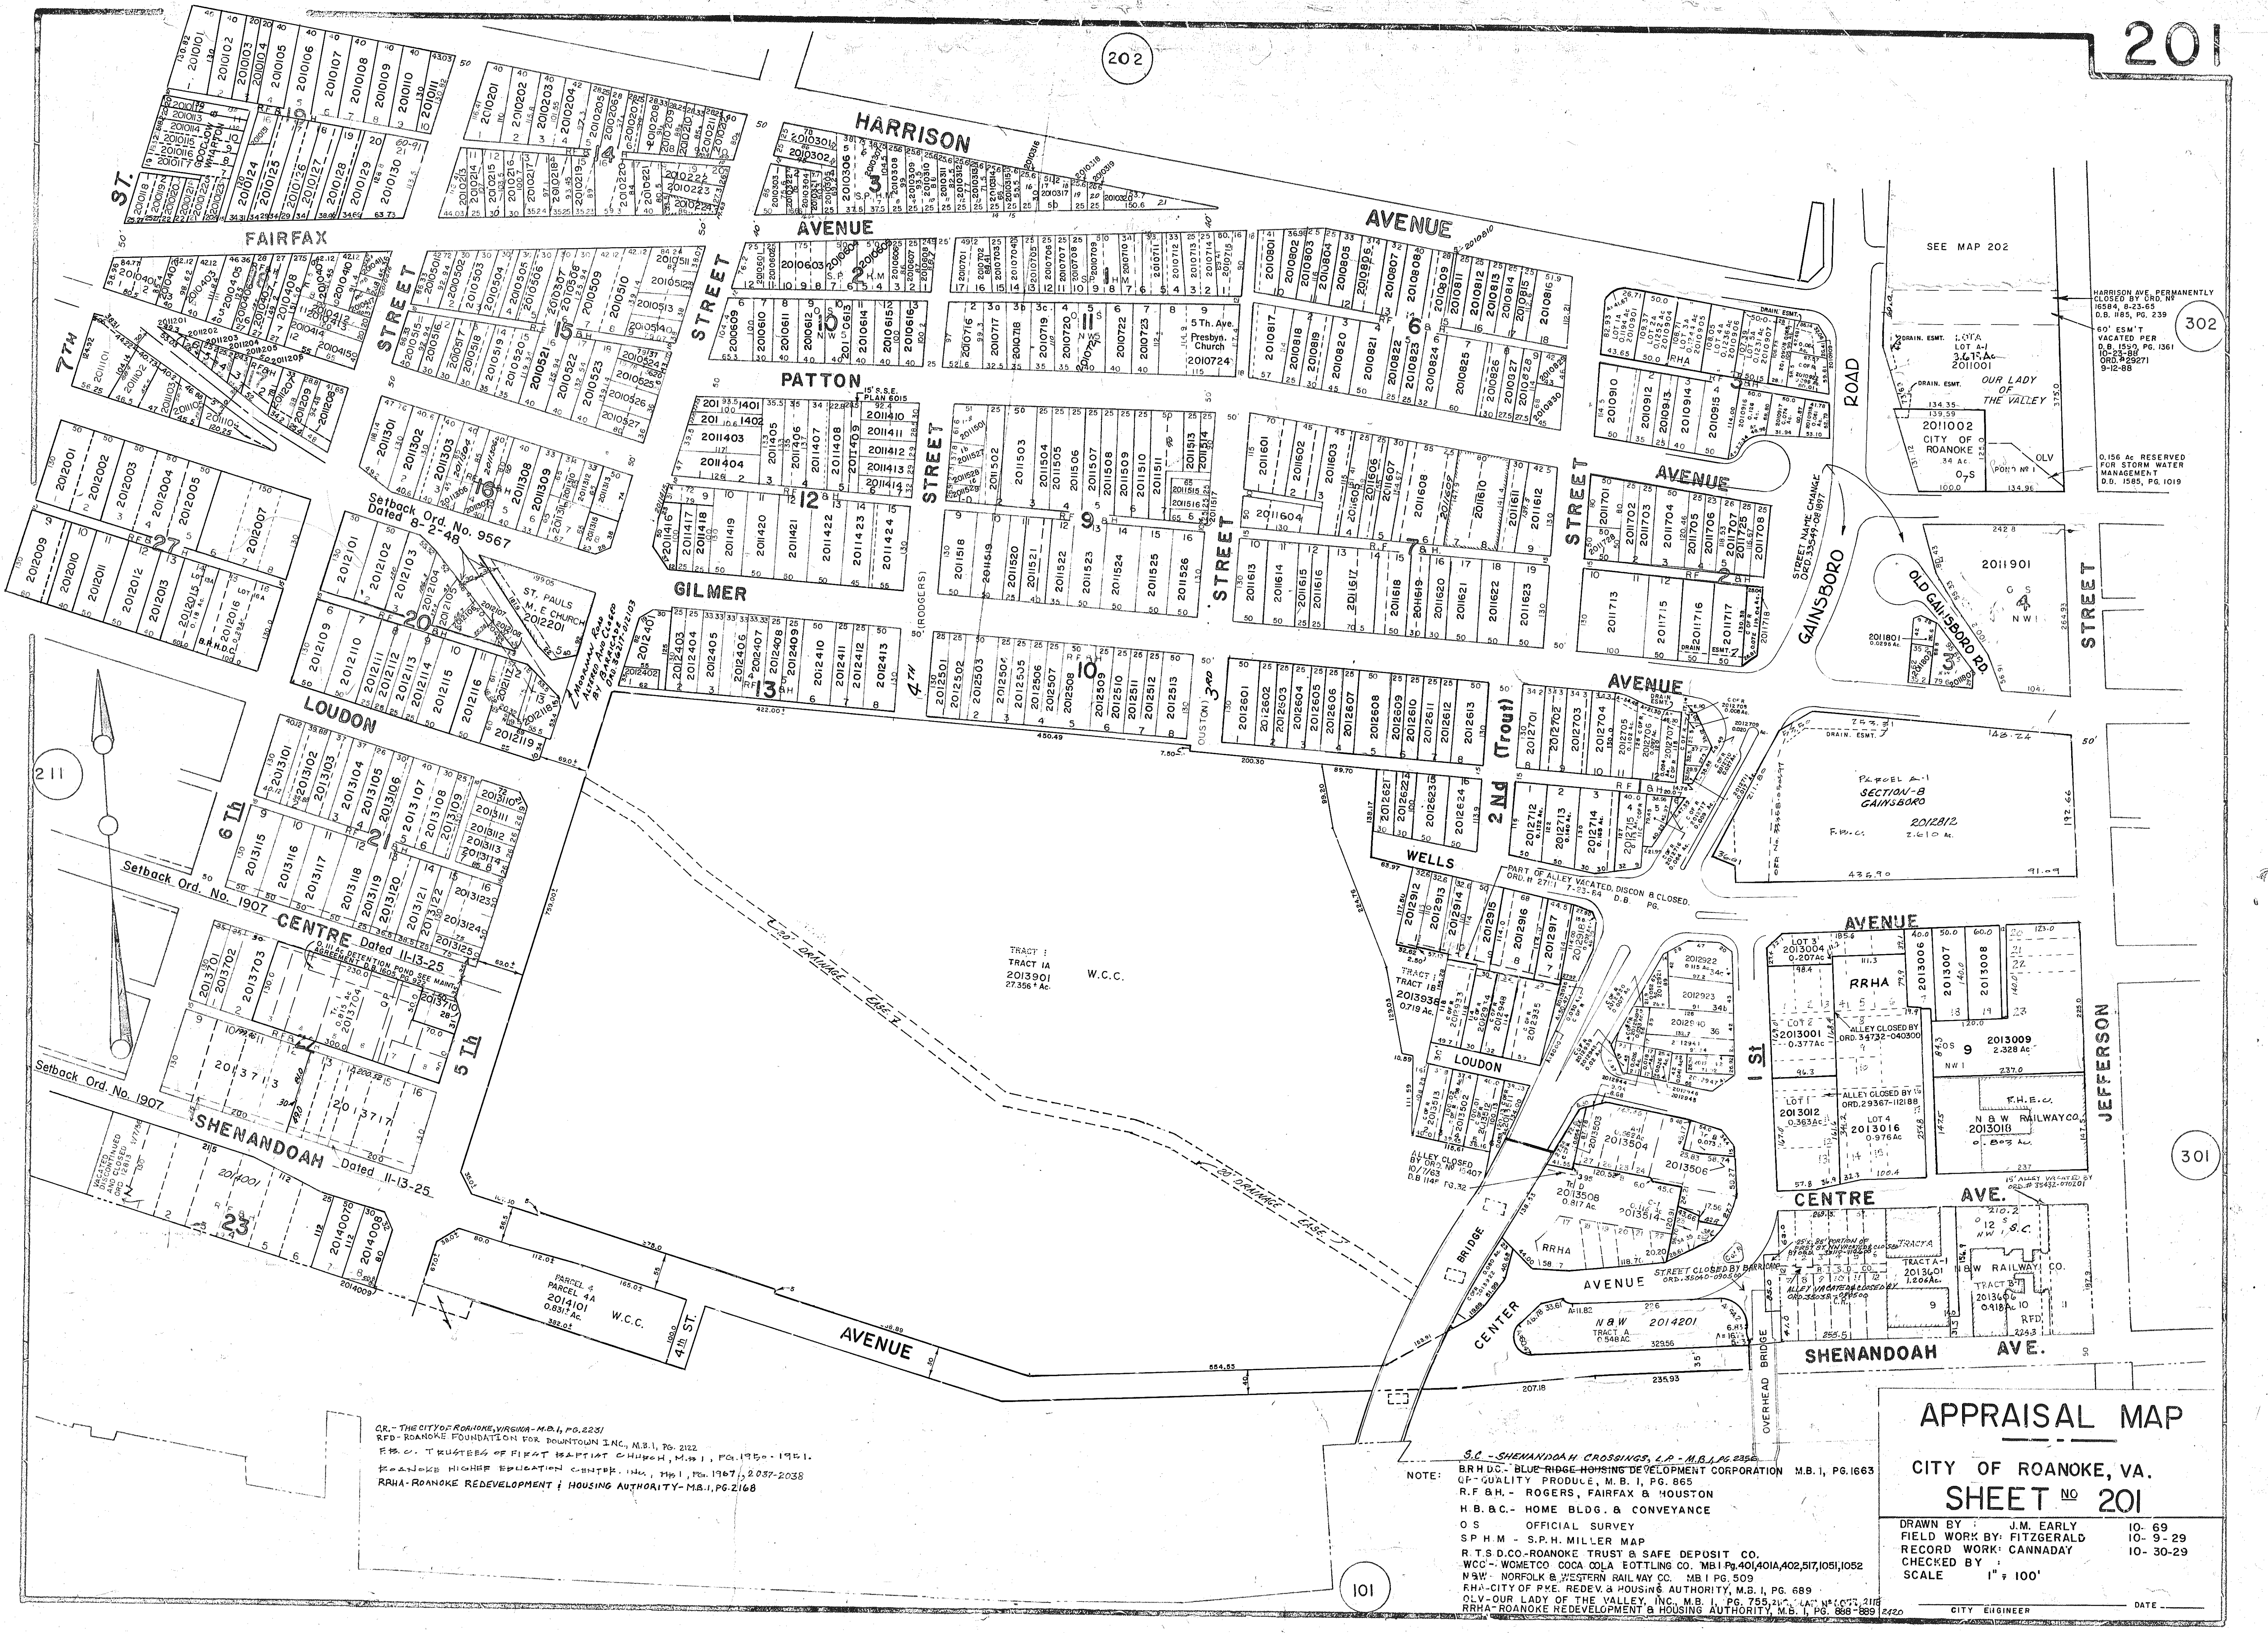

CR - THE CITY OF ROANOKE, VIRGINIA - M.B.I. PG. 2231
RFD - ROANOKE FOUNDATION FOR DOWNTOWN INC., M.B.I. PG. 2122
F.B. C. TRUSTEES OF FIRST BAPTIST CHURCH, M.B.I., PG. 1950 - 1951.
ROANOKE HIGH SCHOOL EDUCATION CENTER, INC., M.B.I. PG. 1967, 2037-2038
RRAH - ROANOKE REDEVELOPMENT & HOUSING AUTHORITY - M.B.I. PG. 2168

NOTE: S.C. - SHENANDOAH CROSSINGS, L.P. - M.B.I. # 2356
BRHDC - BLUE RIDGE HOUSING DEVELOPMENT CORPORATION M.B.I. # PG.1663
GF - QUALITY PRODUCE, M.B. I, PG. 865
R.F. &H. - ROGERS, FAIRFAX & HOUSTON
H.B. &C. - HOME BLDG. & CONVEYANCE
O S - OFFICIAL SURVEY
S P H M - S.P.H. MILLER MAP
R T S.D.CO.-ROANOKE TRUST & SAFE DEPOSIT CO.
WCCD - WOMETCO COCA COLA BOTTLING CO. MB.I Pg.401,401A,402,517,1051,1052
N&W - NORFOLK & WESTERN RAILWAY CO. MB I PG. 509
RHA-CITY OF RYE. REDEV. & HOUSING AUTHORITY, M.B.I, PG. 689
OLV.-OUR LADY OF THE VALLEY, INC. M.B. I, PG. 755, 2116
RRHA - ROANOKE REDEVELOPMENT & HOUSING AUTHORITY, M.B. I, PG. 886-889 2116

APPRAISAL MAP
CITY OF ROANOKE, VA.
SHEET NO 201

DRAWN BY :	J.M. EARLY	10- 69
FIELD WORK BY:	FITZGERALD	10- 9- 29
RECORD WORK:	CANNADAY	10- 30-29
CHECKED BY :		
SCALE	1" = 100'	

CITY ENGINEER DATE _____