


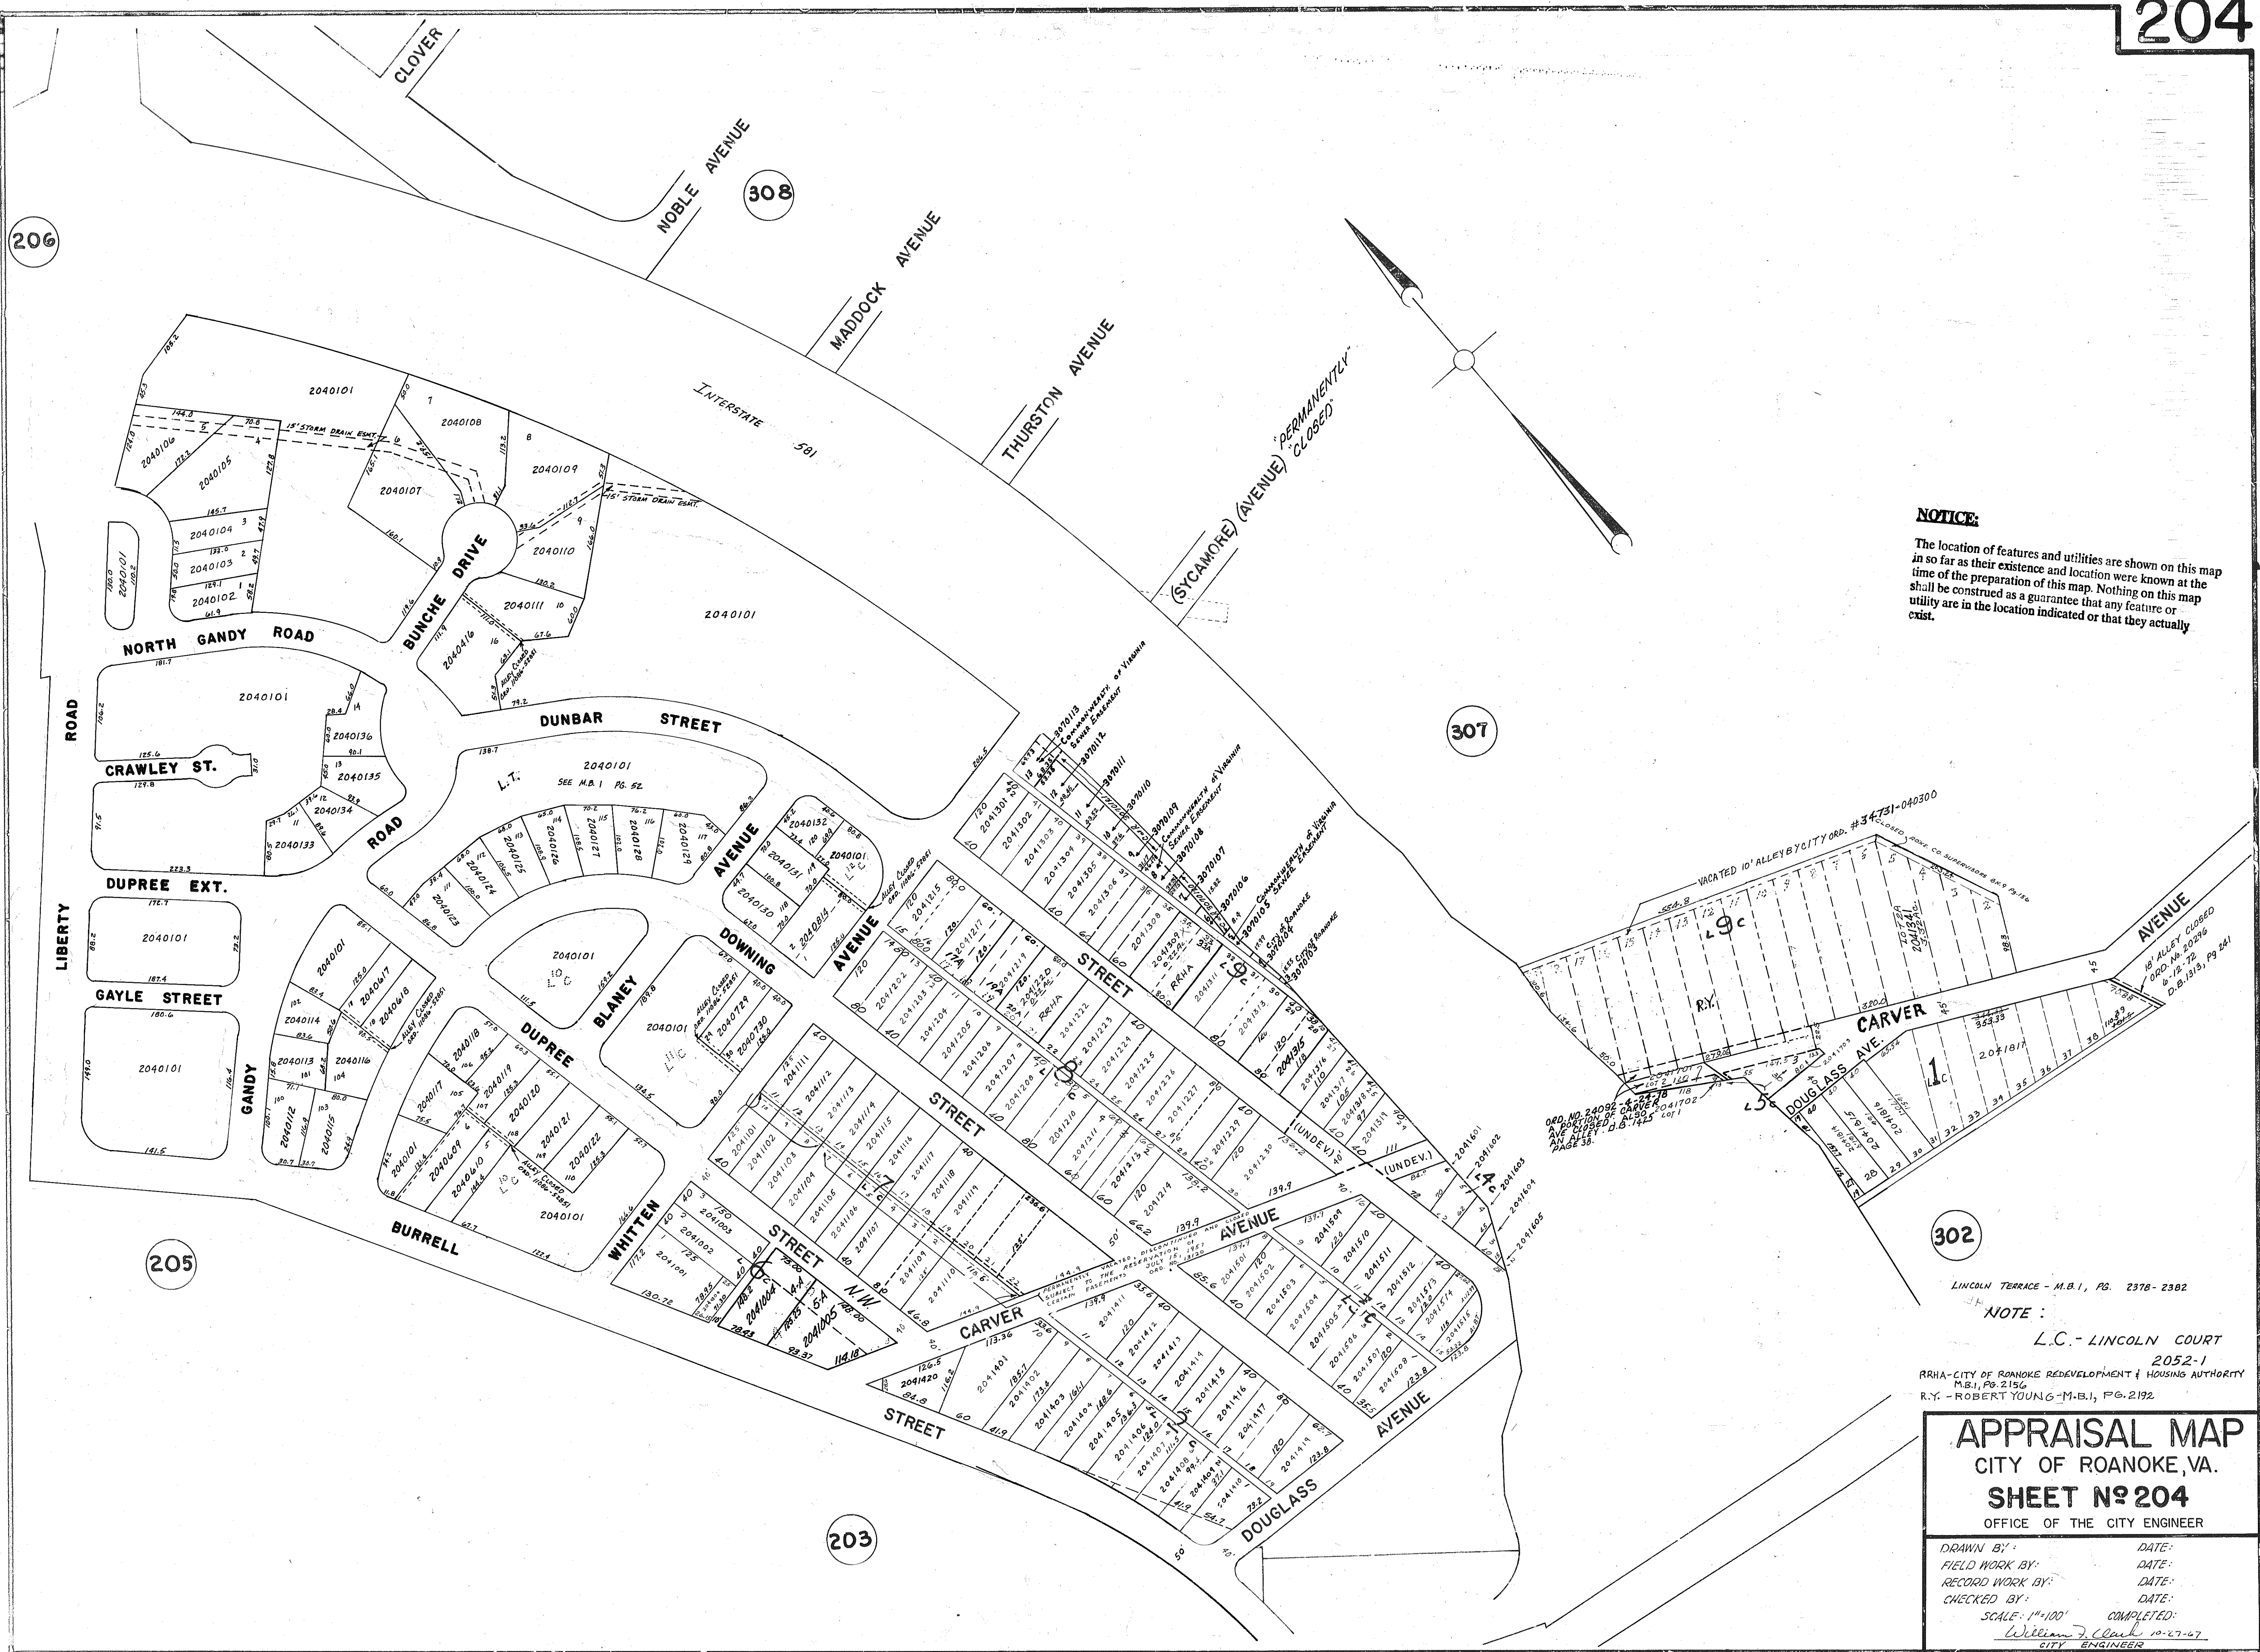

NOTICE
The location of features and utilities are shown on this map in so far as their existence and location were known at the time of the preparation of this map. Nothing on this map shall be construed as a guarantee that any feature or utility are in the location indicated or that they actually exist.

NOTE:
L.C. - LINCOLN COURT
2052-1
RRHA-CITY OF ROANOKE REDEVELOPMENT & HOUSING AUTHORITY
M.B.I. PG. 2156
R.Y. - ROBERT YOUNG-M.B.I. PG. 2192

APPRAISAL MAP
CITY OF ROANOKE, VA.
SHEET No 204
OFFICE OF THE CITY ENGINEER

DRAWN BY:	DATE:
FIELD WORK BY:	DATE:
RECORD WORK BY:	DATE:
CHECKED BY:	DATE:
SCALE: 1"=100'	COMPLETED:
William J. Clark CITY ENGINEER	