


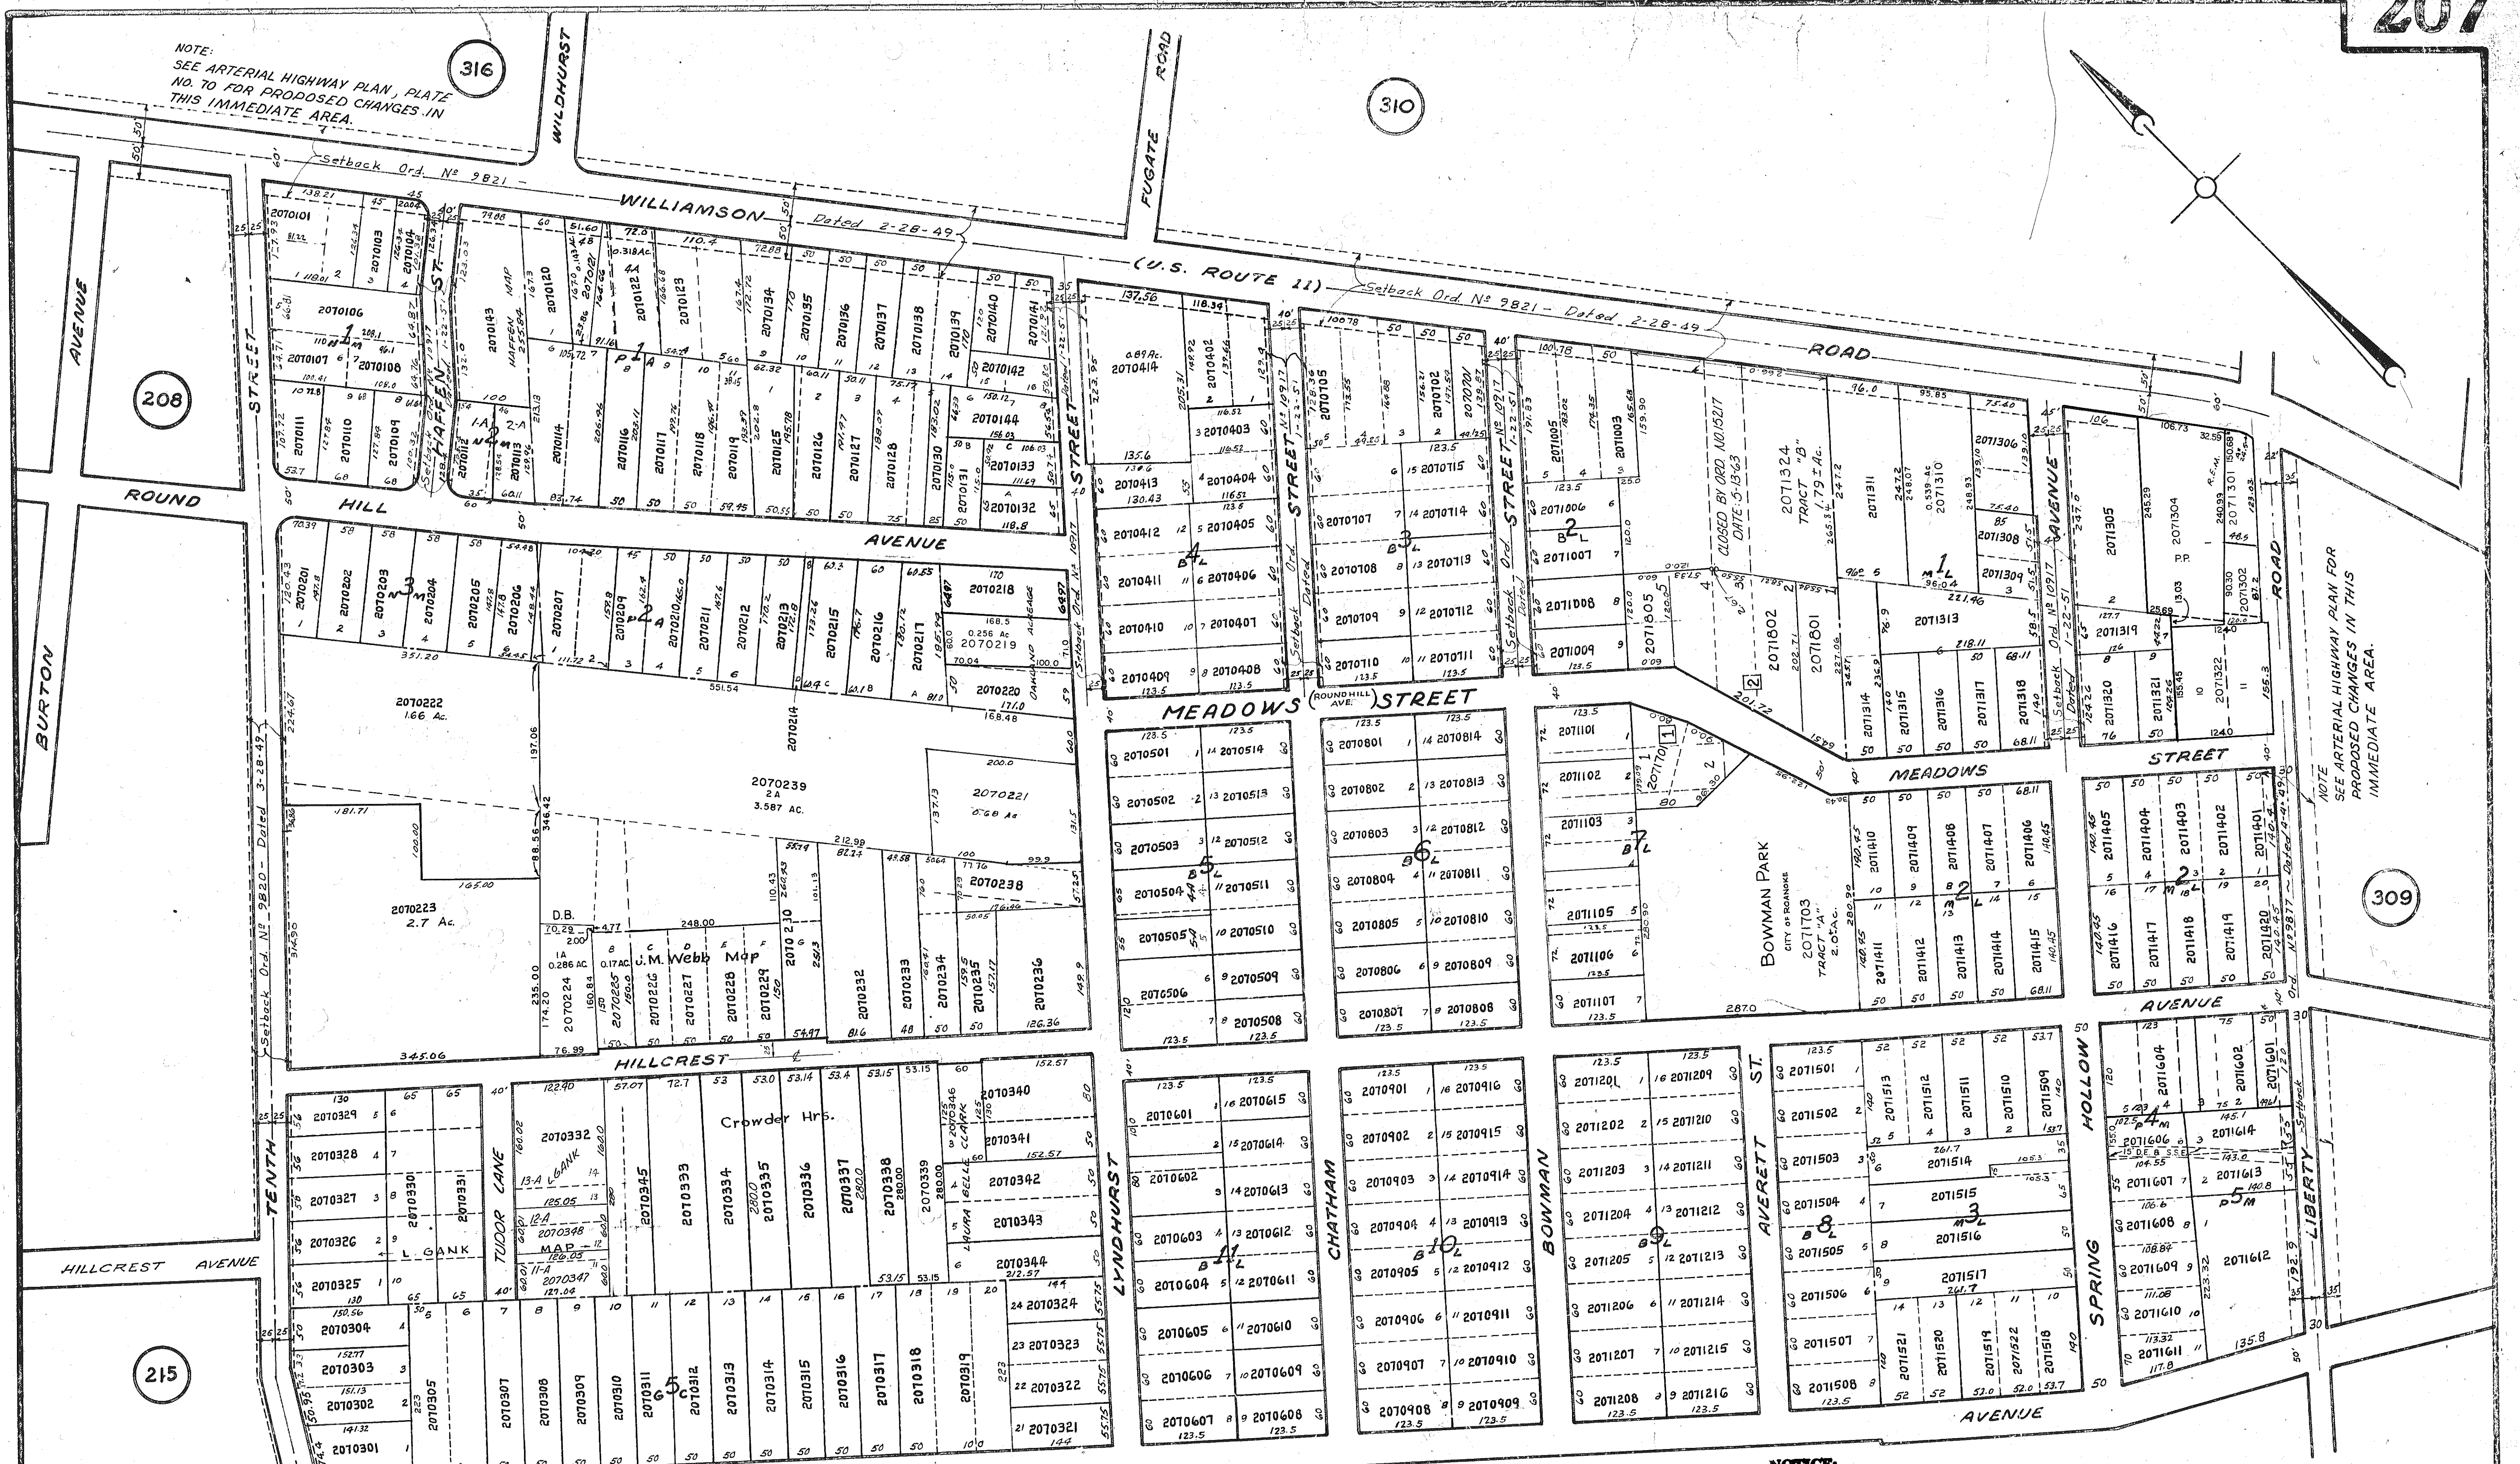

APPRAISAL MAP
CITY OF ROANOKE, VA.
SHEET NO. 207
OFFICE OF THE CITY ENGINEER

DRAWN BY: McCLANAHAN
FIELD WORK BY: MORRIS-CANNADAY
RECORD WORK BY: QUINN-BERRY
CHECKED BY: OVERSTREET
SCALE 1"=100'
DATE: 7-18-49
DATE: 6-49
DATE: 6-48
DATE: 9-1949
COMPLETED: 12-1949
REVISED: 3-14-52
CITY ENGINEER

NOTE:
BL - BOWMAN LAWN - 2352
ML - MEADOW LAND - 2097
GO - GREENLAND COURT - 2320
NM - NEWCOMB MAP - 3387
PA - P.A. & C.F. POWERS ADD. 3366
PM - PLASTER MAP - 3395
DB - LORRAINE DENNISON & ROBERT W. BOWERS RESUBDIV. M.B.1, Pg. 932-933
PR - PLANNED PARENTHOOD OF THE BLUE RIDGE, INC. - M.B.1, Pg. 1243
R.E.M. - ROANOKE EQUITY MANAGEMENT - M.B.1, Pg. 2444

NOTICE
The location of features and utilities are shown on this map as far as their existence and location were known at the time of the preparation of this map. Nothing on this map shall be construed as a guarantee that any feature or utility are in the location indicated or that they actually exist.

LEGEND

QUADRANT	106 24 01
SHEET	
BLOCK	
LOT	
OFFICIAL NUMBER	
LAND COMPANY BLOCK NUMBER	12
LAND COMPANY LOT NUMBER	15
LAND COMPANY LOT LINES SHOWN THUS	---
LAND HELD UNDER SAME OWNERSHIP	" "
ARBITRARY DIVISION OF LAND HELD UNDER SAME OWNERSHIP SHOWN THUS	---
WIDTHS OF STREETS AND AVENUES AS SHOWN ARE BETWEEN THE PROPERTY LINES	
NUMBERS OF ADJOINING SHEETS SHOWN	(101)
CORPORATION LINE SHOWN THUS	---
DIVISION LINE	" "