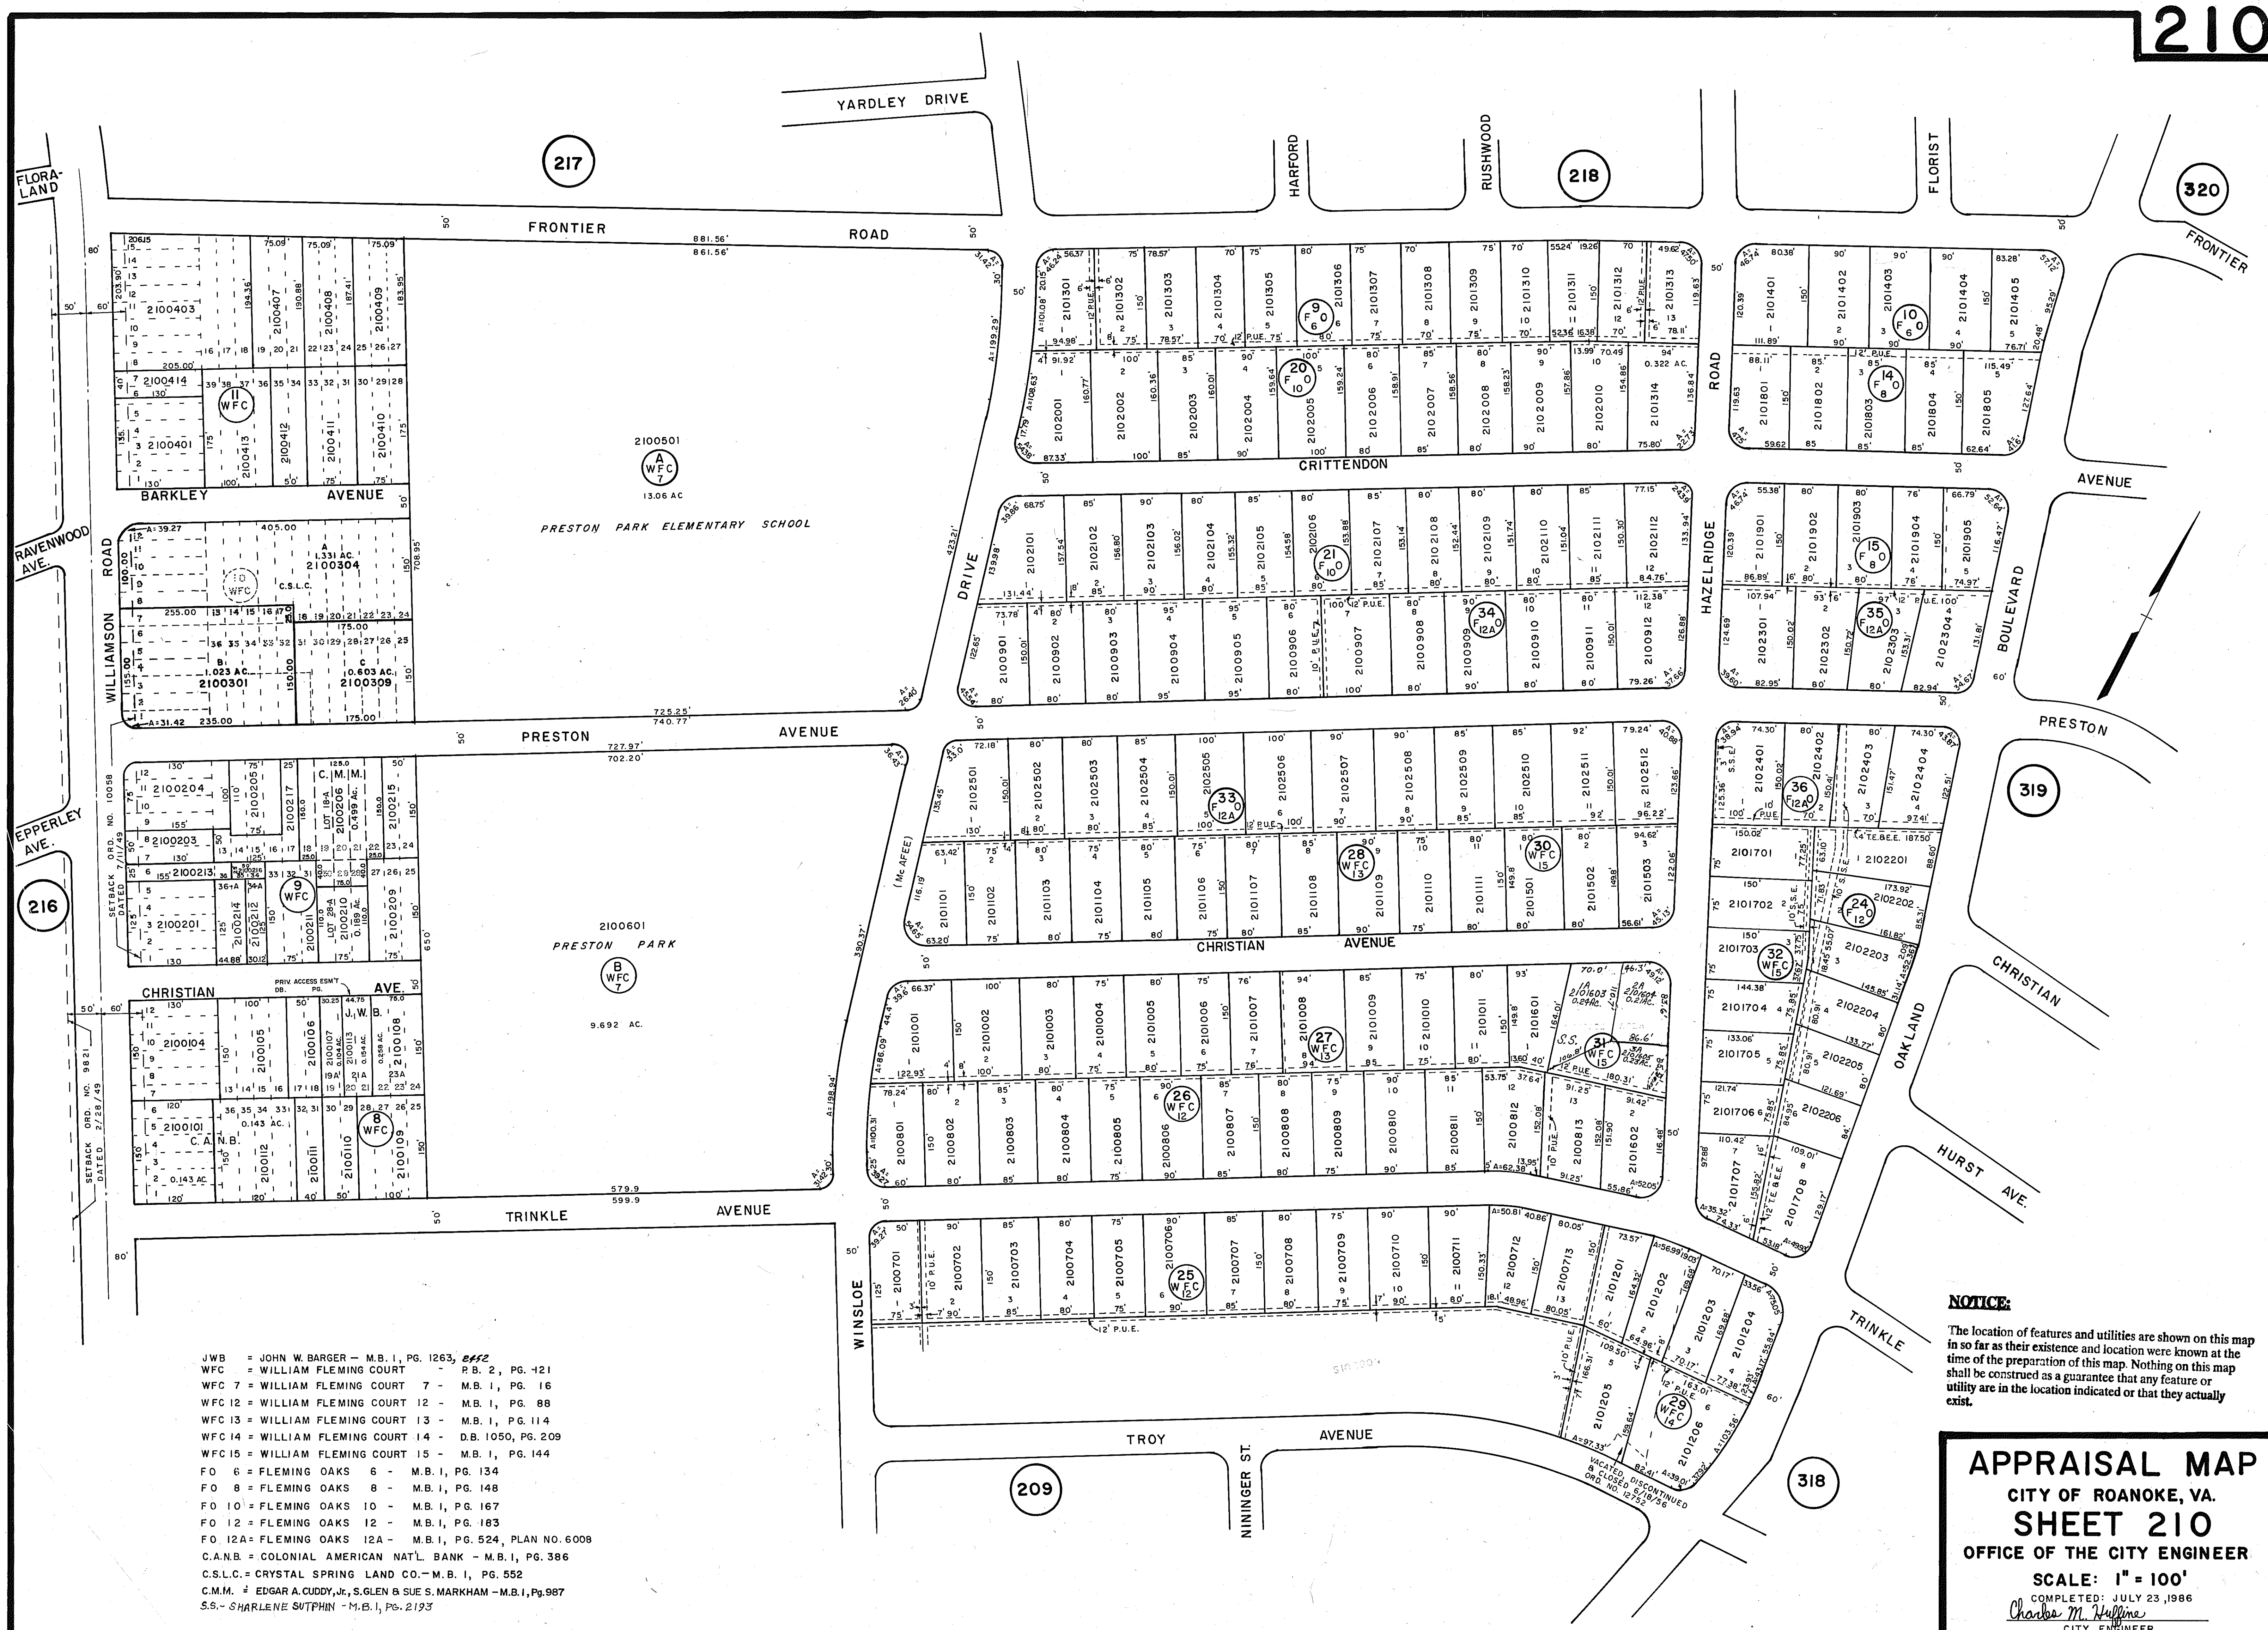


**NOTICE:**

The location of features and utilities are shown on this map in so far as their existence and location were known at the time of the preparation of this map. Nothing on this map shall be construed as a guarantee that any feature or utility are in the location indicated or that they actually exist.

APPRAISAL MAP
 CITY OF ROANOKE, VA.
SHEET 210
 OFFICE OF THE CITY ENGINEER

SCALE: 1" = 100'

COMPLETED: JULY 23, 1986

Charles M. Haffner
 CITY ENGINEER

JWB = JOHN W. BARGER - M.B. I, PG. 1263, 2452
 WFC = WILLIAM FLEMING COURT - P.B. 2, PG. 121
 WFC 7 = WILLIAM FLEMING COURT 7 - M.B. I, PG. 16
 WFC 12 = WILLIAM FLEMING COURT 12 - M.B. I, PG. 88
 WFC 13 = WILLIAM FLEMING COURT 13 - M.B. I, PG. 114
 WFC 14 = WILLIAM FLEMING COURT 14 - D.B. 1050, PG. 209
 WFC 15 = WILLIAM FLEMING COURT 15 - M.B. I, PG. 144
 FO 6 = FLEMING OAKS 6 - M.B. I, PG. 134
 FO 8 = FLEMING OAKS 8 - M.B. I, PG. 148
 FO 10 = FLEMING OAKS 10 - M.B. I, PG. 167
 FO 12 = FLEMING OAKS 12 - M.B. I, PG. 183
 FO 12A = FLEMING OAKS 12A - M.B. I, PG. 524, PLAN NO. 6008
 C.A.N.B. = COLONIAL AMERICAN NAT'L. BANK - M.B. I, PG. 386
 C.S.L.C. = CRYSTAL SPRING LAND CO. - M.B. I, PG. 552
 C.M.M. = EDGAR A. CUDDY, JR., S. GLEN & SUE S. MARKHAM - M.B. I, PG. 987
 S.S. = SHARLENE SUTPHIN - M.B. I, PG. 2193