


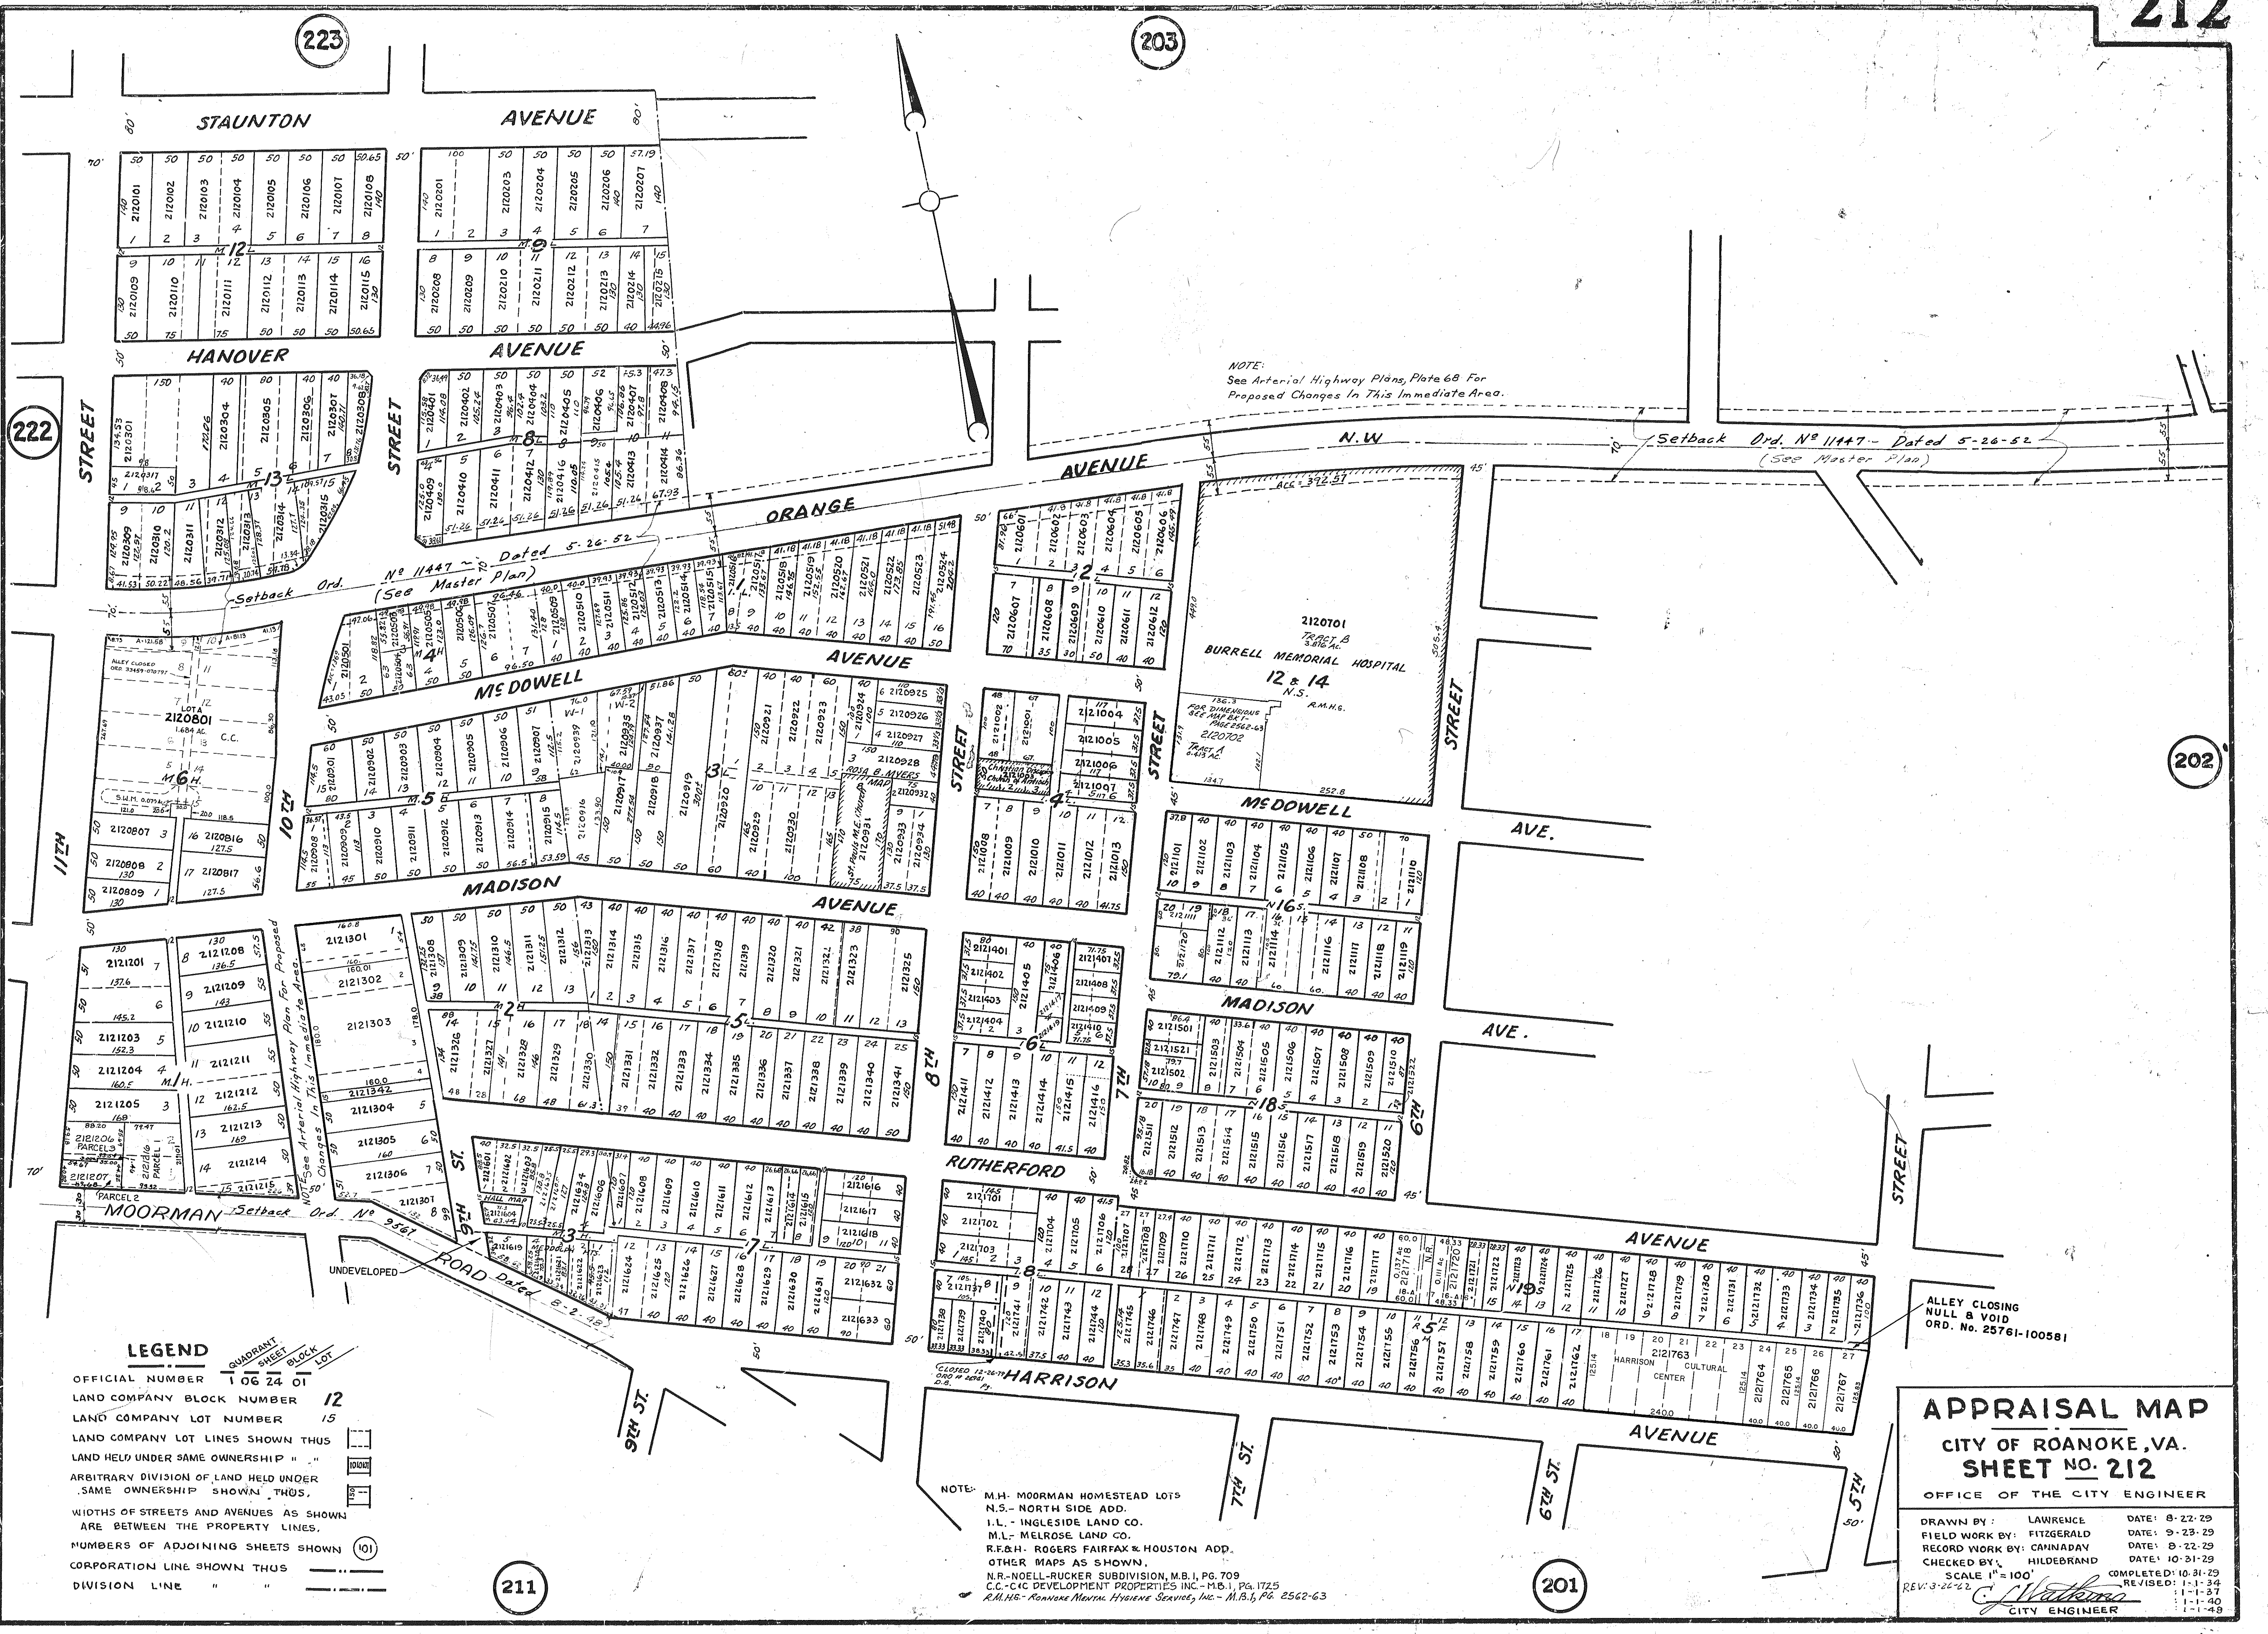

NOTE:
See Arterial Highway Plans, Plate 6B For
Proposed Changes In This Immediate Area.

Setback Ord. No. 11447 - Dated 5-26-52
(See Master Plan)

2120101
BURRELL MEMORIAL HOSPITAL
12 & 14
N.W.

ALLEY CLOSING
NULL & VOID
ORD. No. 25761-100581

APPRAISAL MAP

CITY OF ROANOKE, VA.

SHEET NO. 212

OFFICE OF THE CITY ENGINEER

DRAWN BY: LAWRENCE
FIELD WORK BY: FITZGERALD
RECORD WORK BY: CANNADAY
CHECKED BY: HILDEBRAND
SCALE 1"=100'
REV. 3-22-22

DATE: 8-22-29
DATE: 9-23-29
DATE: 9-22-29
DATE: 10-31-29
COMPLETED: 10-31-29
REVISED: 1-1-34
1-1-40
1-1-48

CITY ENGINEER

LEGEND

- OFFICIAL NUMBER 1062401
- LAND COMPANY BLOCK NUMBER 12
- LAND COMPANY LOT NUMBER 15
- LAND COMPANY LOT LINES SHOWN THUS
- LAND HELD UNDER SAME OWNERSHIP
- ARBITRARY DIVISION OF LAND HELD UNDER SAME OWNERSHIP SHOWN THUS
- WIDTHS OF STREETS AND AVENUES AS SHOWN ARE BETWEEN THE PROPERTY LINES.
- NUMBERS OF ADJOINING SHEETS SHOWN
- CORPORATION LINE SHOWN THUS
- DIVISION LINE

NOTE:
M.H. MOORMAN HOMESTEAD LOTS
N.S. - NORTH SIDE ADD.
I.L. - INGLESIDE LAND CO.
M.L. - MELROSE LAND CO.
R.F. & H. ROGERS FAIRFAX & HOUSTON ADD.
OTHER MAPS AS SHOWN.
N.R. NOELL-RUCKER SUBDIVISION, M.B. 1, PG. 709
C.C. CAC DEVELOPMENT PROPERTIES INC. - M.B. 1, PG. 1725
R.M. H.B. - ROANOKE MEMORIAL HYGIENE SERVICE, INC. - M.B. 1, PG. 2562-63