
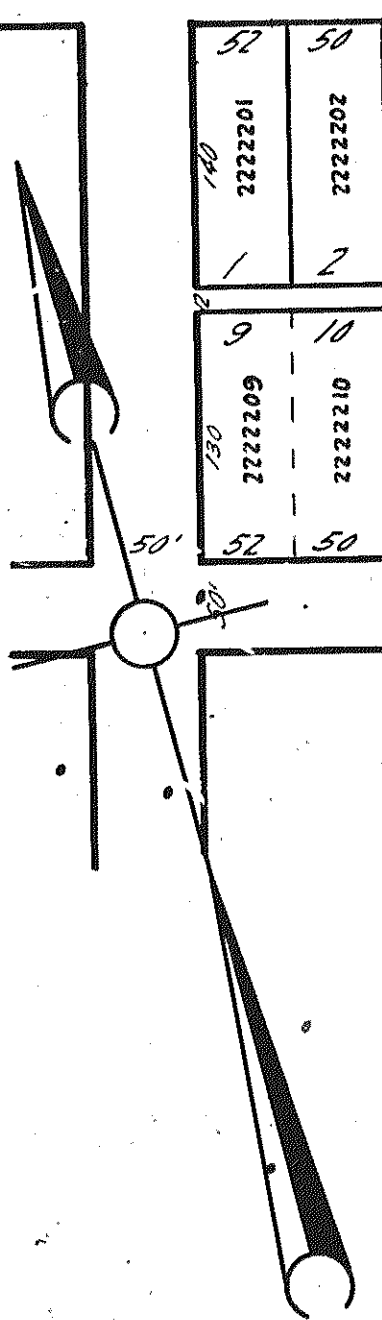


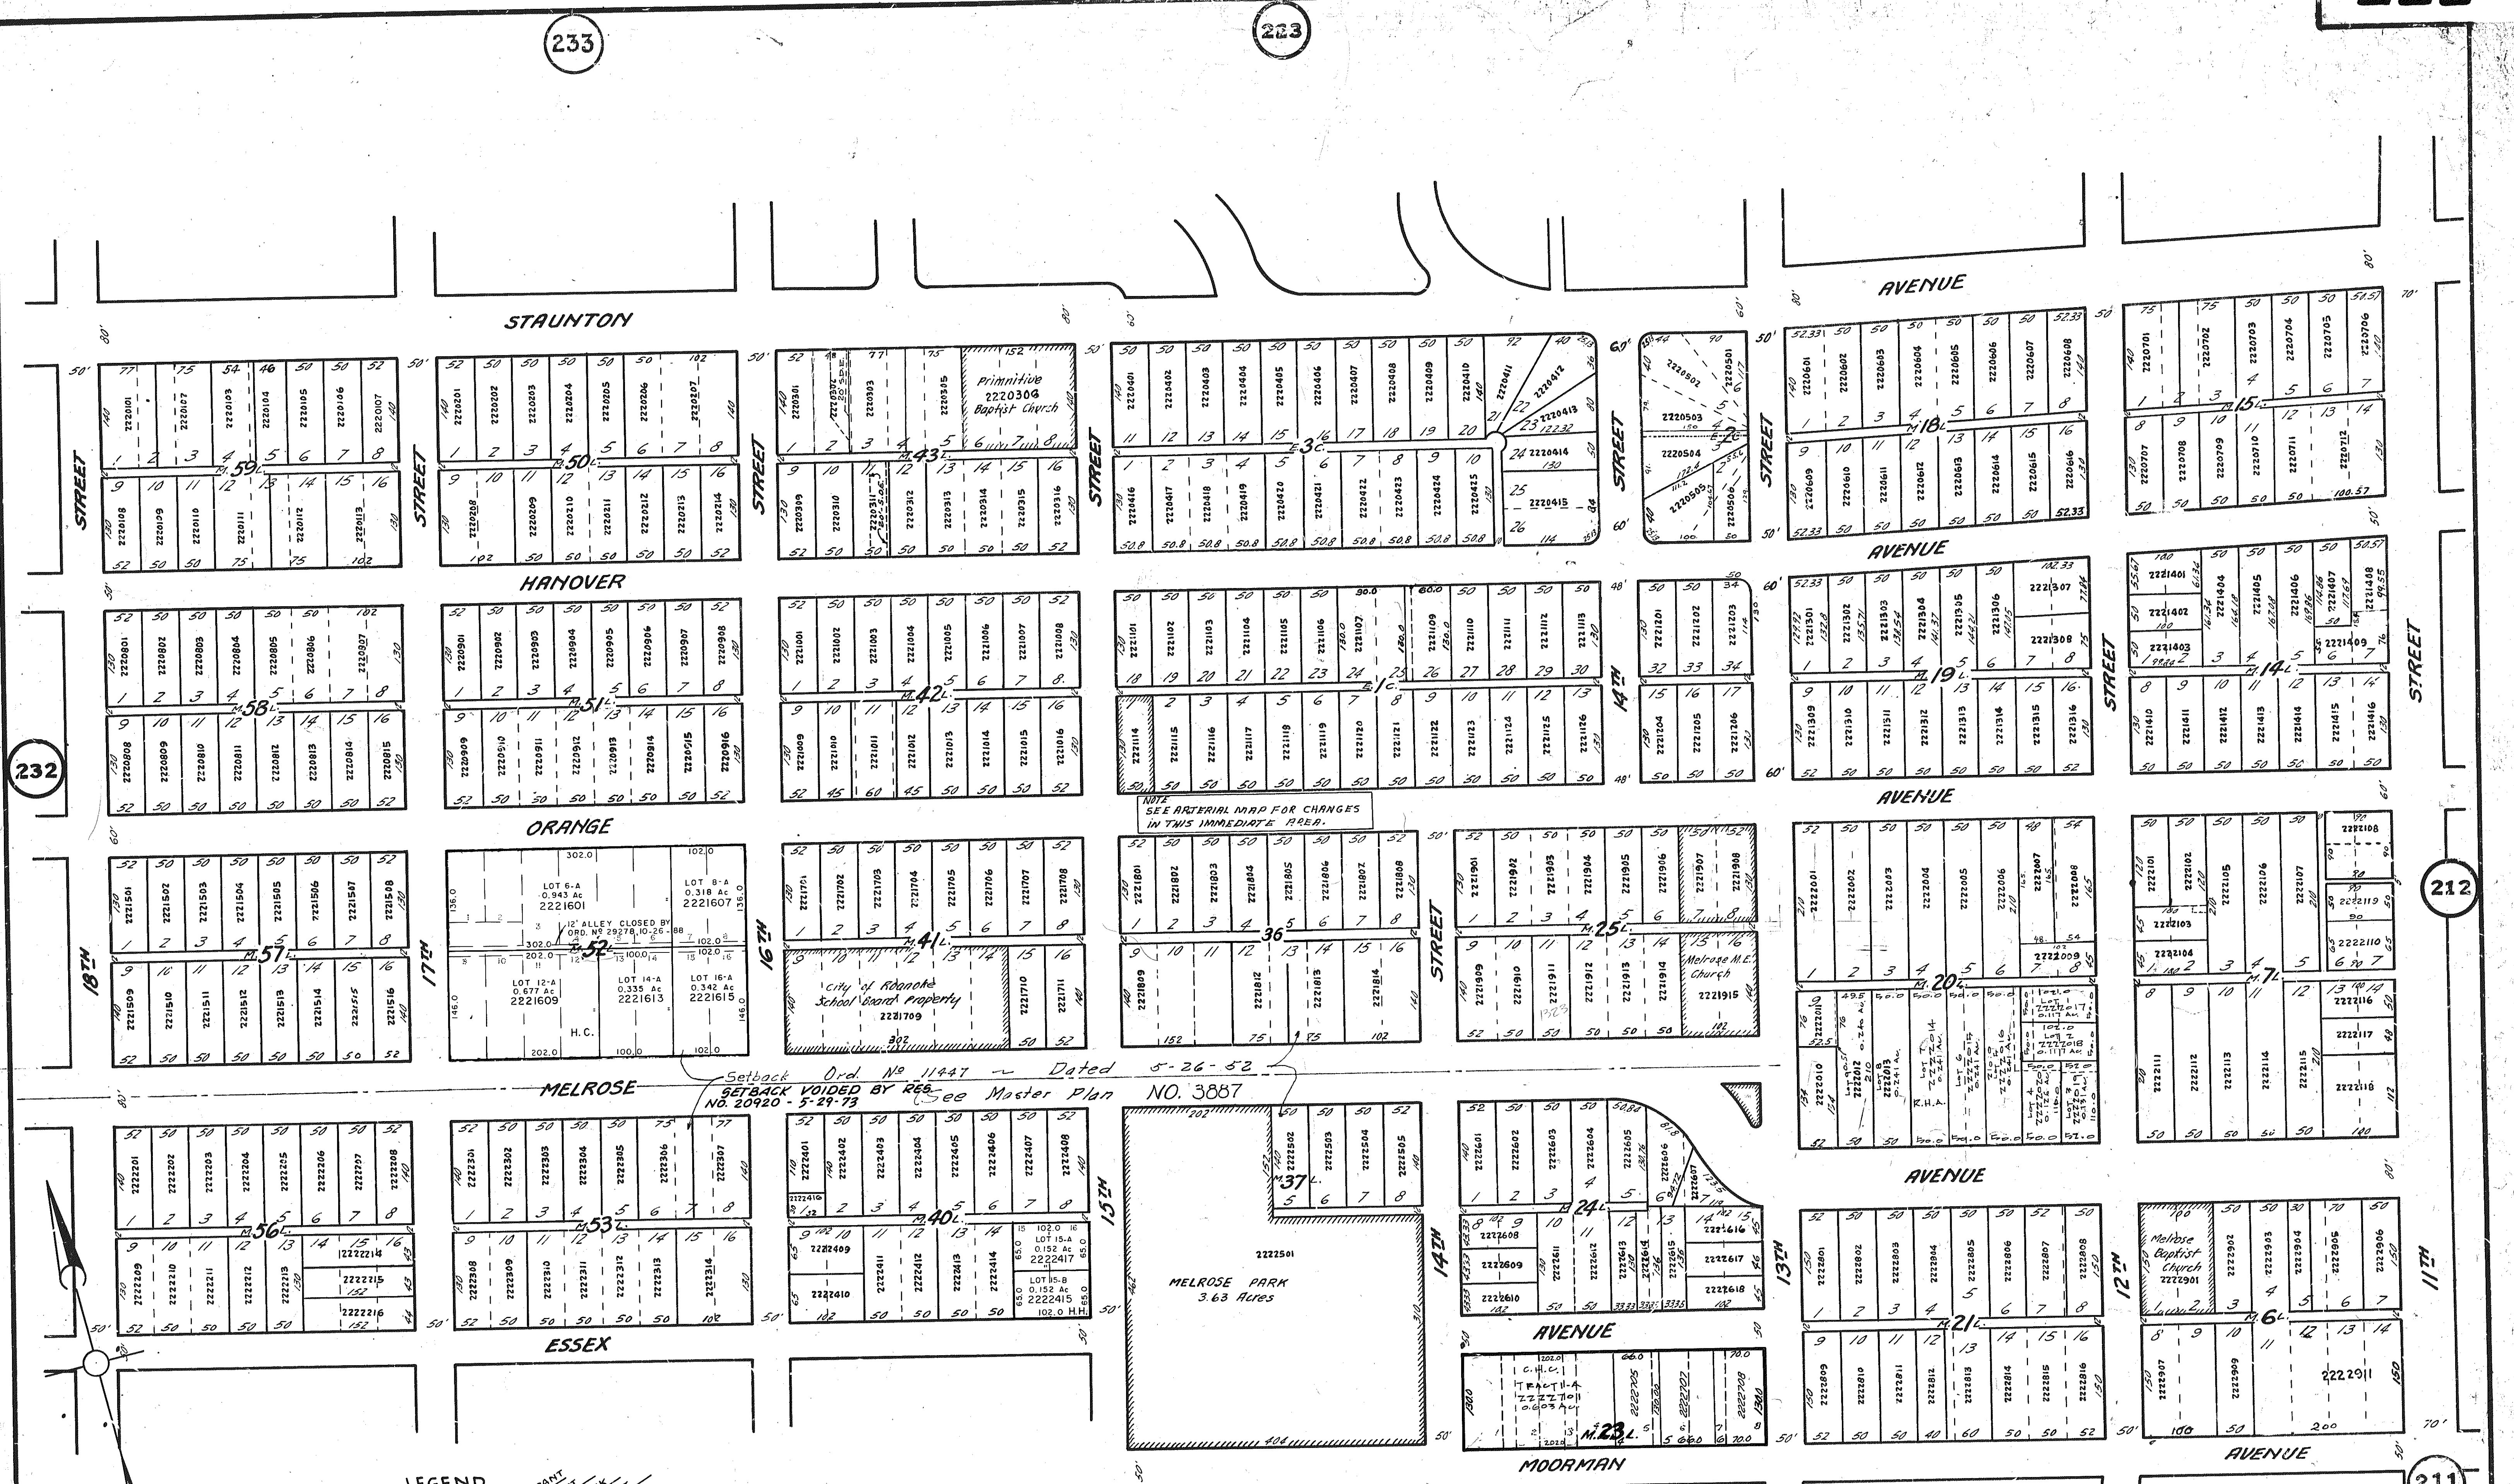

LEGEND

QUADRANT
SHEET
BLOCK
LOT

OFFICIAL NUMBER 106 24 01

LAND COMPANY BLOCK NUMBER 12

LAND COMPANY LOT NUMBER 15

LAND COMPANY LOT LINES SHOWN THUS

LAND HELD UNDER SAME OWNERSHIP

ARBITRARY DIVISION OF LAND HELD UNDER SAME OWNERSHIP SHOWN THUS

WIDTHS OF STREETS AND AVENUES AS SHOWN ARE BETWEEN THE PROPERTY LINES.

NUMBERS OF ADJOINING SHEETS SHOWN

DIVISION LINE SHOWN THUS

NOTE:

M.L. - MELROSE LAND CO.
E.C. - EUREKA CIRCLE
H.H. - H.B. HODGES, JR., M.B. I, PG. 813
H.C. - HARRY A. & WANDA A. CRAIGHEAD, TRUSTEES OF LOCAL UNION NO. 491
JESSE W. ELMORE, ALLEGHENY WEST CONFERENCE SEVENTH-DAY ADVENTIST, M.B. I, PG. 871
R.H.A. - CITY OF ROANOKE DEVELOPMENT AND HOUSING AUTHORITY, M.B. I PG. 1979.
C.H.C. - COMMUNITY HOUSING CORP., M.B. I PG. 1983, 1984.

NOTICE:

The location of features and utilities are shown on this map in so far as their existence and location were known at the time of the preparation of this map. Nothing on this map shall be construed as a guarantee that any feature or utility are in the location indicated or that they actually exist.

APPRAISAL MAP
CITY OF ROANOKE, VA.
SHEET NO. 222

OFFICE OF THE CITY ENGINEER

DRAWN BY: LAWRENCE DATE: 8-8-29
FIELD WORK BY: OUGLASS DATE: 9-6-29
RECORD WORK BY: BURNS & MARTIN DATE: 8-8-29
CHECKED BY: HILDEBRAND DATE: 10-17-29

SCALE 1" = 100' COMPLETED: 10-11-29
REV: 3-27-62 REVISED: 1-1-37
CITY ENGINEER