


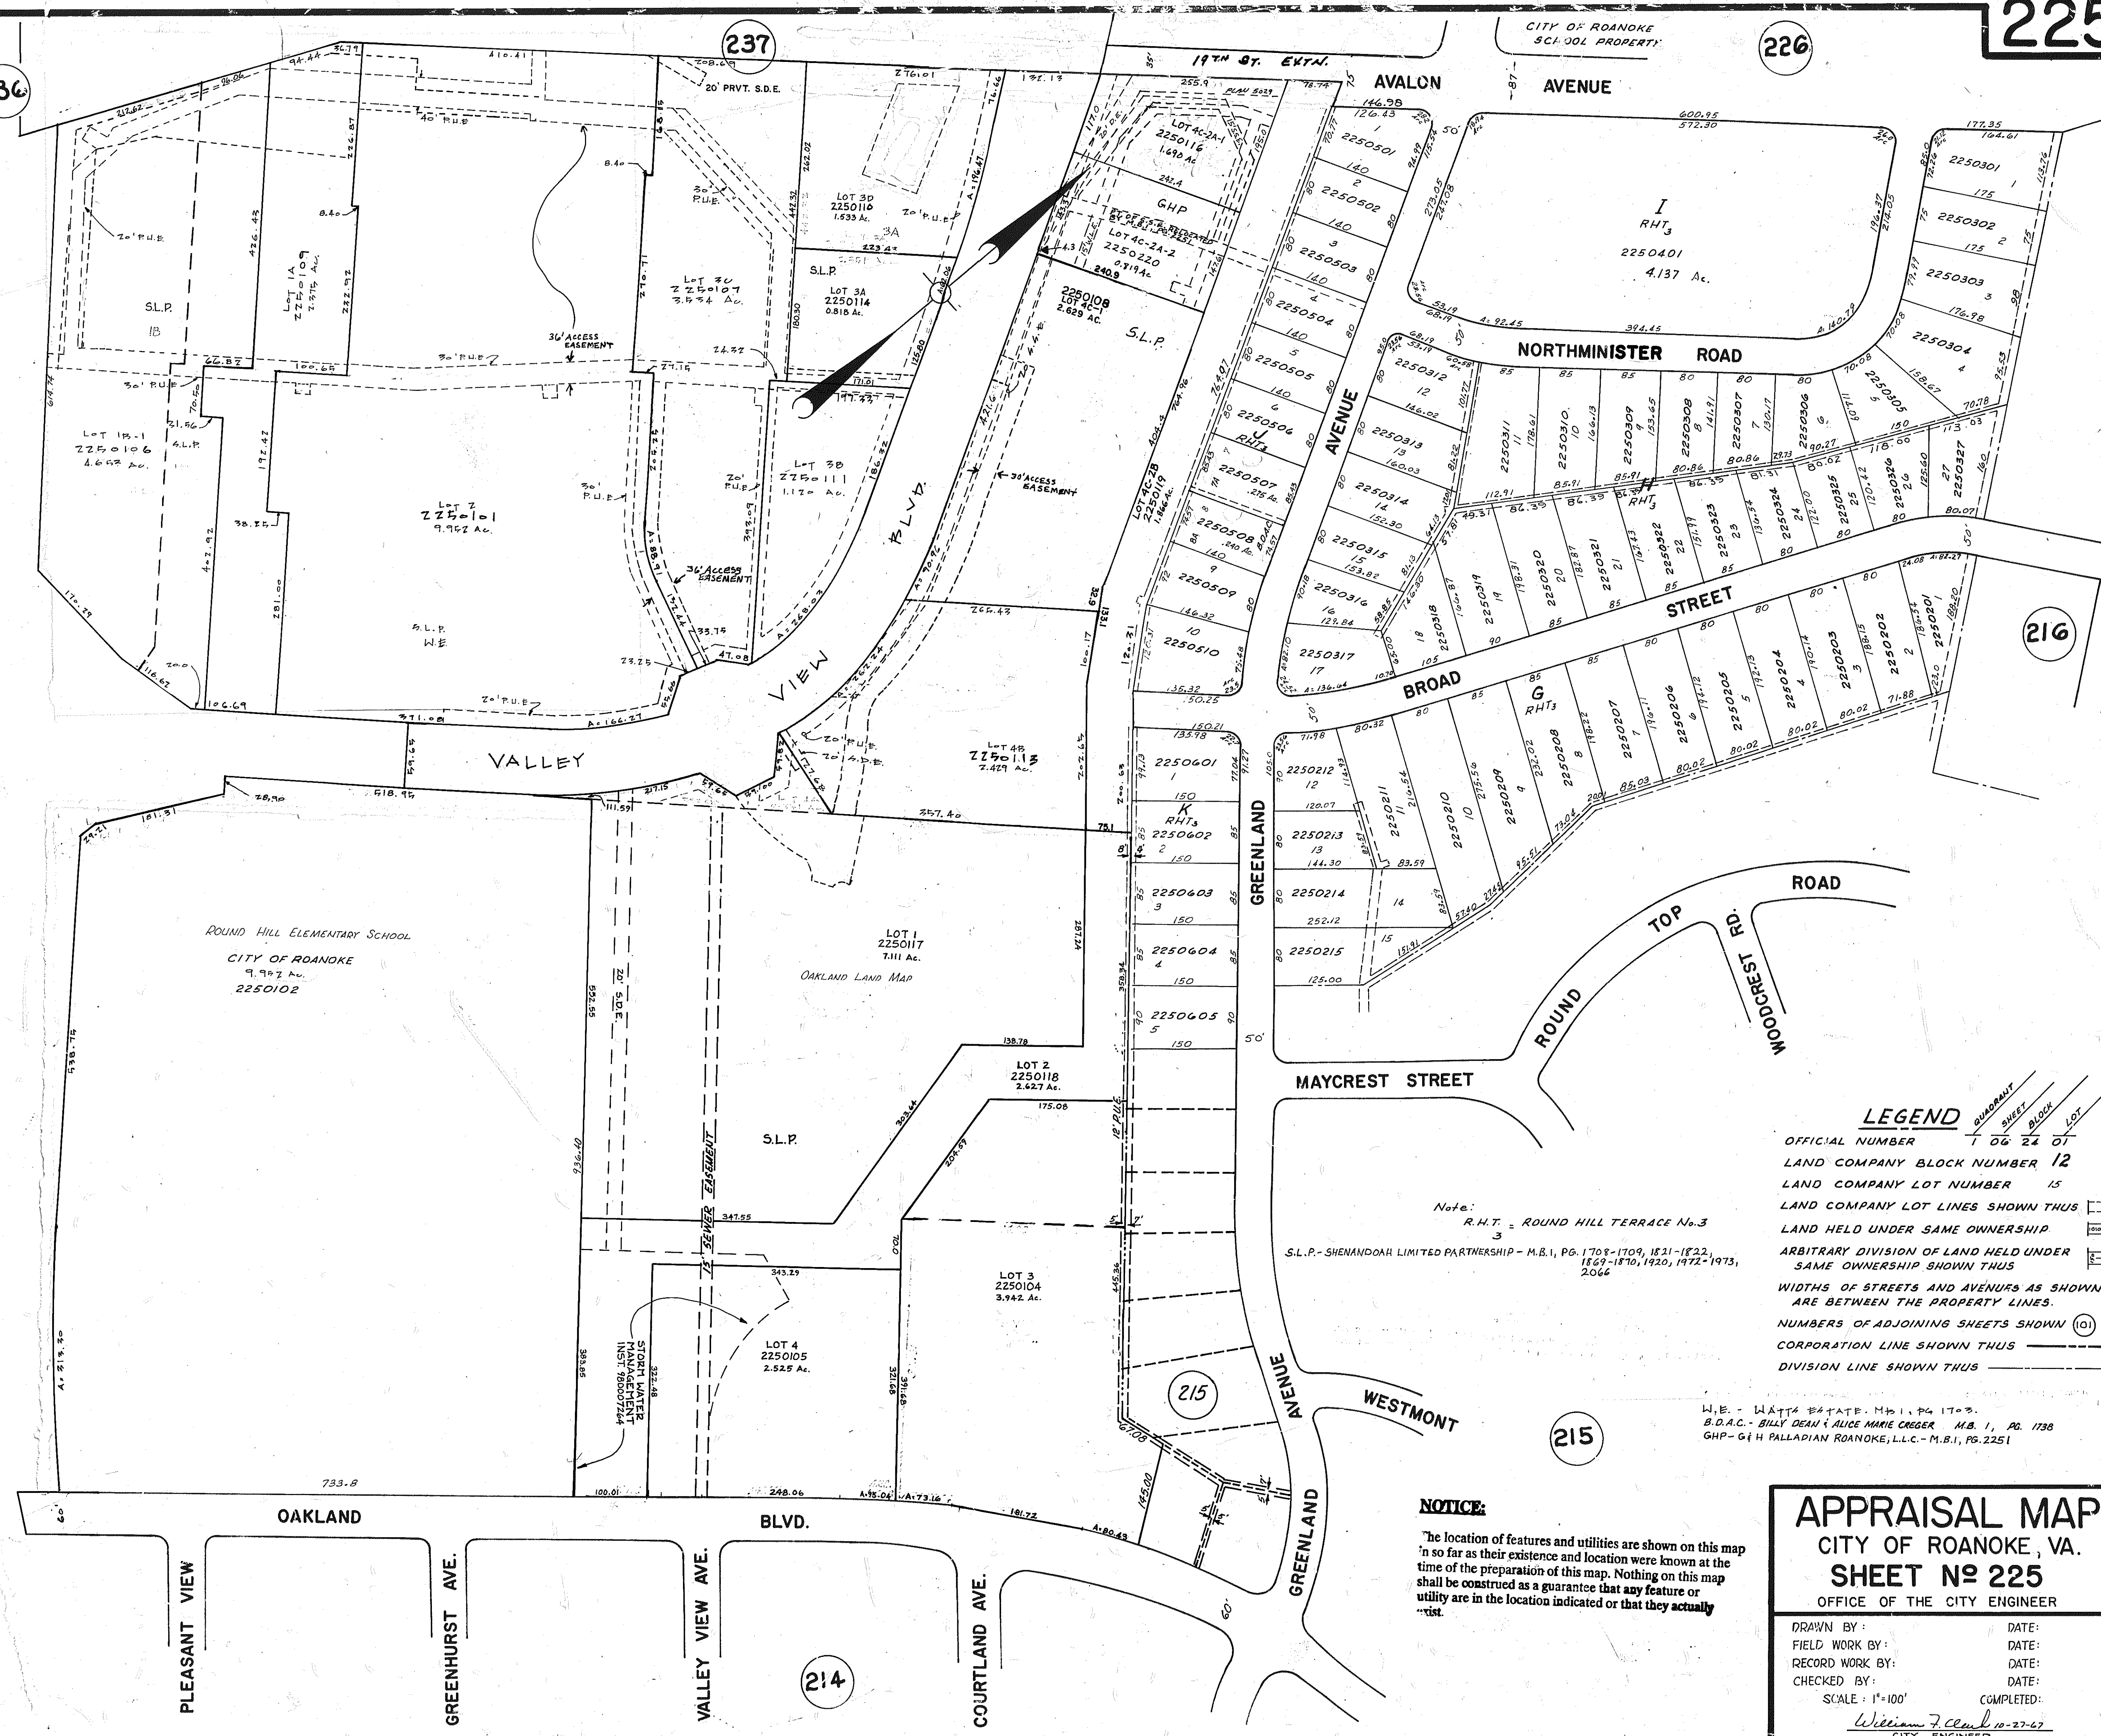

LEGEND

OFFICIAL NUMBER	QUANTITY	SHEET	BLOCK	LOT
1	06	24	01	

LAND COMPANY BLOCK NUMBER 12
 LAND COMPANY LOT NUMBER 15
 LAND COMPANY LOT LINES SHOWN THUS [Symbol]
 LAND HELD UNDER SAME OWNERSHIP [Symbol]
 ARBITRARY DIVISION OF LAND HELD UNDER SAME OWNERSHIP SHOWN THUS [Symbol]
 WIDTHS OF STREETS AND AVENUES AS SHOWN ARE BETWEEN THE PROPERTY LINES.
 NUMBERS OF ADJOINING SHEETS SHOWN (101)
 CORPORATION LINE SHOWN THUS [Symbol]
 DIVISION LINE SHOWN THUS [Symbol]

Note:
 R.H.T. = ROUND HILL TERRACE No. 3
 S.L.P. = SHENANDOAH LIMITED PARTNERSHIP - M.B.I., PG. 1708-1709, 1821-1822, 1869-1870, 1920, 1972-1973, 2066

W.E. - WATTS ESTATE, M.B.I., PG. 1703.
 B.D.A.C. - BILLY DEAN & ALICE MARIE CROGER M.B. 1, PG. 1738
 GHP - G & H LADIPAN ROANOKE, L.L.C. - M.B.I., PG. 2251

NOTICE:
 The location of features and utilities are shown on this map in so far as their existence and location were known at the time of the preparation of this map. Nothing on this map shall be construed as a guarantee that any feature or utility are in the location indicated or that they actually exist.

APPRAISAL MAP
 CITY OF ROANOKE, VA.
SHEET No 225
 OFFICE OF THE CITY ENGINEER

DRAWN BY:	DATE:
FIELD WORK BY:	DATE:
RECORD WORK BY:	DATE:
CHECKED BY:	DATE:
SCALE: 1"=100'	COMPLETED:

William F. Cunniff
 CITY ENGINEER