


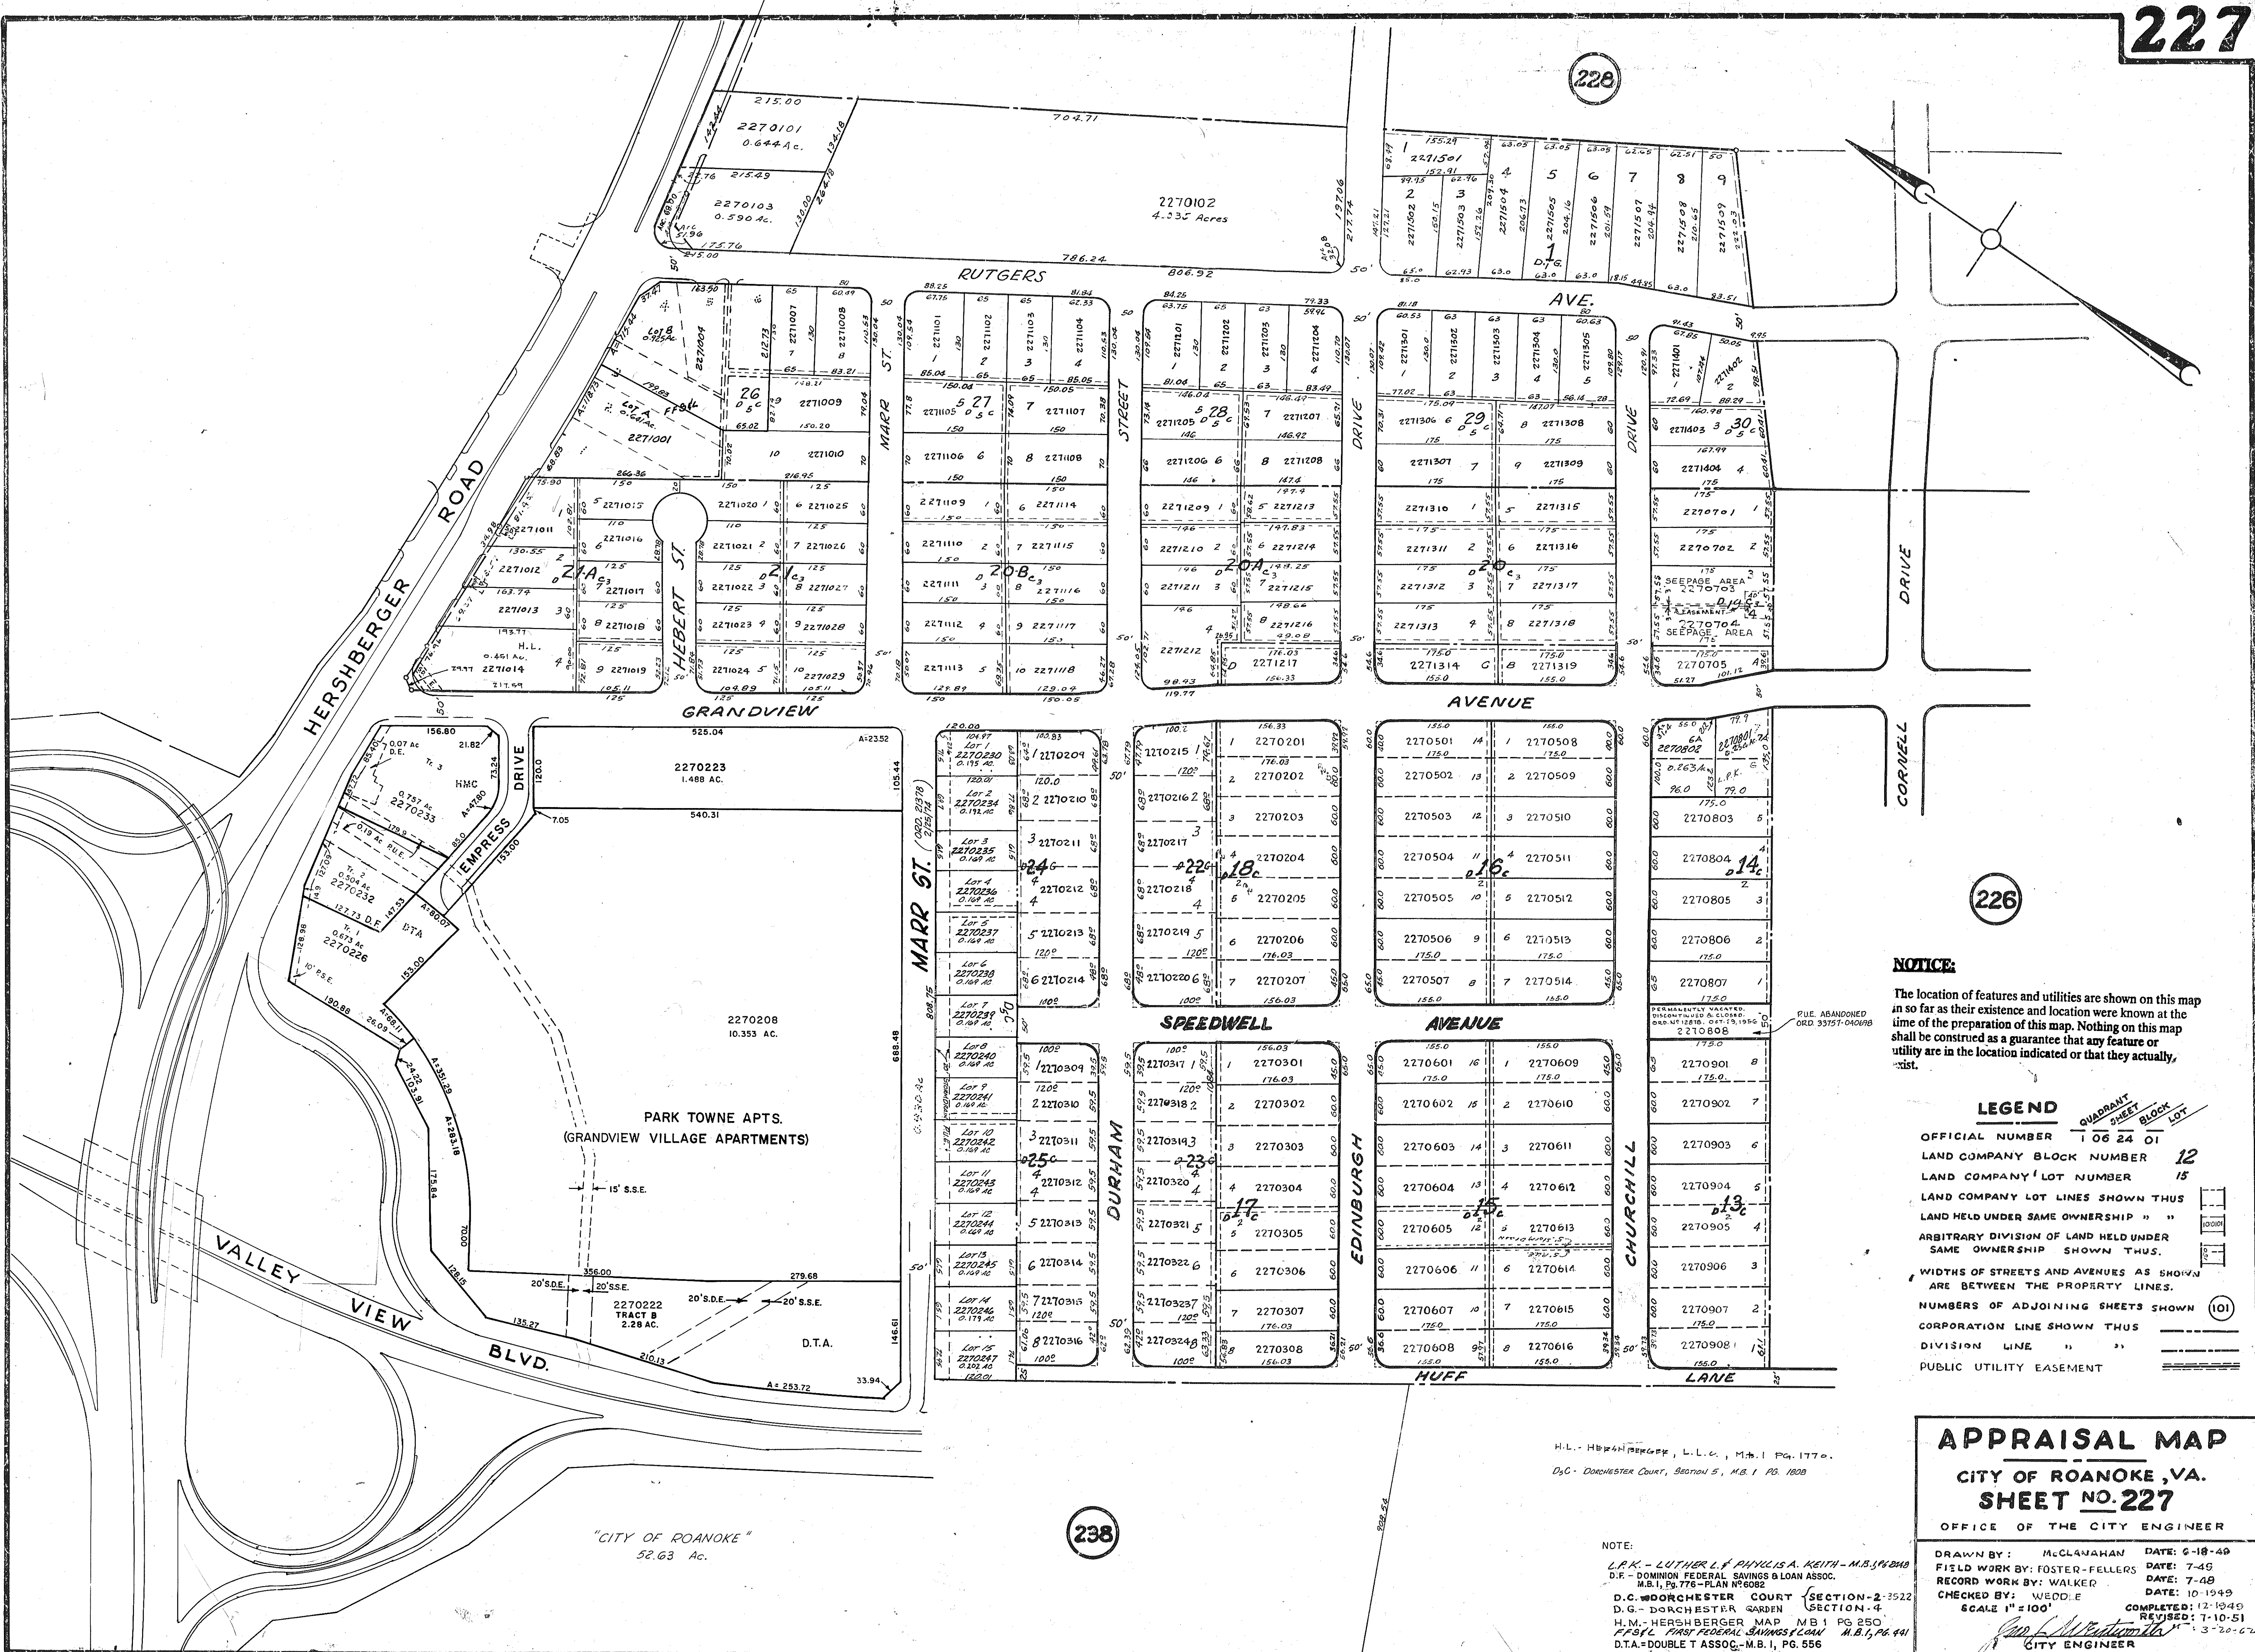

NOTICE:
The location of features and utilities are shown on this map in so far as their existence and location were known at the time of the preparation of this map. Nothing on this map shall be construed as a guarantee that any feature or utility are in the location indicated or that they actually exist.

LEGEND			
OFFICIAL NUMBER	1062401	QUADRANT	12
LAND COMPANY BLOCK NUMBER	12	SHEET	15
LAND COMPANY LOT NUMBER	15	BLOCK	15
LAND COMPANY LOT LINES SHOWN THUS	---		
LAND HELD UNDER SAME OWNERSHIP	---		
ARBITRARY DIVISION OF LAND HELD UNDER SAME OWNERSHIP SHOWN THUS	---		
WIDTHS OF STREETS AND AVENUES AS SHOWN ARE BETWEEN THE PROPERTY LINES.	---		
NUMBERS OF ADJOINING SHEETS SHOWN	---		
CORPORATION LINE SHOWN THUS	---		
DIVISION LINE	---		
PUBLIC UTILITY EASEMENT	---		

APPRAISAL MAP **CITY OF ROANOKE, VA.** **SHEET NO. 227**

OFFICE OF THE CITY ENGINEER

NOTE:
L.P.K. - LUTHER L. P. K. & ASSOCIATES, INC. - M.B. 1 PG. 1770.
D.F. - DOMINION FEDERAL SAVINGS & LOAN ASSOC. - M.B. 1, PG. 776 - PLAN N° 6082
D.C. - DORCHESTER COURT - SECTION-2-3522
D.G. - DORCHESTER GARDEN - SECTION-4
H.M. - HERSHBERGER MAP - M.B. 1 PG. 250
P.F.S. - FIRST FEDERAL SAVINGS & LOAN ASSOC. - M.B. 1, PG. 441
D.T.A. - DOUBLE T ASSOC. - M.B. 1, PG. 556

DRAWN BY: McCLANAHAN DATE: 6-18-49
FIELD WORK BY: FOSTER-FELLERS DATE: 7-49
RECORD WORK BY: WALKER DATE: 7-48
CHECKED BY: WEDDIE DATE: 10-1949
SCALE 1"=100' COMPLETED: 12-1949
REVISED: 7-10-51
CITY ENGINEER