


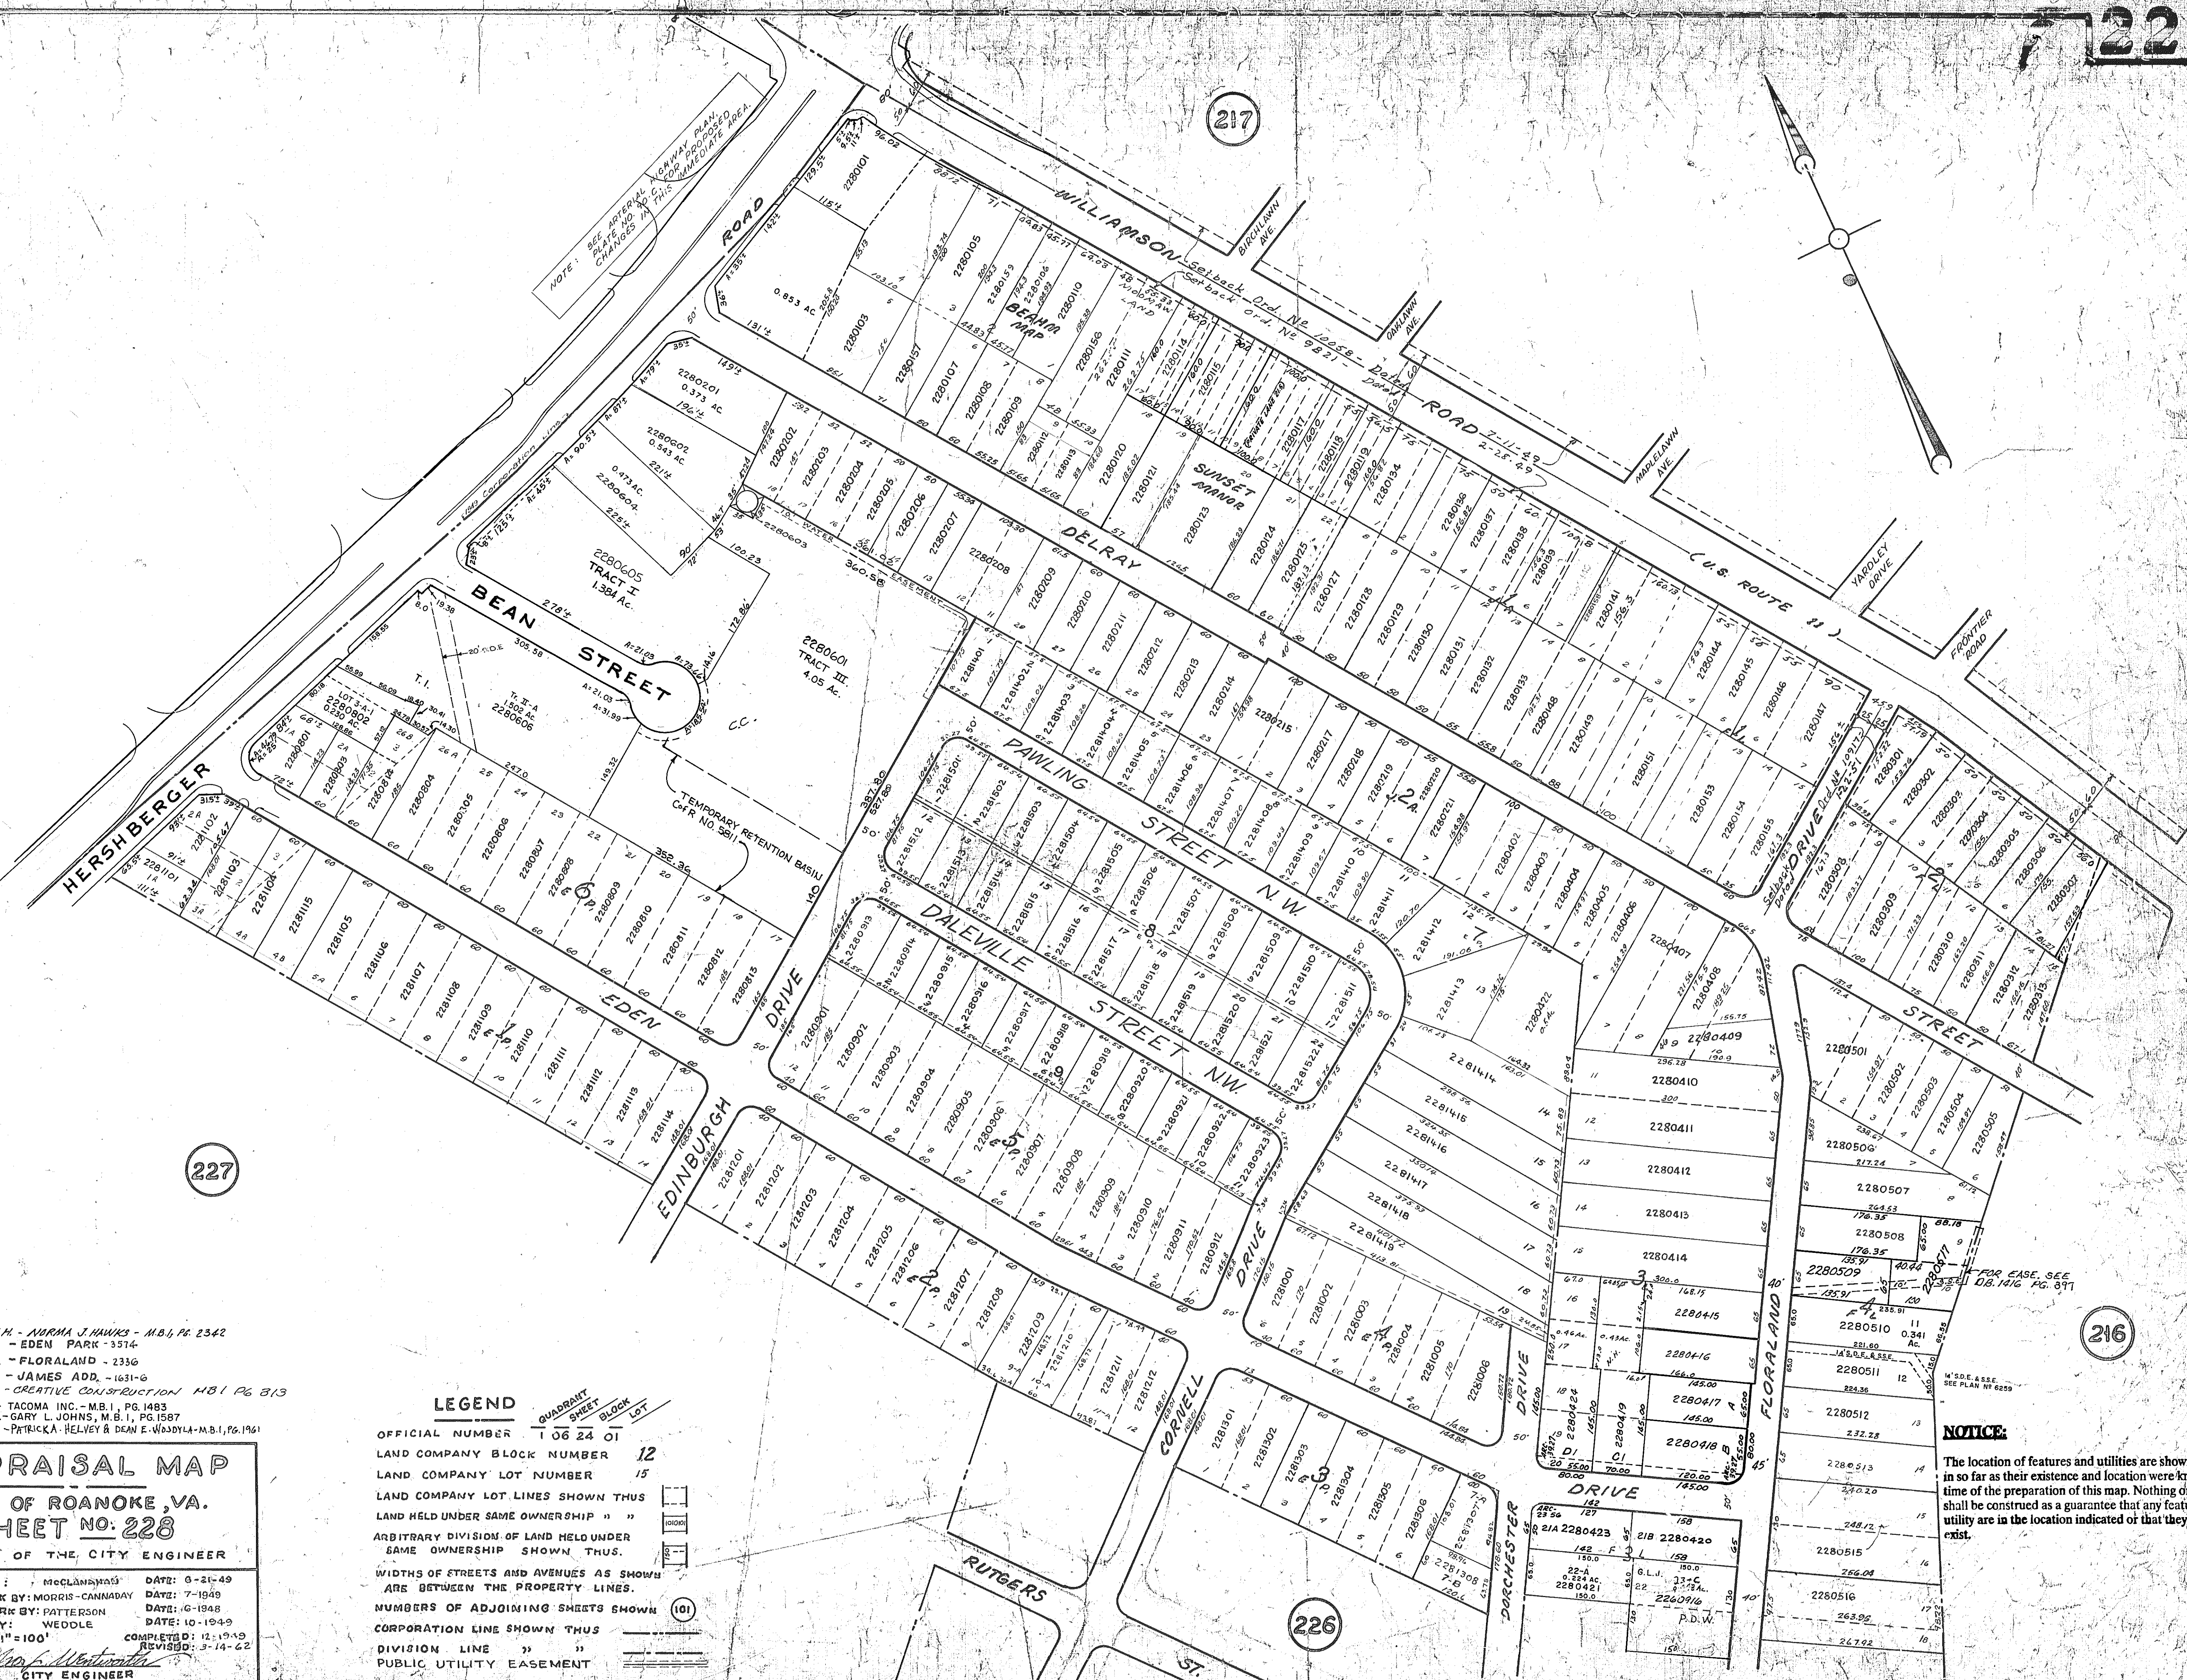

NOTE: N.H. - NORMA J. HAWKS - M.B. PG. 2342
E.P. - EDEN PARK - 3514
F.L. - FLORALAND - 2336
J.A. - JAMES ADD. - 1631-6
C.C. - CREATIVE CONSTRUCTION M.B. PG. 313
T.I. - TACOMA INC. - M.B. PG. 1483
G.L.J. - GARY L. JOHNS, M.B. PG. 1587
P.D.W. - PATRICKA HELVEY & DEAN E. WOODYLA - M.B. PG. 1961

APPRAISAL MAP
CITY OF ROANOKE, VA.
SHEET NO. 228

OFFICE OF THE CITY ENGINEER

DRAWN BY: McCLANDY DATE: 8-21-49
FIELD WORK BY: MORRIS - CANNADAY DATE: 7-1949
RECORD WORK BY: PATTERSON DATE: 6-1948
CHECKED BY: WEDDLE DATE: 10-1949
SCALE: 1"=100' COMPLETED: 12-1949
REVISION: 3-14-62
CITY ENGINEER

LEGEND

OFFICIAL NUMBER 1 06 24 01
LAND COMPANY BLOCK NUMBER 12
LAND COMPANY LOT NUMBER 15
LAND COMPANY LOT LINES SHOWN THUS
LAND HELD UNDER SAME OWNERSHIP " "
ARBITRARY DIVISION OF LAND HELD UNDER
SAME OWNERSHIP SHOWN THUS
WIDTHS OF STREETS AND AVENUES AS SHOWN
ARE BETWEEN THE PROPERTY LINES
NUMBERS OF ADJOINING SHEETS SHOWN (101)
CORPORATION LINE SHOWN THUS
DIVISION LINE " "
PUBLIC UTILITY EASEMENT

NOTICE:
The location of features and utilities are shown on this map in so far as their existence and location were known at the time of the preparation of this map. Nothing on this map shall be construed as a guarantee that any feature or utility are in the location indicated or that they actually exist.