
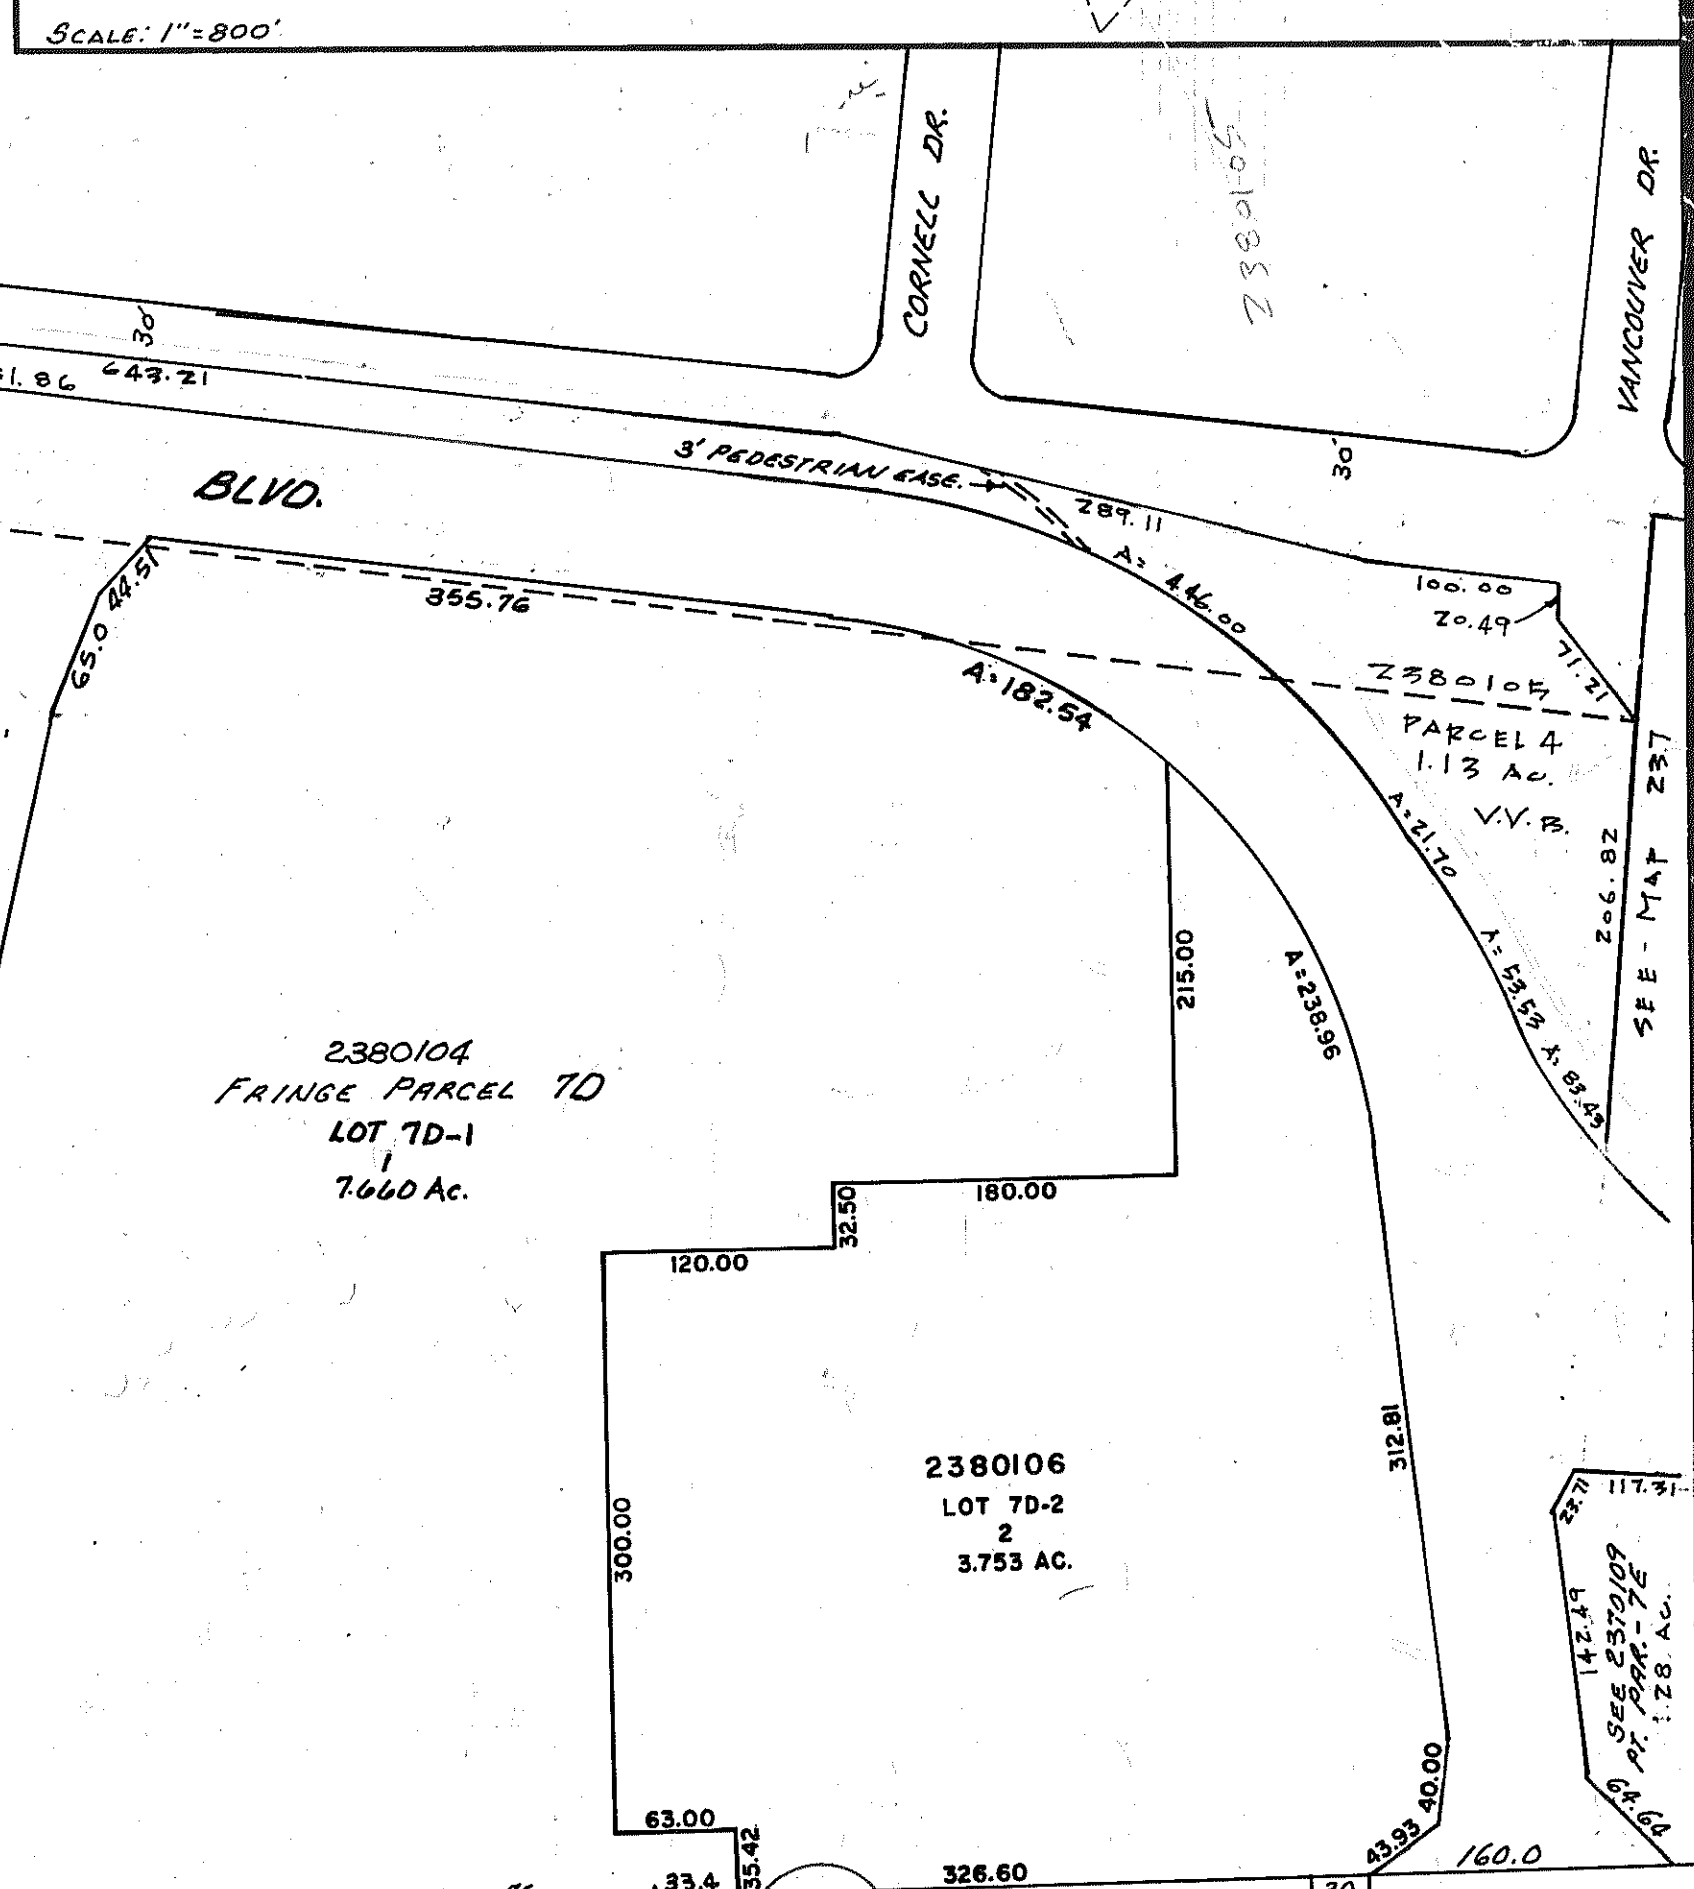


V.V. -- VALLEY VIEW MALL - M.B. 1, PG. 336-337-347
300, 319, 413, 449, 450, 451
LOT 7D - M.B. 1, PG. 473
R.R.A. - ROANOKE REGIONAL AIRPORT, M.B. 1, PG. 618-626
H.A. - HERSCH ASSOCIATES, M.B. 1, PG. 717, 887, 1038
V.V.B. - VALLEY VIEW BOULEVARD EXTENSION
M.B. 1, PG. 1755-1757, 1731-1733, 1749-1751
G.P.V. - GRAND PROPERTY OF VIRGINIA - M.B. 1, PG. 1960

NOTICE


The location of features and utilities are shown on this map in so far as their existence and location were known at the time of the preparation of this map. Nothing on this map shall be construed as a guarantee that any feature or utility are in the location indicated or that they actually exist.

227

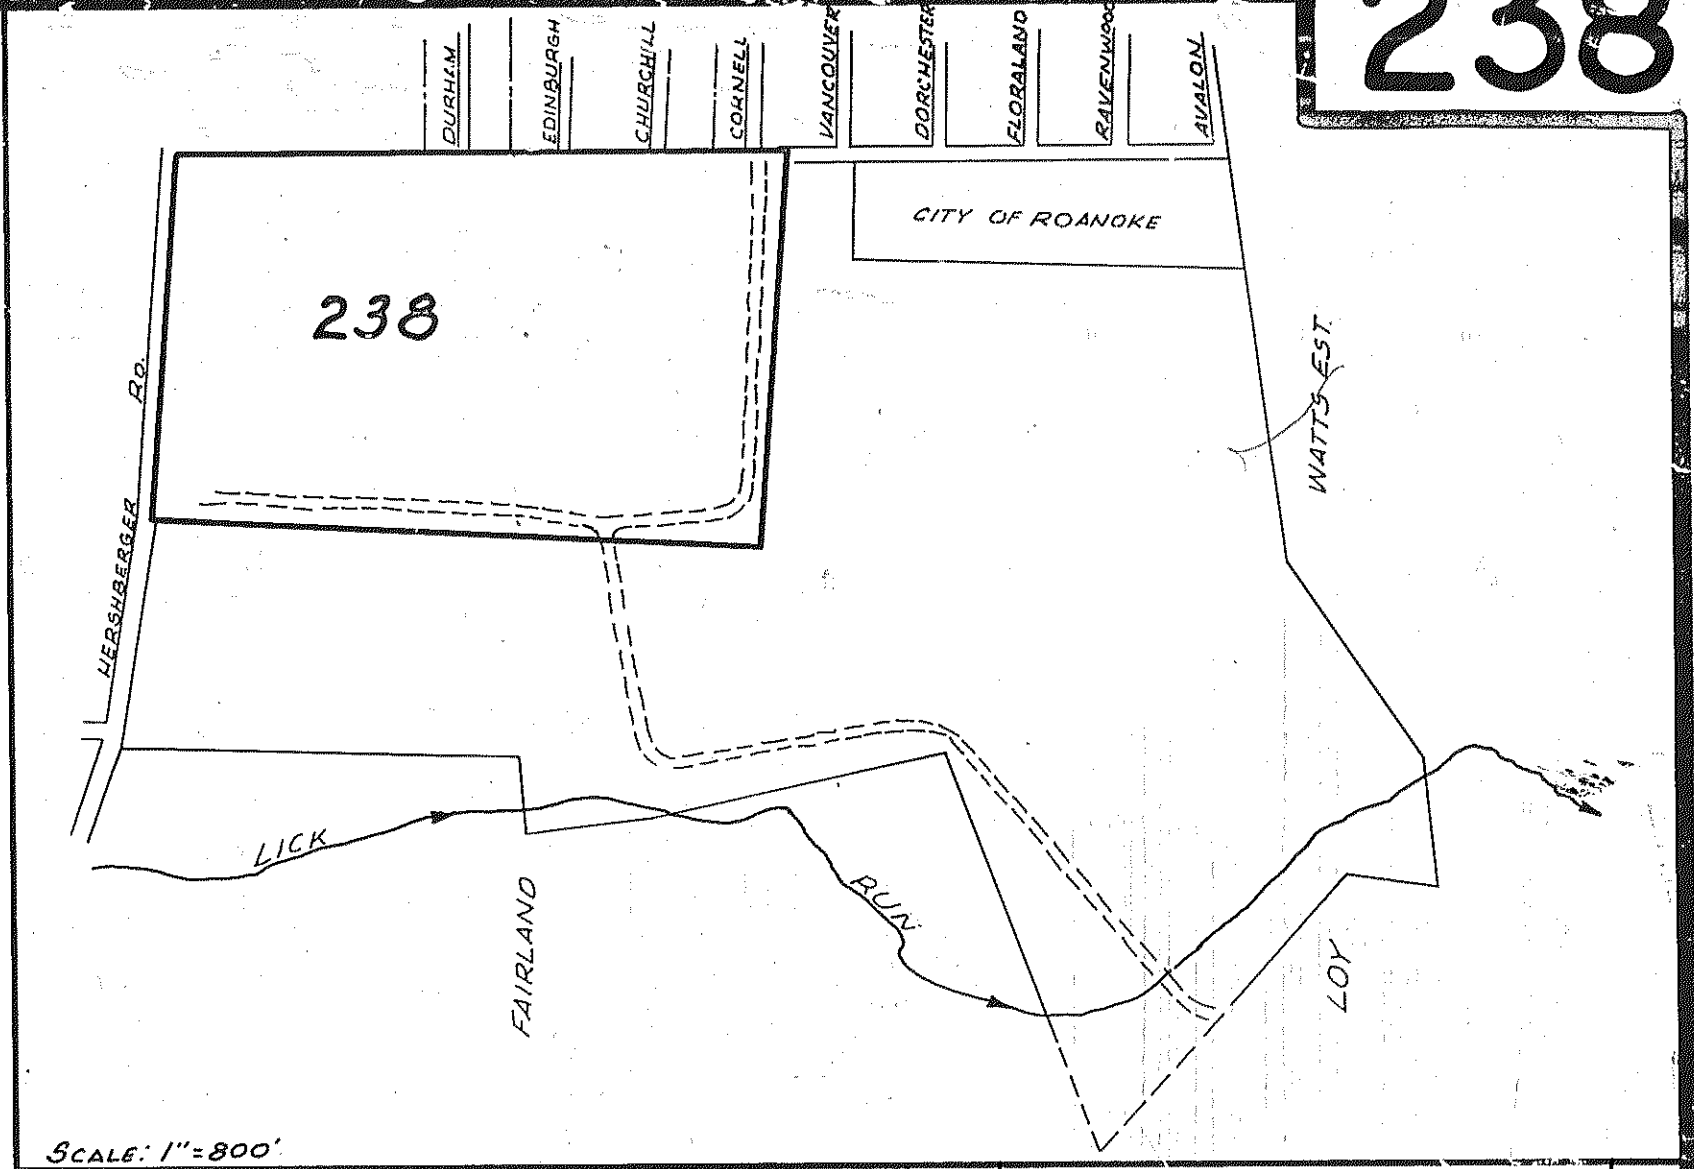

LEGEND

OFFICIAL NUMBER 1 06 24 01
LAND COMPANY BLOCK NUMBER 12
LAND COMPANY LOT NUMBER 15
LAND COMPANY LOT LINES SHOWN THUS
LAND HELD UNDER SAME OWNERSHIP
ARBITRARY DIVISION OF LAND HELD UNDER SAME OWNERSHIP SHOWN THUS
WIDTHS OF STREETS AND AVENUES AS SHOWN ARE BETWEEN THE PROPERTY LINES
NUMBERS OF ADJOINING SHEETS SHOWN
DIVISION LINES SHOWN THUS
CORPORATION LINE SHOWN THUS

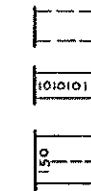

101

249

APPRAISAL MAP
CITY OF ROANOKE, VA.
SHEET No 238

OFFICE OF THE CITY ENGINEER

DRAWN BY: DATE:
FIELD WORK BY: DATE:
RECORD WORK BY: DATE:
CHECKED BY: DATE:
SCALE: 1"=100'
COMPLETED: William F. Clark 10-27-67
CITY ENGINEER