


LEGEND

OFFICIAL NUMBER 106 24 01
LAND COMPANY BLOCK NUMBER 12
LAND COMPANY LOT NUMBER 15
LAND COMPANY LOT LINES SHOWN THUS
LAND HELD UNDER SAME OWNERSHIP
ARBITRARY DIVISION OF LAND HELD UNDER
SAME OWNERSHIP SHOWN THUS
WIDTHS OF STREETS AND AVENUES AS SHOWN
ARE BETWEEN THE PROPERTY LINES
NUMBERS OF ADJOINING SHEETS SHOWN
CORPORATION LINE SHOWN THUS
DIVISION LINE

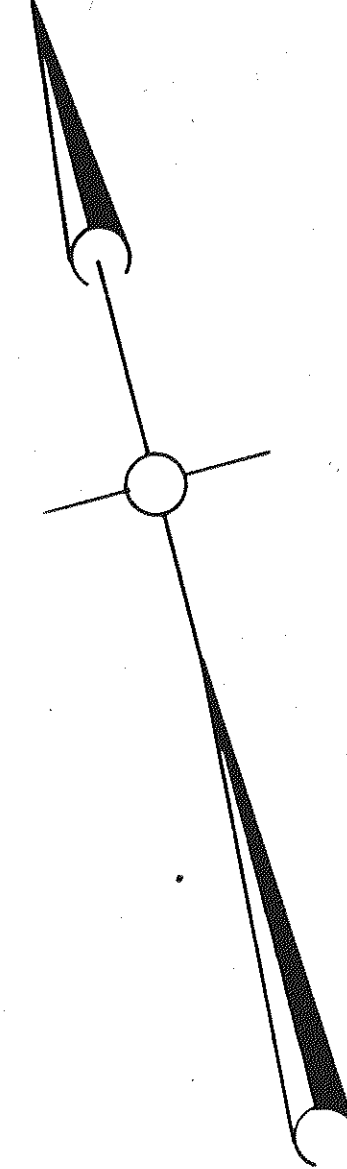

NOTE:
SEE ARTERIAL HIGHWAY
PLAN, PLATE NO. 90E FOR
PROPOSED CHANGES IN
THIS IMMEDIATE AREA.

NOTICE:

The location of features and utilities are shown on this map
in so far as their existence and location were known at the
time of the preparation of this map. Nothing on this map
shall be construed as a guarantee that any feature or
utility are in the location indicated or that they actually
exist.

APPRAISAL MAP
CITY OF ROANOKE, VA.
SHEET No 243
OFFICE OF THE CITY ENGINEER

DRAWN BY: LAWRENCE
FIELD WORK BY: DOUGLASS
RECORD WORK BY: MARTIN
CHECKED BY: HILDEBRAND
SCALE: 1"=100'
REV: 3-27-62
DATE: 8-20-29
DATE: 8-12-29
DATE: 8-20-29
DATE: 11-23-29
COMPLETED: 11-23-29
REVISED: 1-1-34
1-1-37
1-1-40
1-1-45
3-20-61

NOTE:
M.L. - MELROSE LAND CO.
V.H. - VILLAGE HEIGHTS
F.P. - FOREST PARK
OTHER MAPS AS SHOWN
RL - RUSSELL D. LAPRAD, M.B.I., PG. 963-A

NOTE:
LOT NUMBERS IN CIRCLES SHOW
OLD FOREST PARK (ACREAGE) MAP

Setback Ord. No. 11447 - Dated 5-26-52
(See Master Plan, NO. 3887)