


NOTICE:
The location of features and utilities are shown on this map in so far as their existence and location were known at the time of the preparation of this map. Nothing on this map shall be construed as a guarantee that any feature or utility are in the location indicated or that they actually exist.

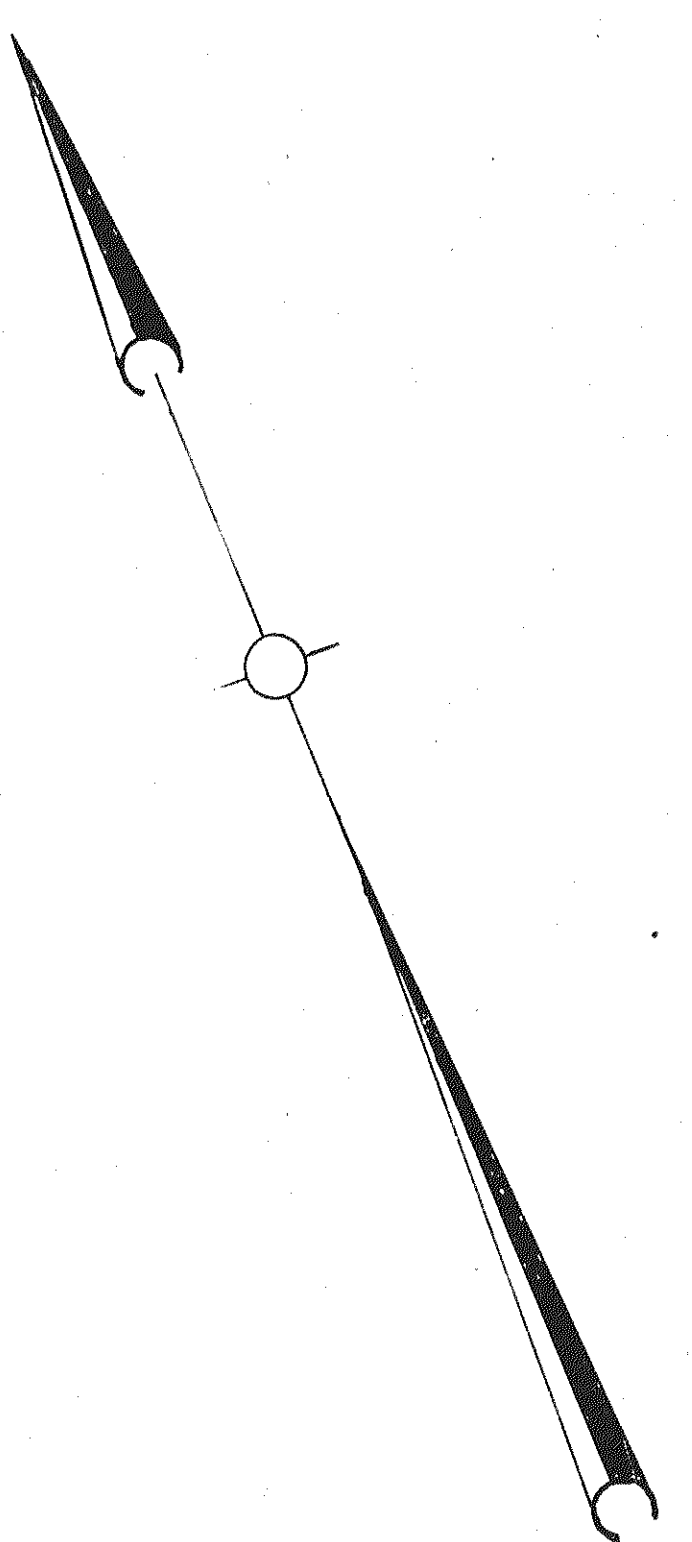

LEGEND

COMPACT	106 24 01
SLICE	12
BLICK	15
LOT	101

OFFICIAL NUMBER
LAND COMPANY BOOK NUMBER
LAND COMPANY LOT NUMBER
LAND COMPANY LOT LINES SHOWN THUS
LAND HELD UNDER SAME OWNERSHIP
ARBITRARY DIVISION OF LAND HELD UNDER
SAME OWNERSHIP SHOWN THUS
WIDTHS OF STREETS AND AVENUES AS SHOWN
ARE BETWEEN THE PROPERTY LINES
NUMBERS OF ADJOINING SHEETS SHOWN
CORPORATION LINE SHOWN THUS

NOTE:
F. P. = FOREST PARK MAP

APPRAISAL MAP,
CITY OF ROANOKE, VA.
SHEET NO. 244
OFFICE OF THE CITY ENGINEER

TRACED BY: A. G. THOMPSON DATE 11-20-42
FIELD WORK BY: H. DERRICK DATE 12-9-42
RECORD WORK BY: TINSLEY-MOSHER DATE 11-26-42
CHECKED BY: DATE
SCALE 1" = 100' COMPLETED: 7-23-43

William F. Clark
CITY ENGINEER

