


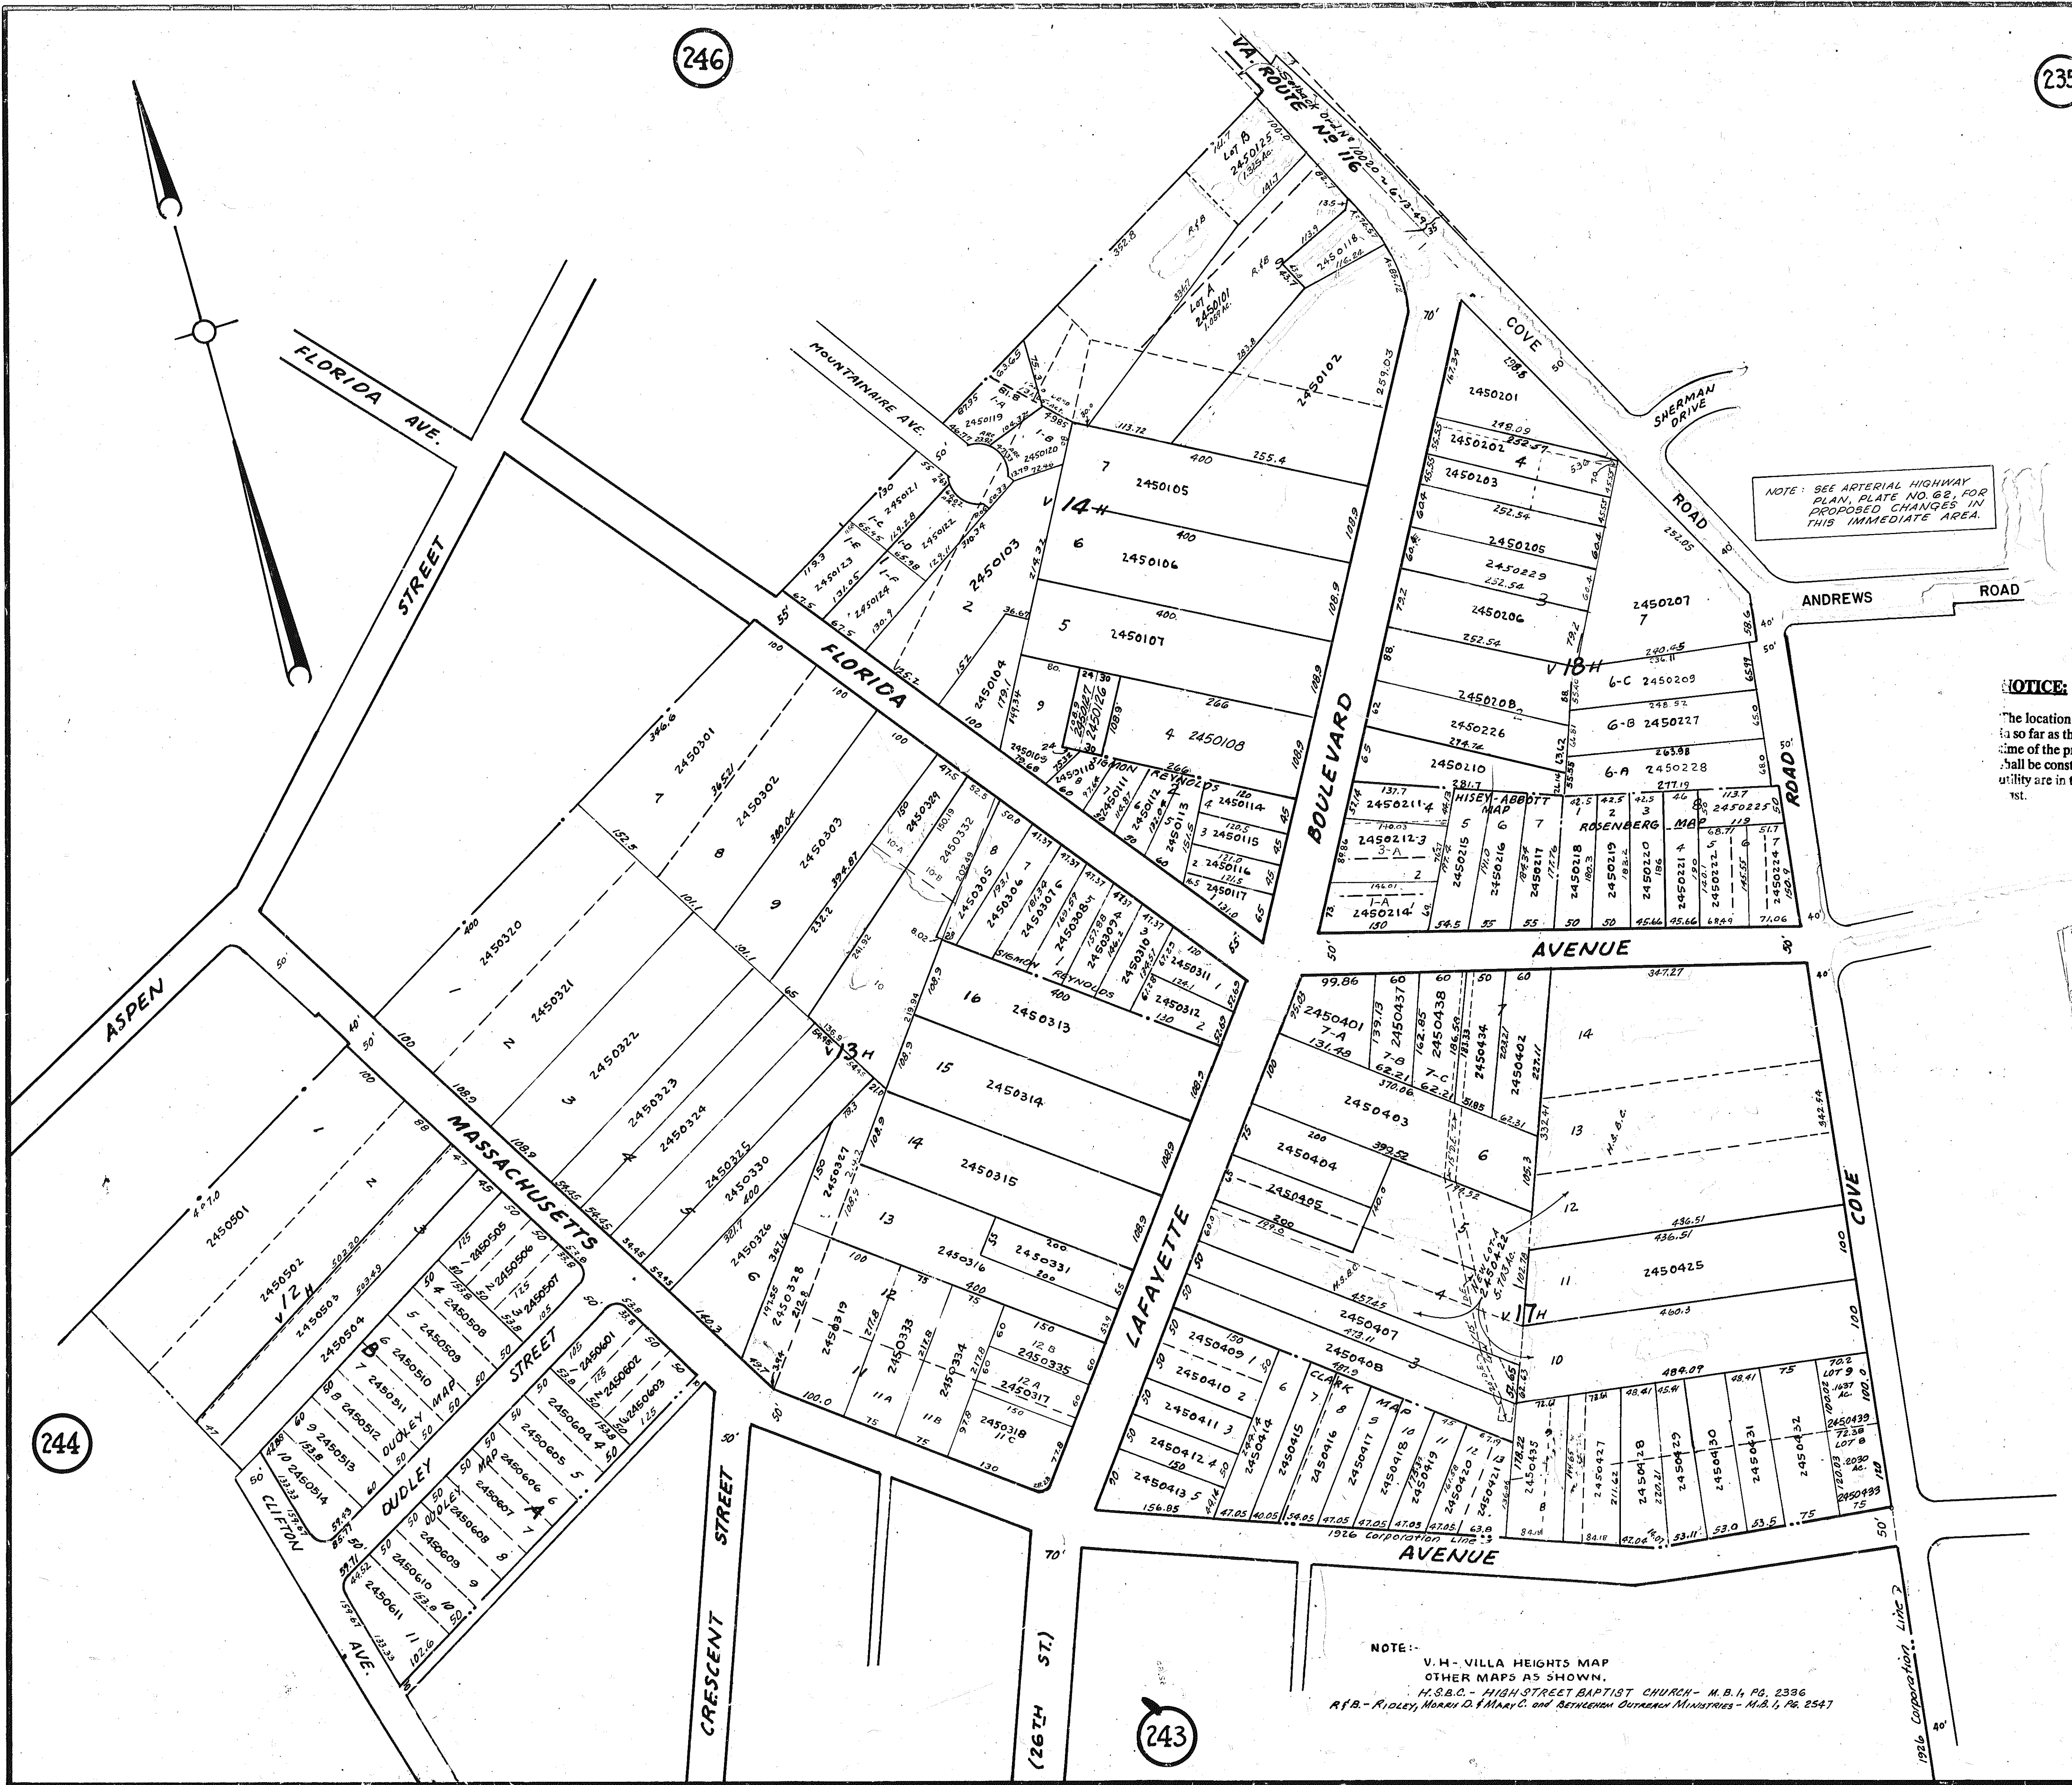

NOTICE:
The location of features and utilities are shown on this map as far as their existence and location were known at the time of the preparation of this map. Nothing on this map shall be construed as a guarantee that any feature or utility are in the location indicated or that they are accurate.

LEGEND

QUADRANT	SHEET	BLOCK	LOT
106	24	01	12
			15
			10001
			101

OFFICIAL NUMBER
LAND COMPANY BLOCK NUMBER
LAND COMPANY LOT NUMBER
LAND COMPANY LOT LINES SHOWN THUS
LAND HELD UNDER SAME OWNERSHIP
ARBITRARY DIVISION OF LAND HELD UNDER SAME OWNERSHIP SHOWN THUS
WIDTHS OF STREETS AND AVENUES AS SHOWN ARE BETWEEN THE PROPERTY LINES, NUMBERS OF ADJOINING SHEETS SHOWN CORPORATION LINE SHOWN THUS

APPRAISAL MAP
CITY OF ROANOKE, VA.
SHEET NO 245
OFFICE OF THE CITY ENGINEER.

DRAWN BY: W.G.TINSLEY DATE: 1-18-42.
FIELD WORK BY: H.H.DERRICK DATE: 12-7-42.
RECORD WORK BY: TINSLEY-MOSHER DATE: 11-25-42.
CHECKED BY: B. WORTHAM DATE: 1-12-43.
SCALE: 1"=100' COMPLETED 7-26-43.
7-10-51
W. Wortham
CITY ENGINEER

NOTE:
V.H. - VILLA HEIGHTS MAP
OTHER MAPS AS SHOWN.
H.S.B.C. - HIGH STREET BAPTIST CHURCH - M.B.1, PG. 2336
R.F.B. - RIDLEY, MORRIS D. & MARY C. and BETHLEHEM OUTREACH MINISTRIES - M.B.1, PG. 2547