


NOTE
See Ante-Nat Highway
Plans For Proposed
Changes In This Immed-
iate Area.

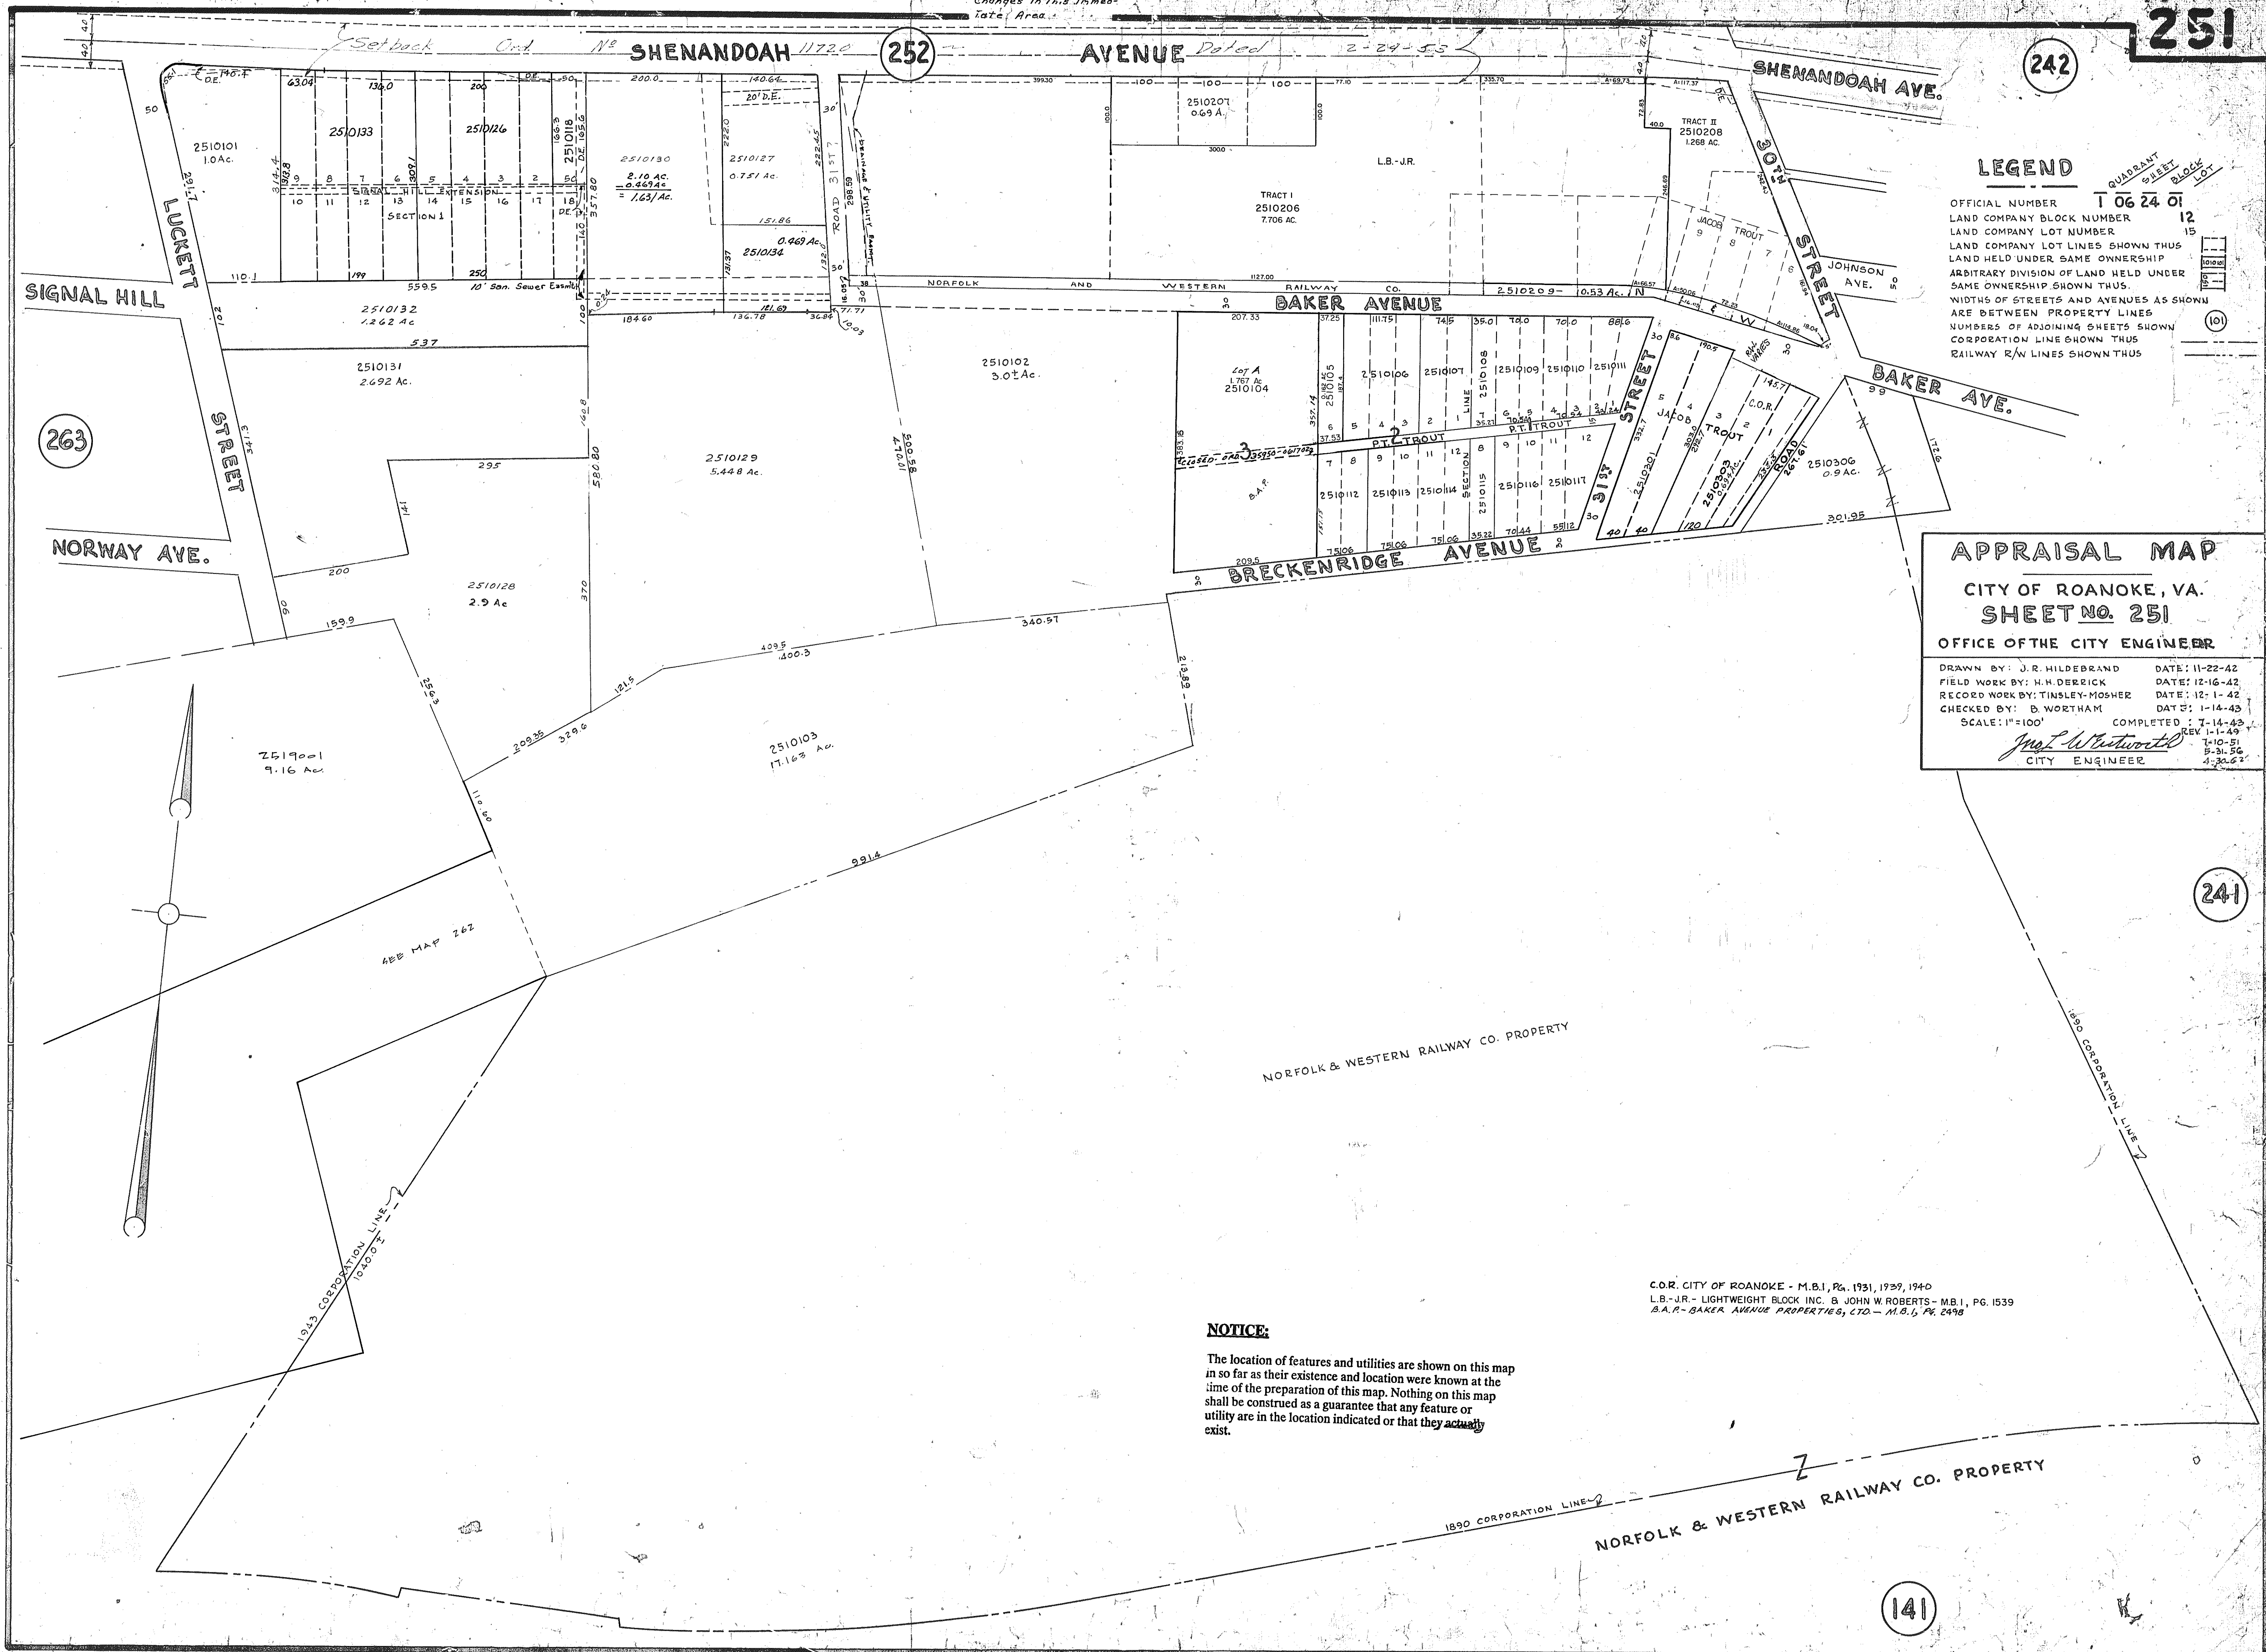

LEGEND

OFFICIAL NUMBER 1 06 24 01
LAND COMPANY BLOCK NUMBER 12
LAND COMPANY LOT NUMBER 15
LAND HELD UNDER SAME OWNERSHIP
ARBITRARY DIVISION OF LAND HELD UNDER
SAME OWNERSHIP SHOWN THUS.
WIDTHS OF STREETS AND AVENUES AS SHOWN
ARE BETWEEN PROPERTY LINES
NUMBERS OF ADJOINING SHEETS SHOWN
CORPORATION LINE SHOWN THUS
RAILWAY R/W LINES SHOWN THUS

APPRAISAL MAP

CITY OF ROANOKE, VA.
SHEET NO. 251

OFFICE OF THE CITY ENGINEER

DRAWN BY: J.R. HILDEBRAND DATE: 11-22-42
FIELD WORK BY: H.H. DERRICK DATE: 12-16-42
RECORD WORK BY: TINSLEY-MOSHER DATE: 12-1-42
CHECKED BY: B. WORTHAM DATE: 1-14-43
SCALE: 1"=100' COMPLETED: 7-14-43
REV. 1-1-49
J.W. WORTHAM
CITY ENGINEER

NOTICE:

The location of features and utilities are shown on this map
in so far as their existence and location were known at the
time of the preparation of this map. Nothing on this map
shall be construed as a guarantee that any feature or
utility are in the location indicated or that they actually
exist.

C.O.R. CITY OF ROANOKE - M.B.I. Pg. 1931, 1939, 1940
L.B.-J.R. - LIGHTWEIGHT BLOCK INC. & JOHN W. ROBERTS - M.B.I. Pg. 1539
B.A.R. - BAKER AVENUE PROPERTIES, LTD. - M.B.I. Pg. 2498