


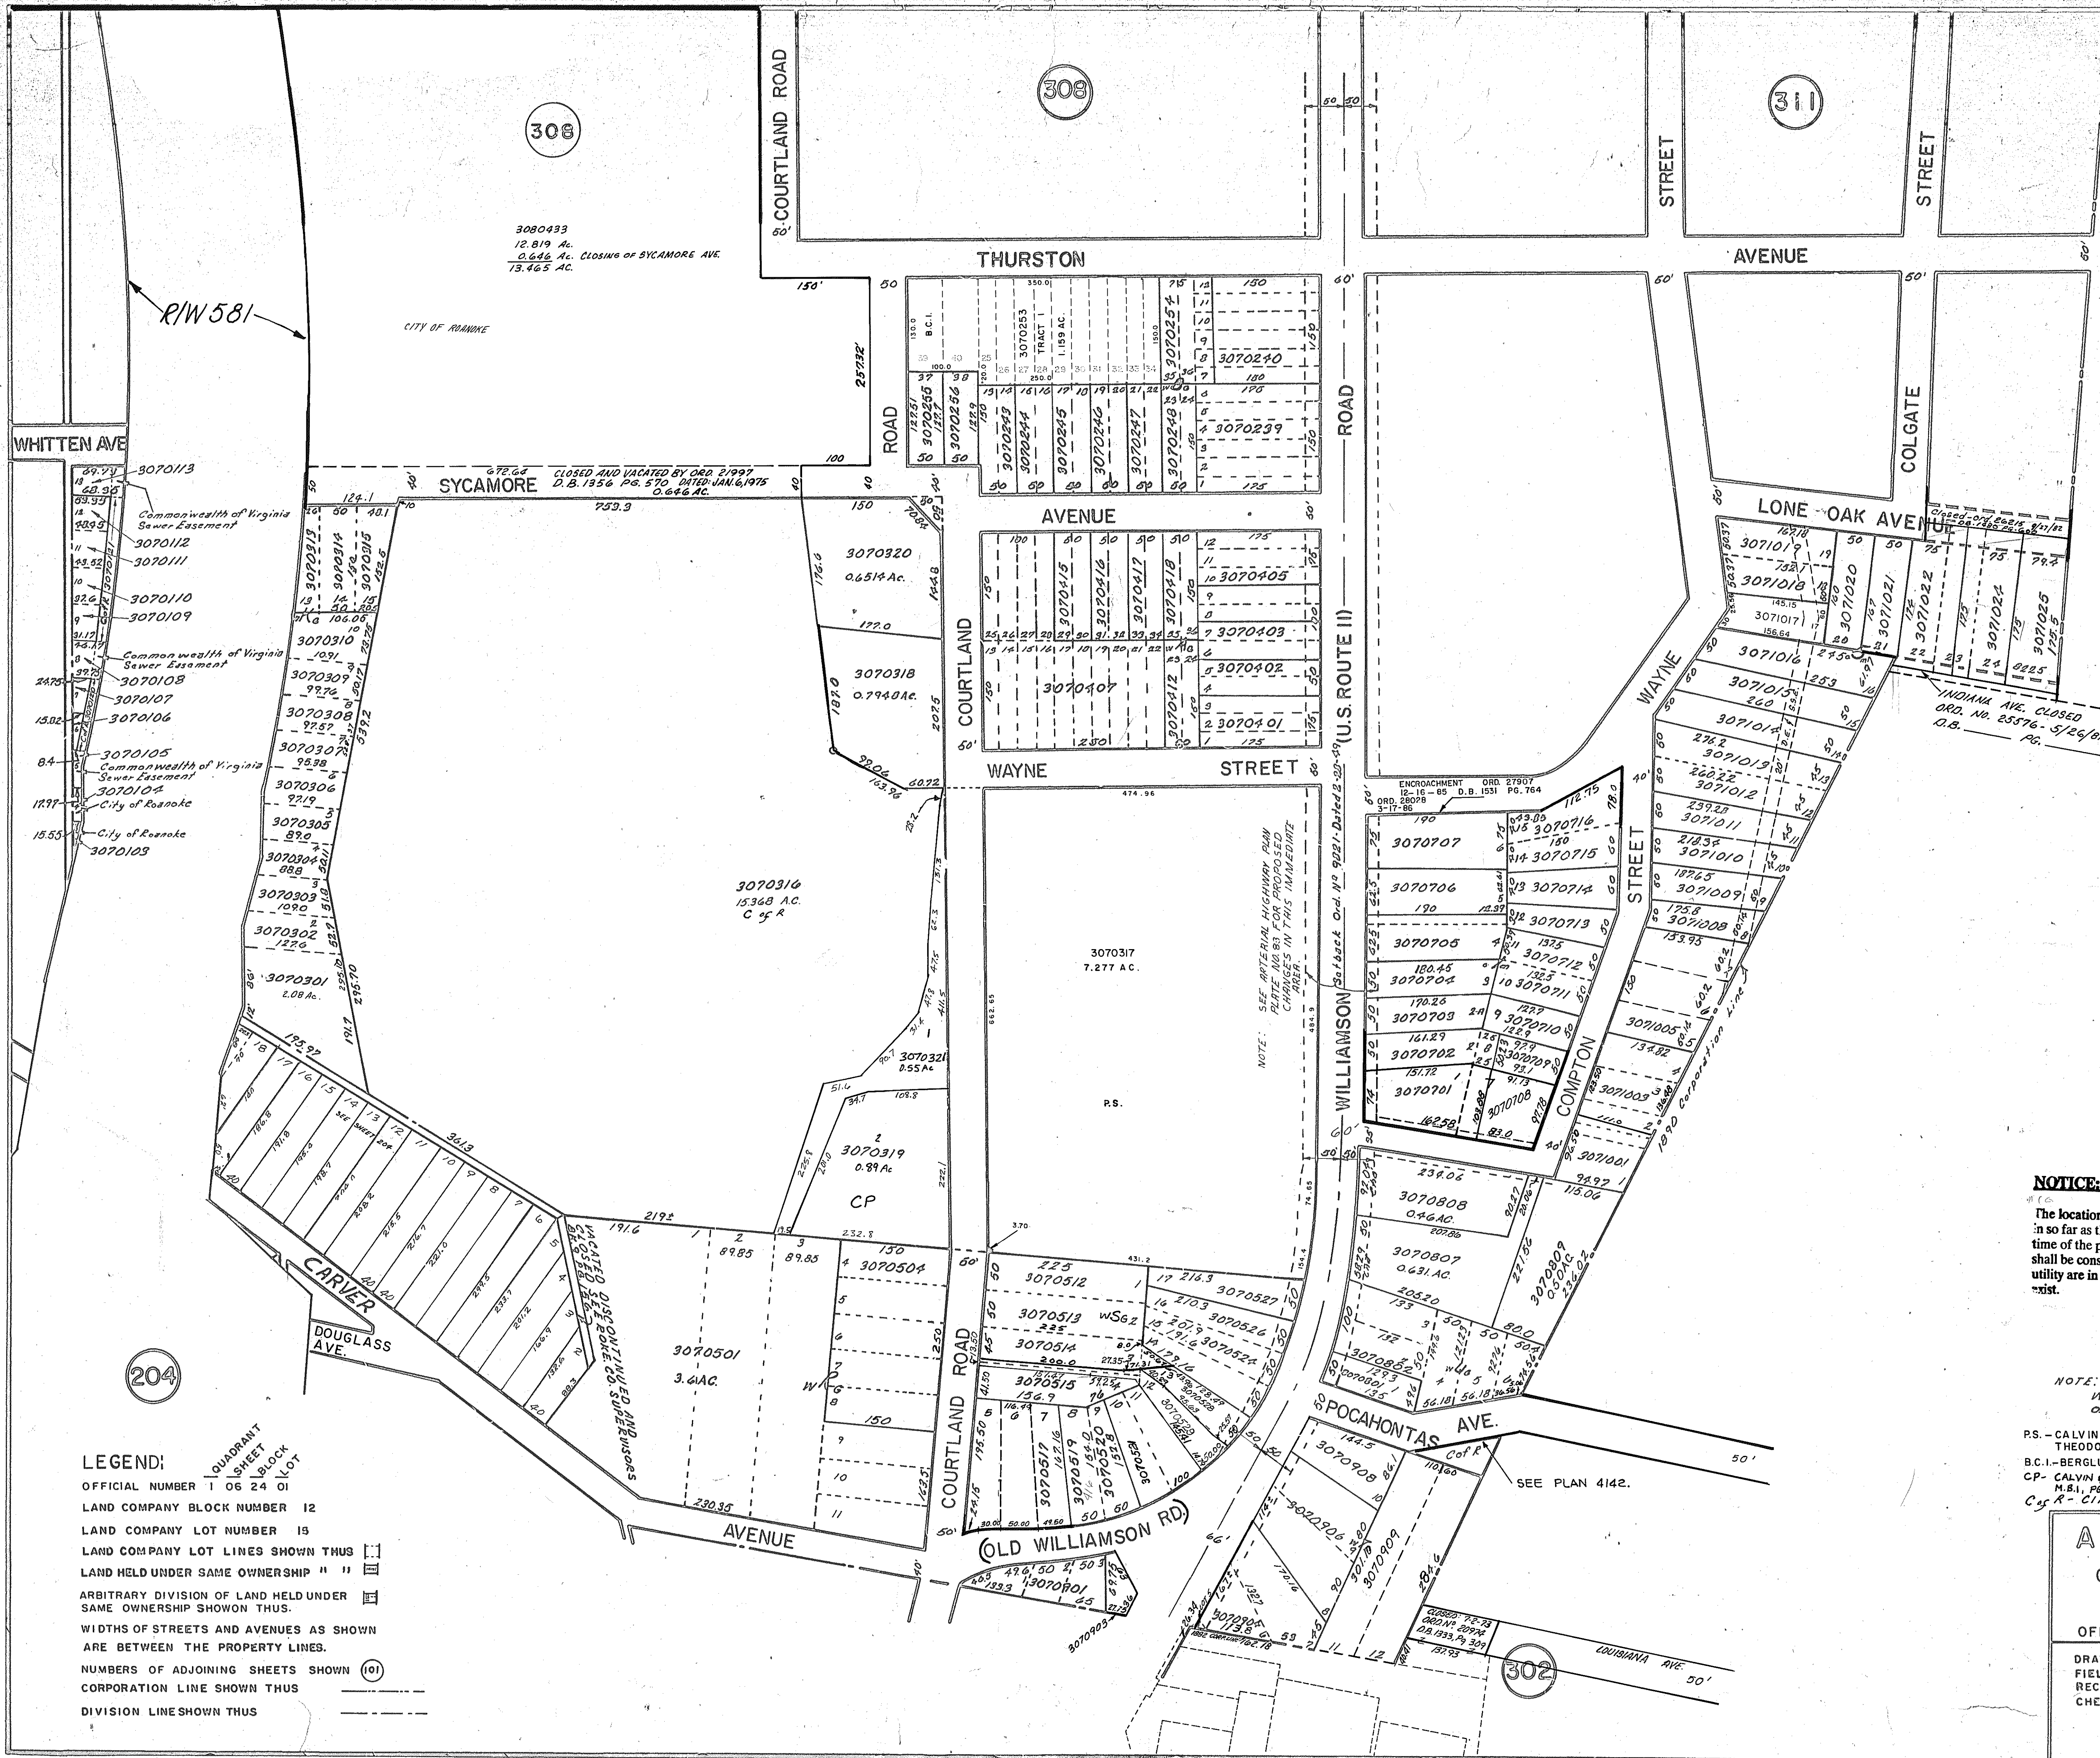

NOTICE:
The location of features and utilities are shown on this map in so far as their existence and location were known at the time of the preparation of this map. Nothing on this map shall be construed as a guarantee that any feature or utility are in the location indicated or that they actually exist.

NOTE:
W.G. - WILLIAMSON GROVES - 2385
O.M. - OAKLAND MAP - 2382-1
P.S. - CALVIN W. POWERS, MARY C. POWERS, THEODORE J. SUTTON AND JUDY P. SUTTON, M.B.I., PG. 1365
B.C.I. - BERGLUND CHEVROLET INC. - M.B.I., PG. 1386, 1387
CP - CALVIN & MARY POWERS & THEODORE & JUDY SUTTON - M.B.I., PG. 2413
C.R. - CITY OF ROANOKE - M.B.I., PG. 2450

LEGEND:
QUADRANT SHEET BLOCK LOT
OFFICIAL NUMBER 1 06 24 01
LAND COMPANY BLOCK NUMBER 12
LAND COMPANY LOT NUMBER 15
LAND COMPANY LOT LINES SHOWN THUS []
LAND HELD UNDER SAME OWNERSHIP " " []
ARBITRARY DIVISION OF LAND HELD UNDER SAME OWNERSHIP SHOWN THUS []
WIDTHS OF STREETS AND AVENUES AS SHOWN ARE BETWEEN THE PROPERTY LINES.
NUMBERS OF ADJOINING SHEETS SHOWN (101)
CORPORATION LINE SHOWN THUS []
DIVISION LINES SHOWN THUS []

APPRAISAL MAP
CITY OF ROANOKE, VA.
SHEET NO. 307
OFFICE OF THE CITY ENGINEER
DRAWN BY: L.E. CREASY DATE 11-14-67
FIELD WORK BY: FOSTER FELLERS DATE 8-49
RECORD WORK BY: WALKER DATE 8-49
CHECKED BY: DATE
SCALE 1" = 100' COMPLETED
William F. Clark
CITY ENGINEER