


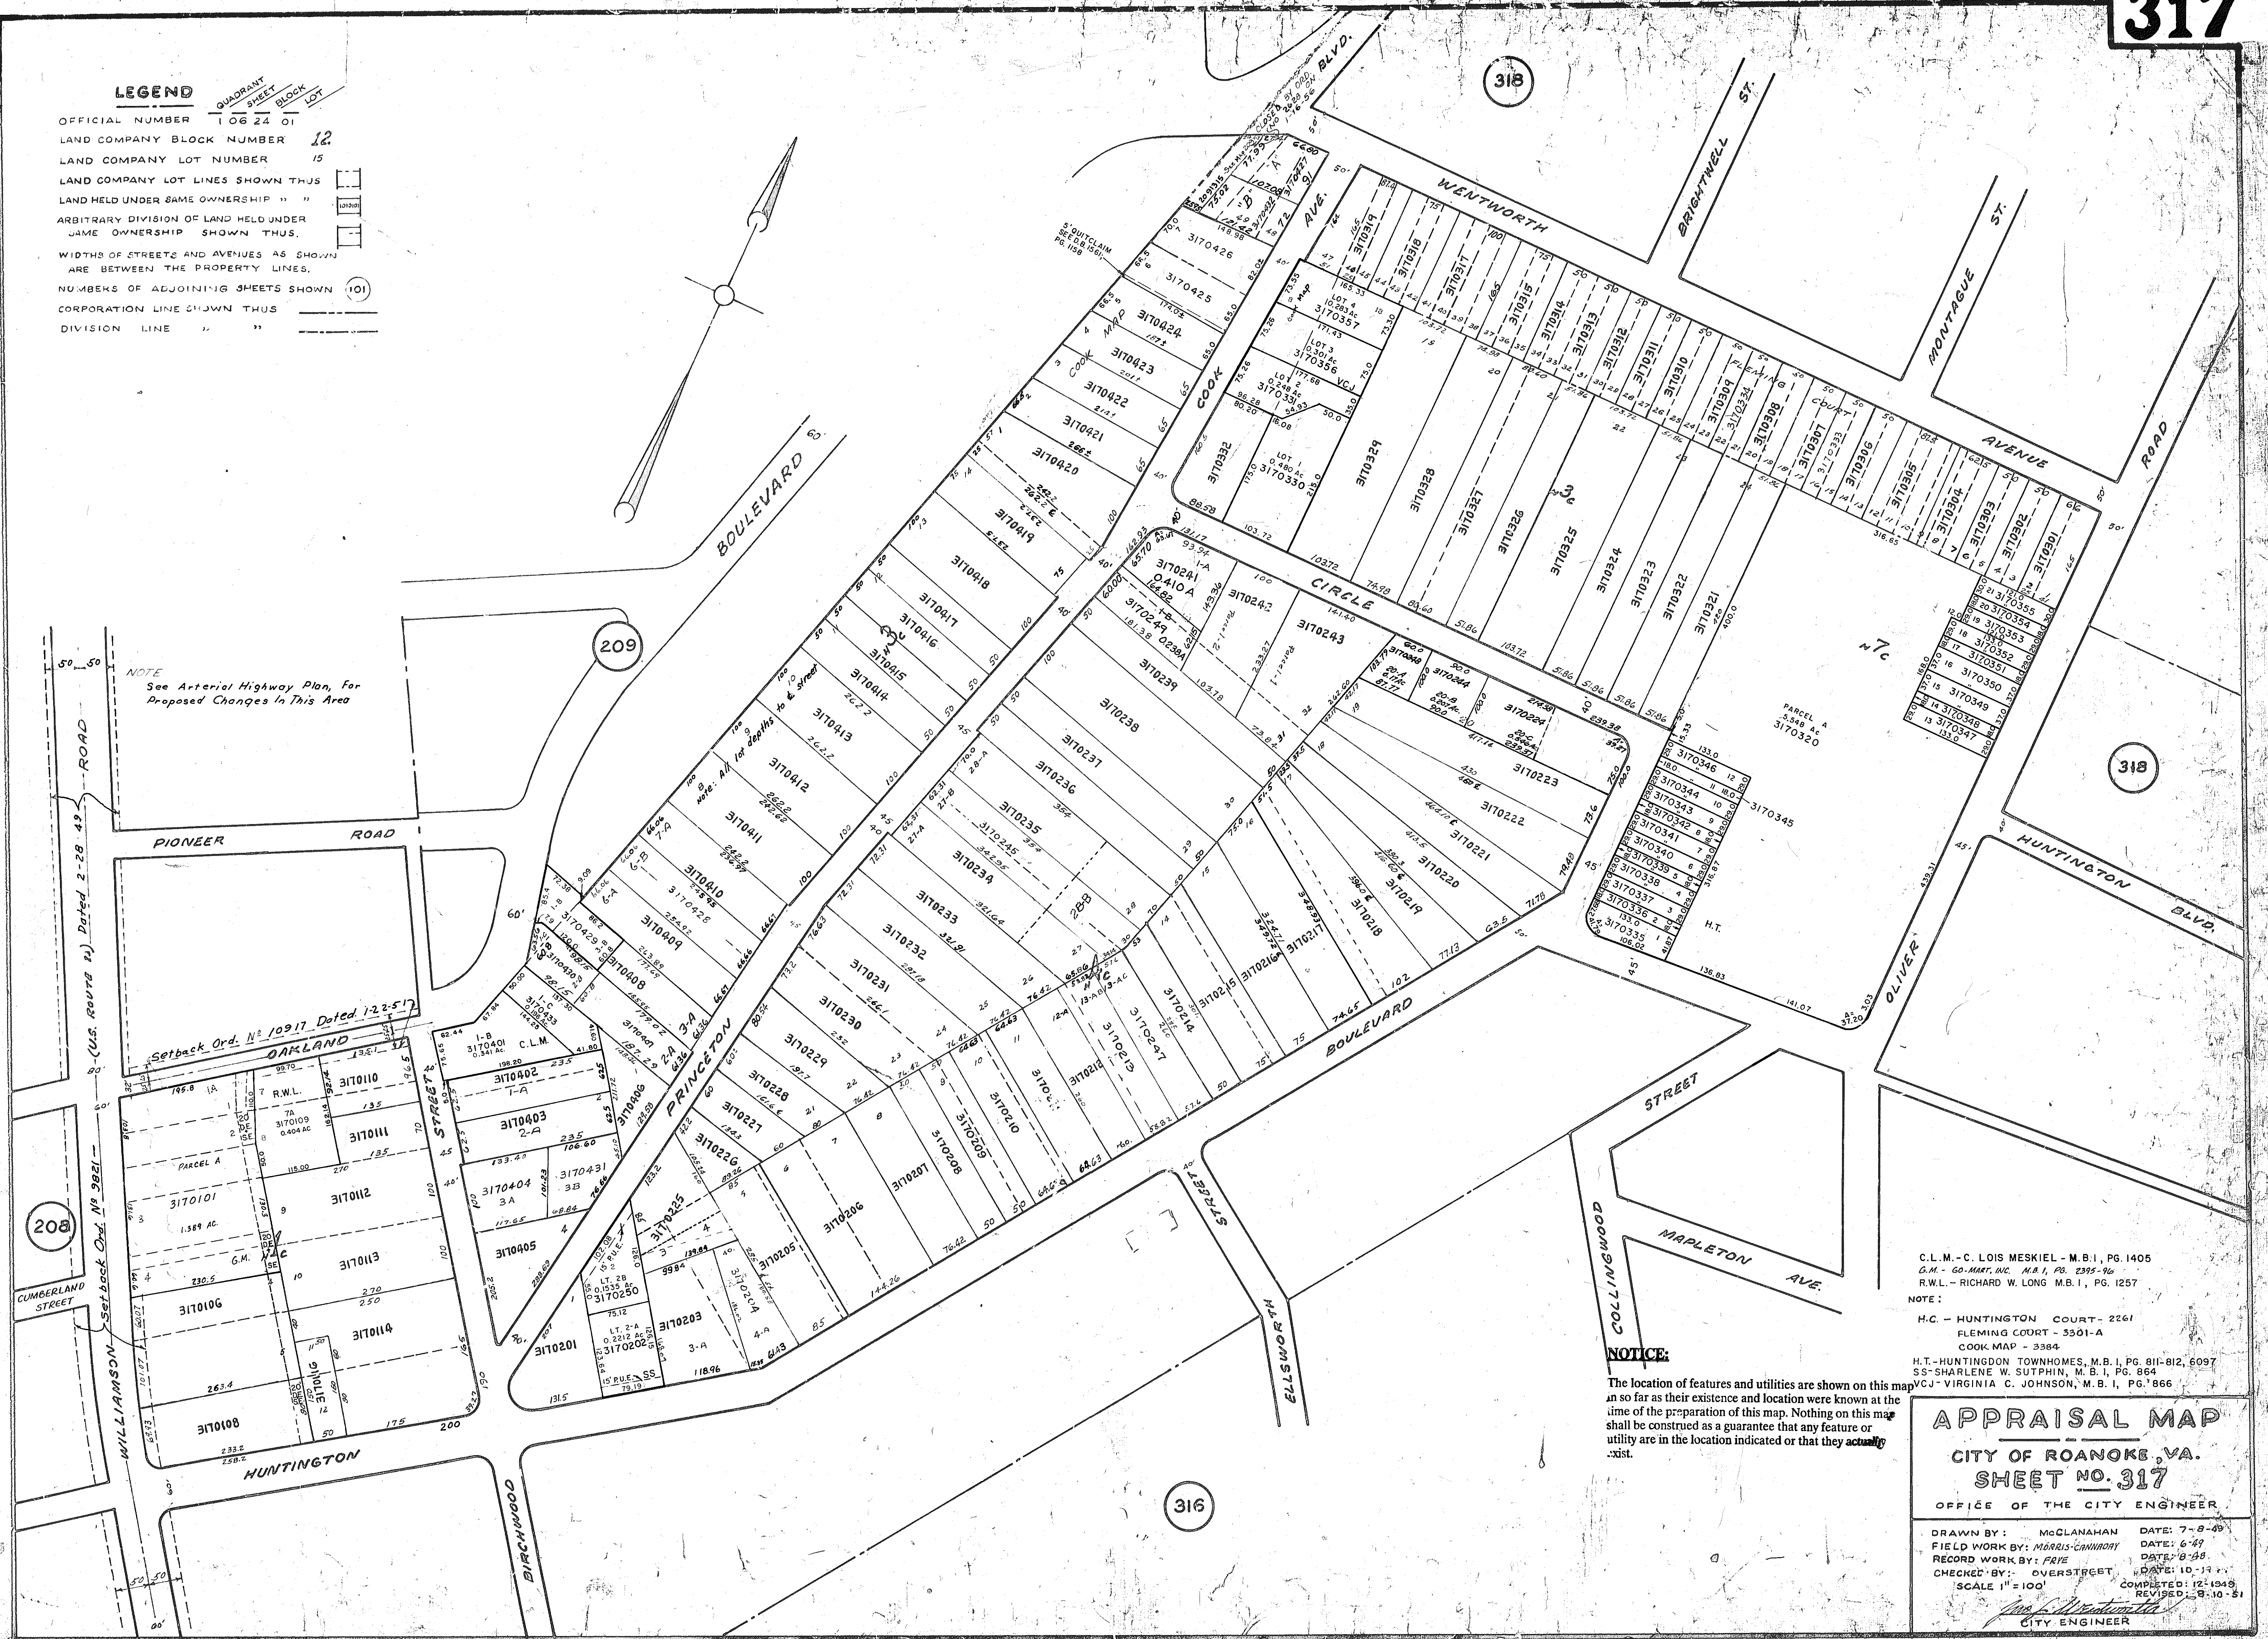

C.L.M. - C. LOIS MESKIEL - M.B.I., PG. 1405
G.M. - GO-MART, INC. M.B.I., PG. 2395-96
R.W.L. - RICHARD W. LONG M.B.I., PG. 1257
NOTE:
H.C. - HUNTINGTON COURT- 2261
FLEMING COURT - 3501-A
COOK MAP - 3384
H.T.-HUNTINGDON TOWNHOMES, M.B.I., PG. 811-812, 6097
S.S.-SHARLENE W. SUTPHIN, M.B.I., PG. 864
apvcj- VIRGINIA C. JOHNSON, M.B.I., PG. 866

NOTICE:

The location of features and utilities are shown on this map in so far as their existence and location were known at the time of the preparation of this map. Nothing on this map shall be construed as a guarantee that any feature or utility are in the location indicated or that they actually exist.

APPRAISAL MAP
CITY OF ROANOKE, VA.
SHEET NO. 317

OFFICE OF THE CITY ENGINEER.

DRAWN BY: McCLANAHAN DATE: 7-8-89
FIELD WORK BY: MORRIS-CANNAROY DATE: 6-89
RECORD WORK BY: FRIE DATE: 8-88
CHECKED BY: OVERSTREET DATE: 10-11-89
SCALE 1" = 100' COMPLETED: 12-1989
REVISED: 8-10-81
James H. Wentworth
CITY ENGINEER