

APPRAISAL MAP

CITY OF ROANOKE, VA.

SHEET NO. 324

OFFICE OF THE CITY ENGINEER


DRAWN BY: McCLANAHAN DATE: 8-26-49
FIELD WORK BY: FRYE, D. HILDEBRAND DATE: 7-1949
RECORD WORK BY: QUINN, BERRY DATE: 7-1949
CHECKED BY: J. R. HILDEBRAND DATE: 12-1949
SCALE 1" = 100' COMPLETED: REVISOR:

J. R. Hildebrand
CITY ENGINEER

LEGEND

OFFICIAL NUMBER 1 36 24 01
LAND COMPANY BLOCK NUMBER 12
LAND COMPANY LOT NUMBER 12
LAND COMPANY LOT LINES SHOWN THUS
LAND HELD UNDER SAME OWNERSHIP " "
ARBITRARY DIVISION OF LAND HELD UNDER SAME OWNERSHIP SHOWN THUS
WIDTHS OF STREETS AND AVENUES AS SHOWN ARE BETWEEN THE PROPERTY LINES
NUMBERS OF ADJOINING SHEETS SHOWN (101)
CORPORATION LINE SHOWN THUS
DIVISION LINE " "

NOTE:
MASON MILL HEIGHTS 1530-10
B. H. BLUE HILLS 3584
TINKER CREEK ACREAGE
C. H. CLIFTON HEIGHTS 2255
BECKER MAP 3203
(SHARON RD.) 3203-D
E.W. - EVERTT R. WALTERS - M.B. 1, Pg. 1198
L.C. - LEONARD'S CONTRACTING - M.B. 1, Pg. 2148

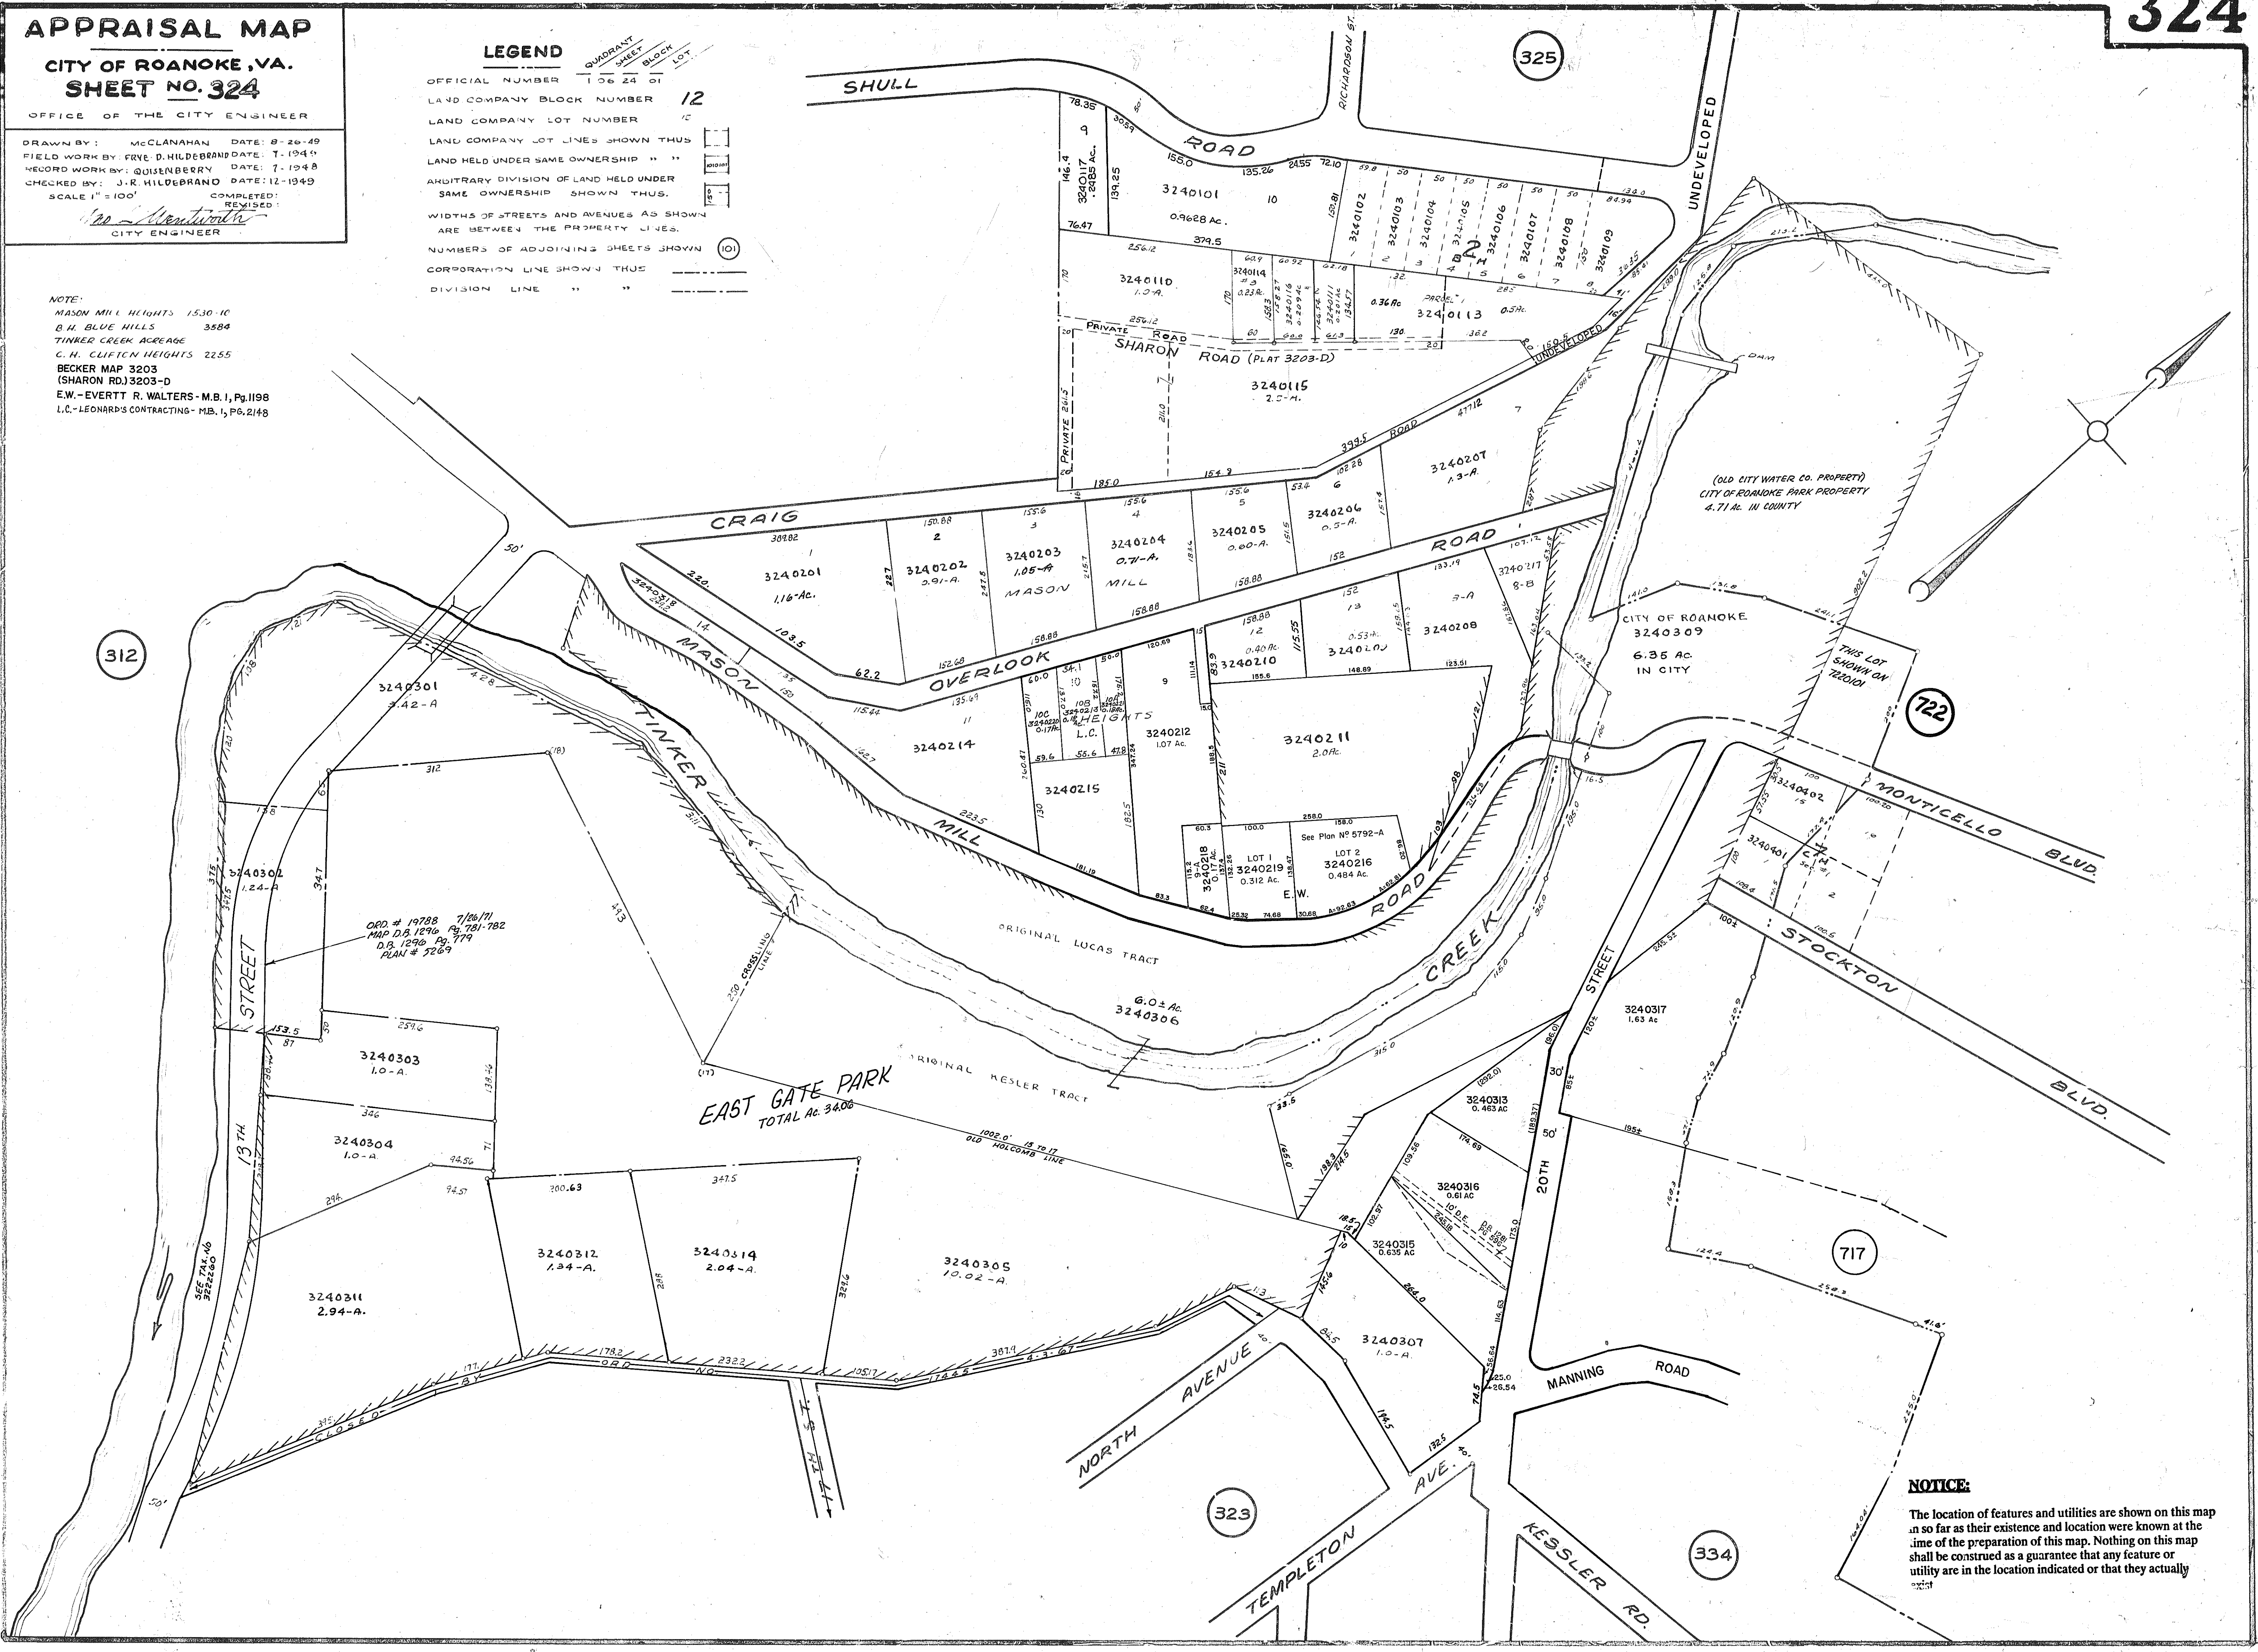

NOTICE:
The location of features and utilities are shown on this map in so far as their existence and location were known at the time of the preparation of this map. Nothing on this map shall be construed as a guarantee that any feature or utility are in the location indicated or that they actually exist.