


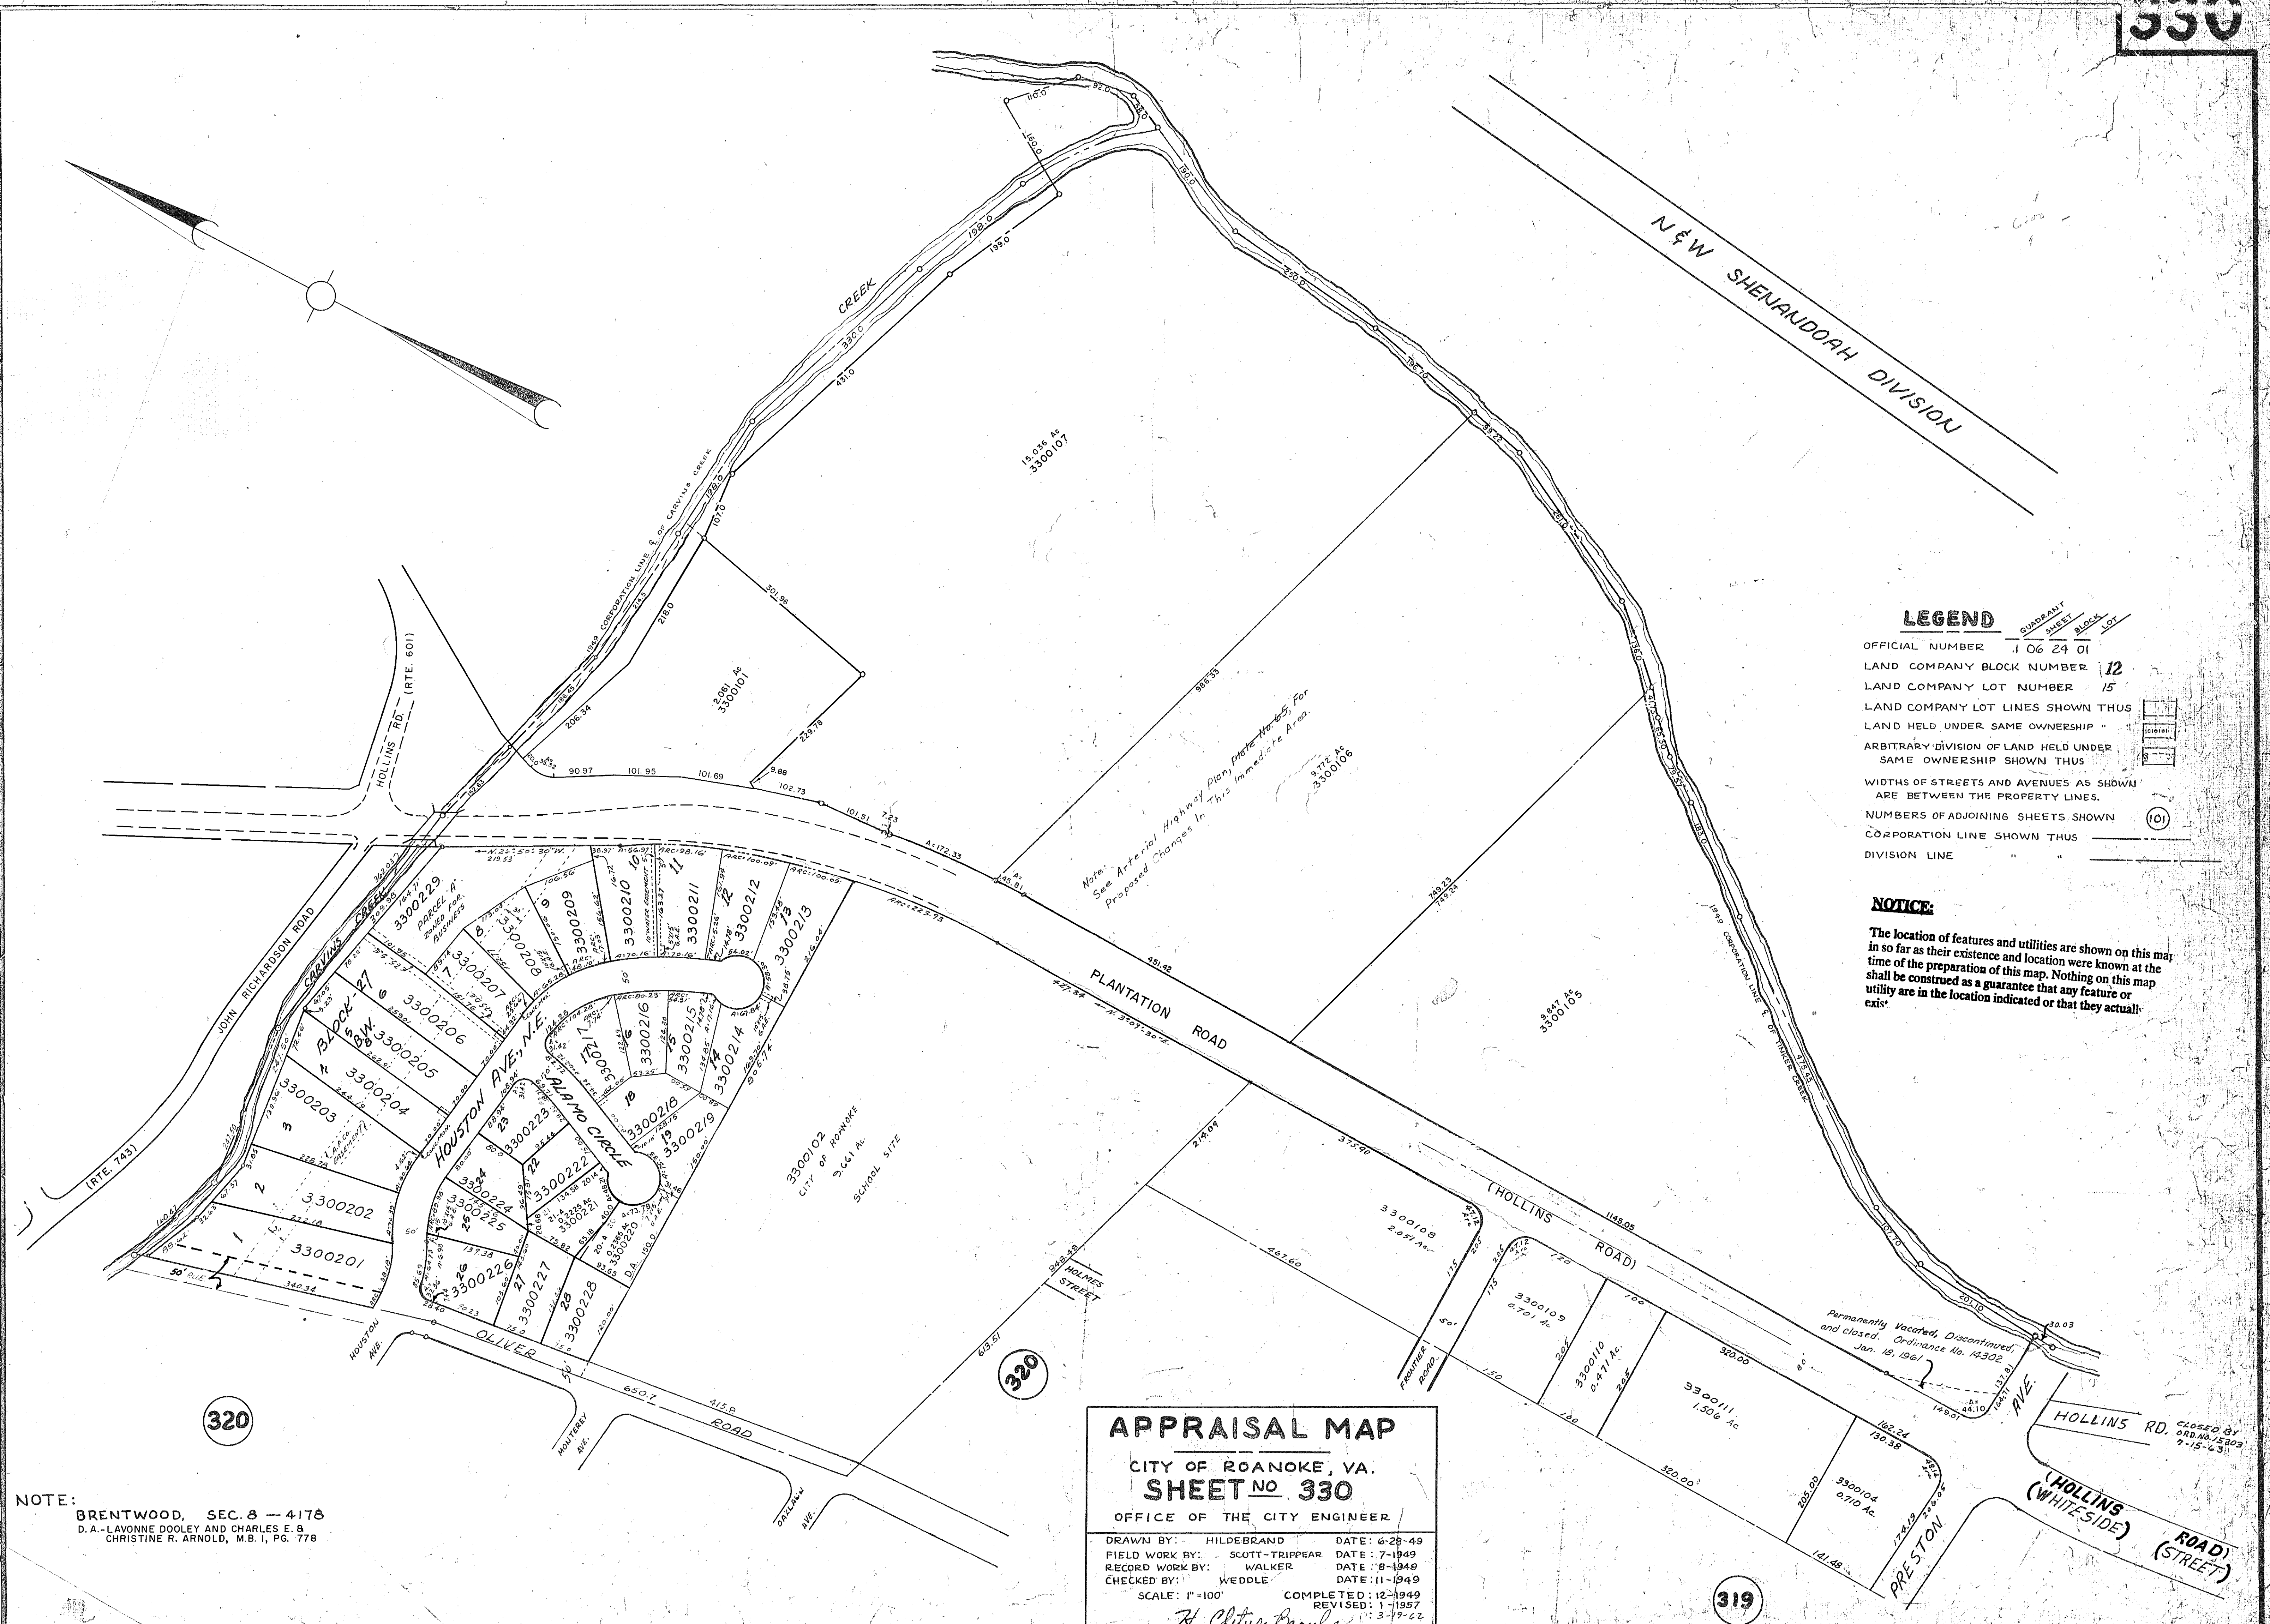

LEGEND

OFFICIAL NUMBER 1 06 24 01
LAND COMPANY BLOCK NUMBER 12
LAND COMPANY LOT NUMBER 15
LAND COMPANY LOT LINES SHOWN THUS
LAND HELD UNDER SAME OWNERSHIP
ARBITRARY DIVISION OF LAND HELD UNDER SAME OWNERSHIP SHOWN THUS
WIDTHS OF STREETS AND AVENUES AS SHOWN ARE BETWEEN THE PROPERTY LINES.
NUMBERS OF ADJOINING SHEETS SHOWN
CORPORATION LINE SHOWN THUS
DIVISION LINE

NOTICE

The location of features and utilities are shown on this map in so far as their existence and location were known at the time of the preparation of this map. Nothing on this map shall be construed as a guarantee that any feature or utility are in the location indicated or that they actually exist.

APPRAISAL MAP
CITY OF ROANOKE, VA.
SHEET NO 330
OFFICE OF THE CITY ENGINEER

DRAWN BY: HILDEBRAND DATE: 6-28-49
FIELD WORK BY: SCOTT-TRIPPEAR DATE: 7-1-49
RECORD WORK BY: WALKER DATE: 8-1-49
CHECKED BY: WEDDLE DATE: 11-1-49
SCALE: 1"=100' COMPLETED: 12-1-49
REVISED: 1-1-57
H. Clifton Brown

NOTE:
BRENTWOOD, SEC. 8 - 4178
D.A. - LAVONNE DOOLEY AND CHARLES E. B.
CHRISTINE R. ARNOLD, M.B. I, PG. 778