
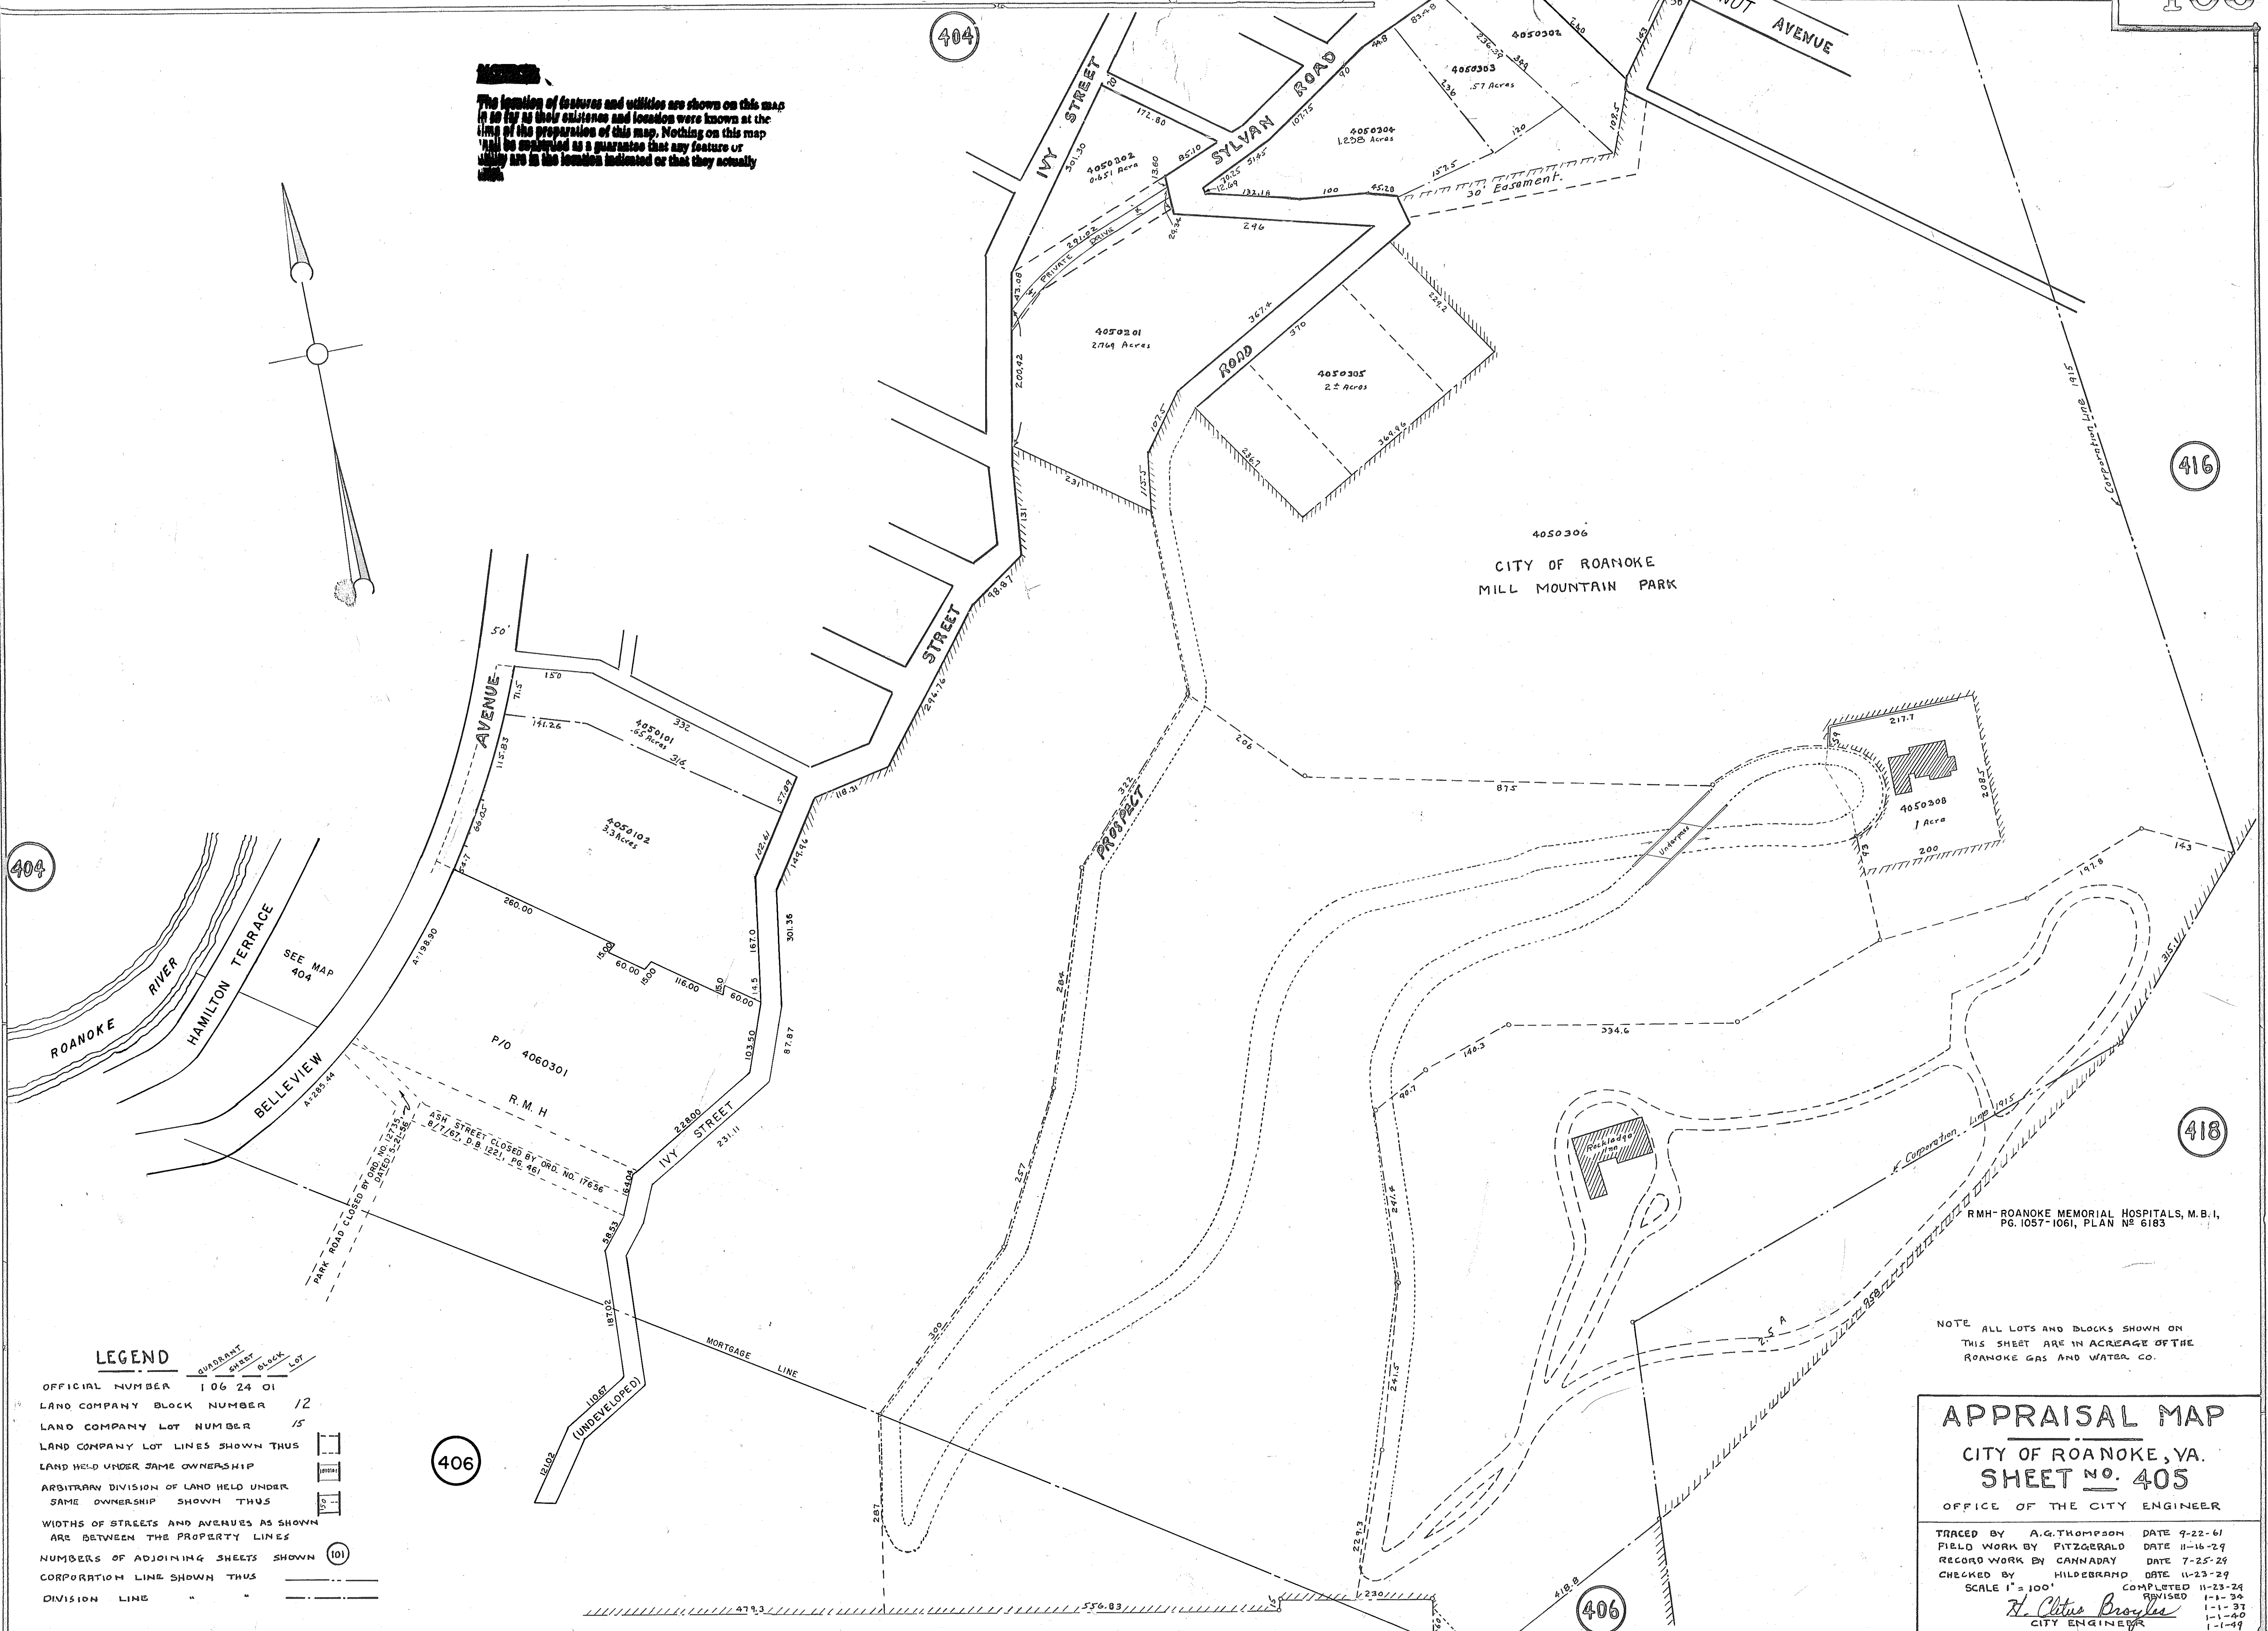


NOTES
The location of features and utilities are shown on this map in so far as their existence and location were known at the time of the preparation of this map. Nothing on this map shall be construed as a guarantee that any feature or utility are in the location indicated or that they actually exist.

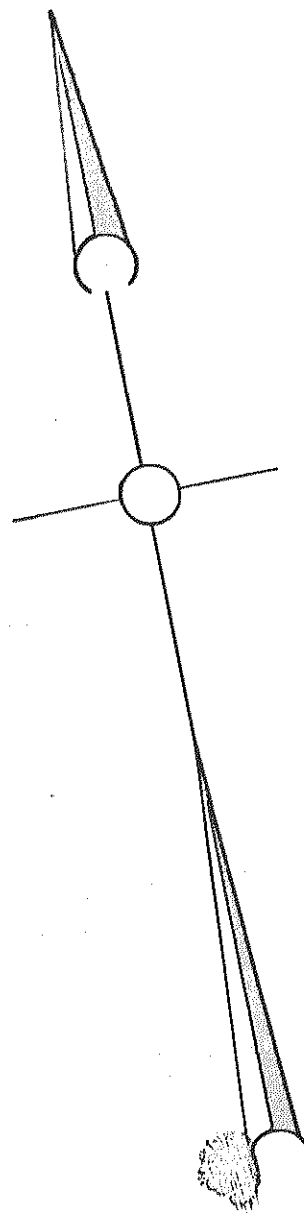

LEGEND

OFFICIAL NUMBER 106 24 01
LAND COMPANY BLOCK NUMBER 12
LAND COMPANY LOT NUMBER 15
LAND COMPANY LOT LINES SHOWN THUS [Symbol]
LAND HELD UNDER SAME OWNERSHIP [Symbol]
ARBITRARY DIVISION OF LAND HELD UNDER SAME OWNERSHIP SHOWN THUS [Symbol]
WIDTHS OF STREETS AND AVENUES AS SHOWN ARE BETWEEN THE PROPERTY LINES
NUMBERS OF ADJOINING SHEETS SHOWN (101)
CORPORATION LINE SHOWN THUS [Symbol]
DIVISION LINE [Symbol]

NOTE ALL LOTS AND BLOCKS SHOWN ON THIS SHEET ARE IN ACREAGE OF THE ROANOKE GAS AND WATER CO.

APPRAISAL MAP
CITY OF ROANOKE, VA.
SHEET NO. 405

OFFICE OF THE CITY ENGINEER
TRACED BY A.G. THOMPSON DATE 9-22-61
FIELD WORK BY FITZGERALD DATE 11-16-29
RECORD WORK BY CANNADAY DATE 7-25-29
CHECKED BY HILDEBRAND DATE 11-23-29
SCALE 1" = 100' COMPLETED 11-23-29
REVISED 1-1-34
1-1-40
1-1-49
H. C. Broyles
CITY ENGINEER

RMH-ROANOKE MEMORIAL HOSPITALS, M.B.I., PG. 1057-1061, PLAN NO. 6183