


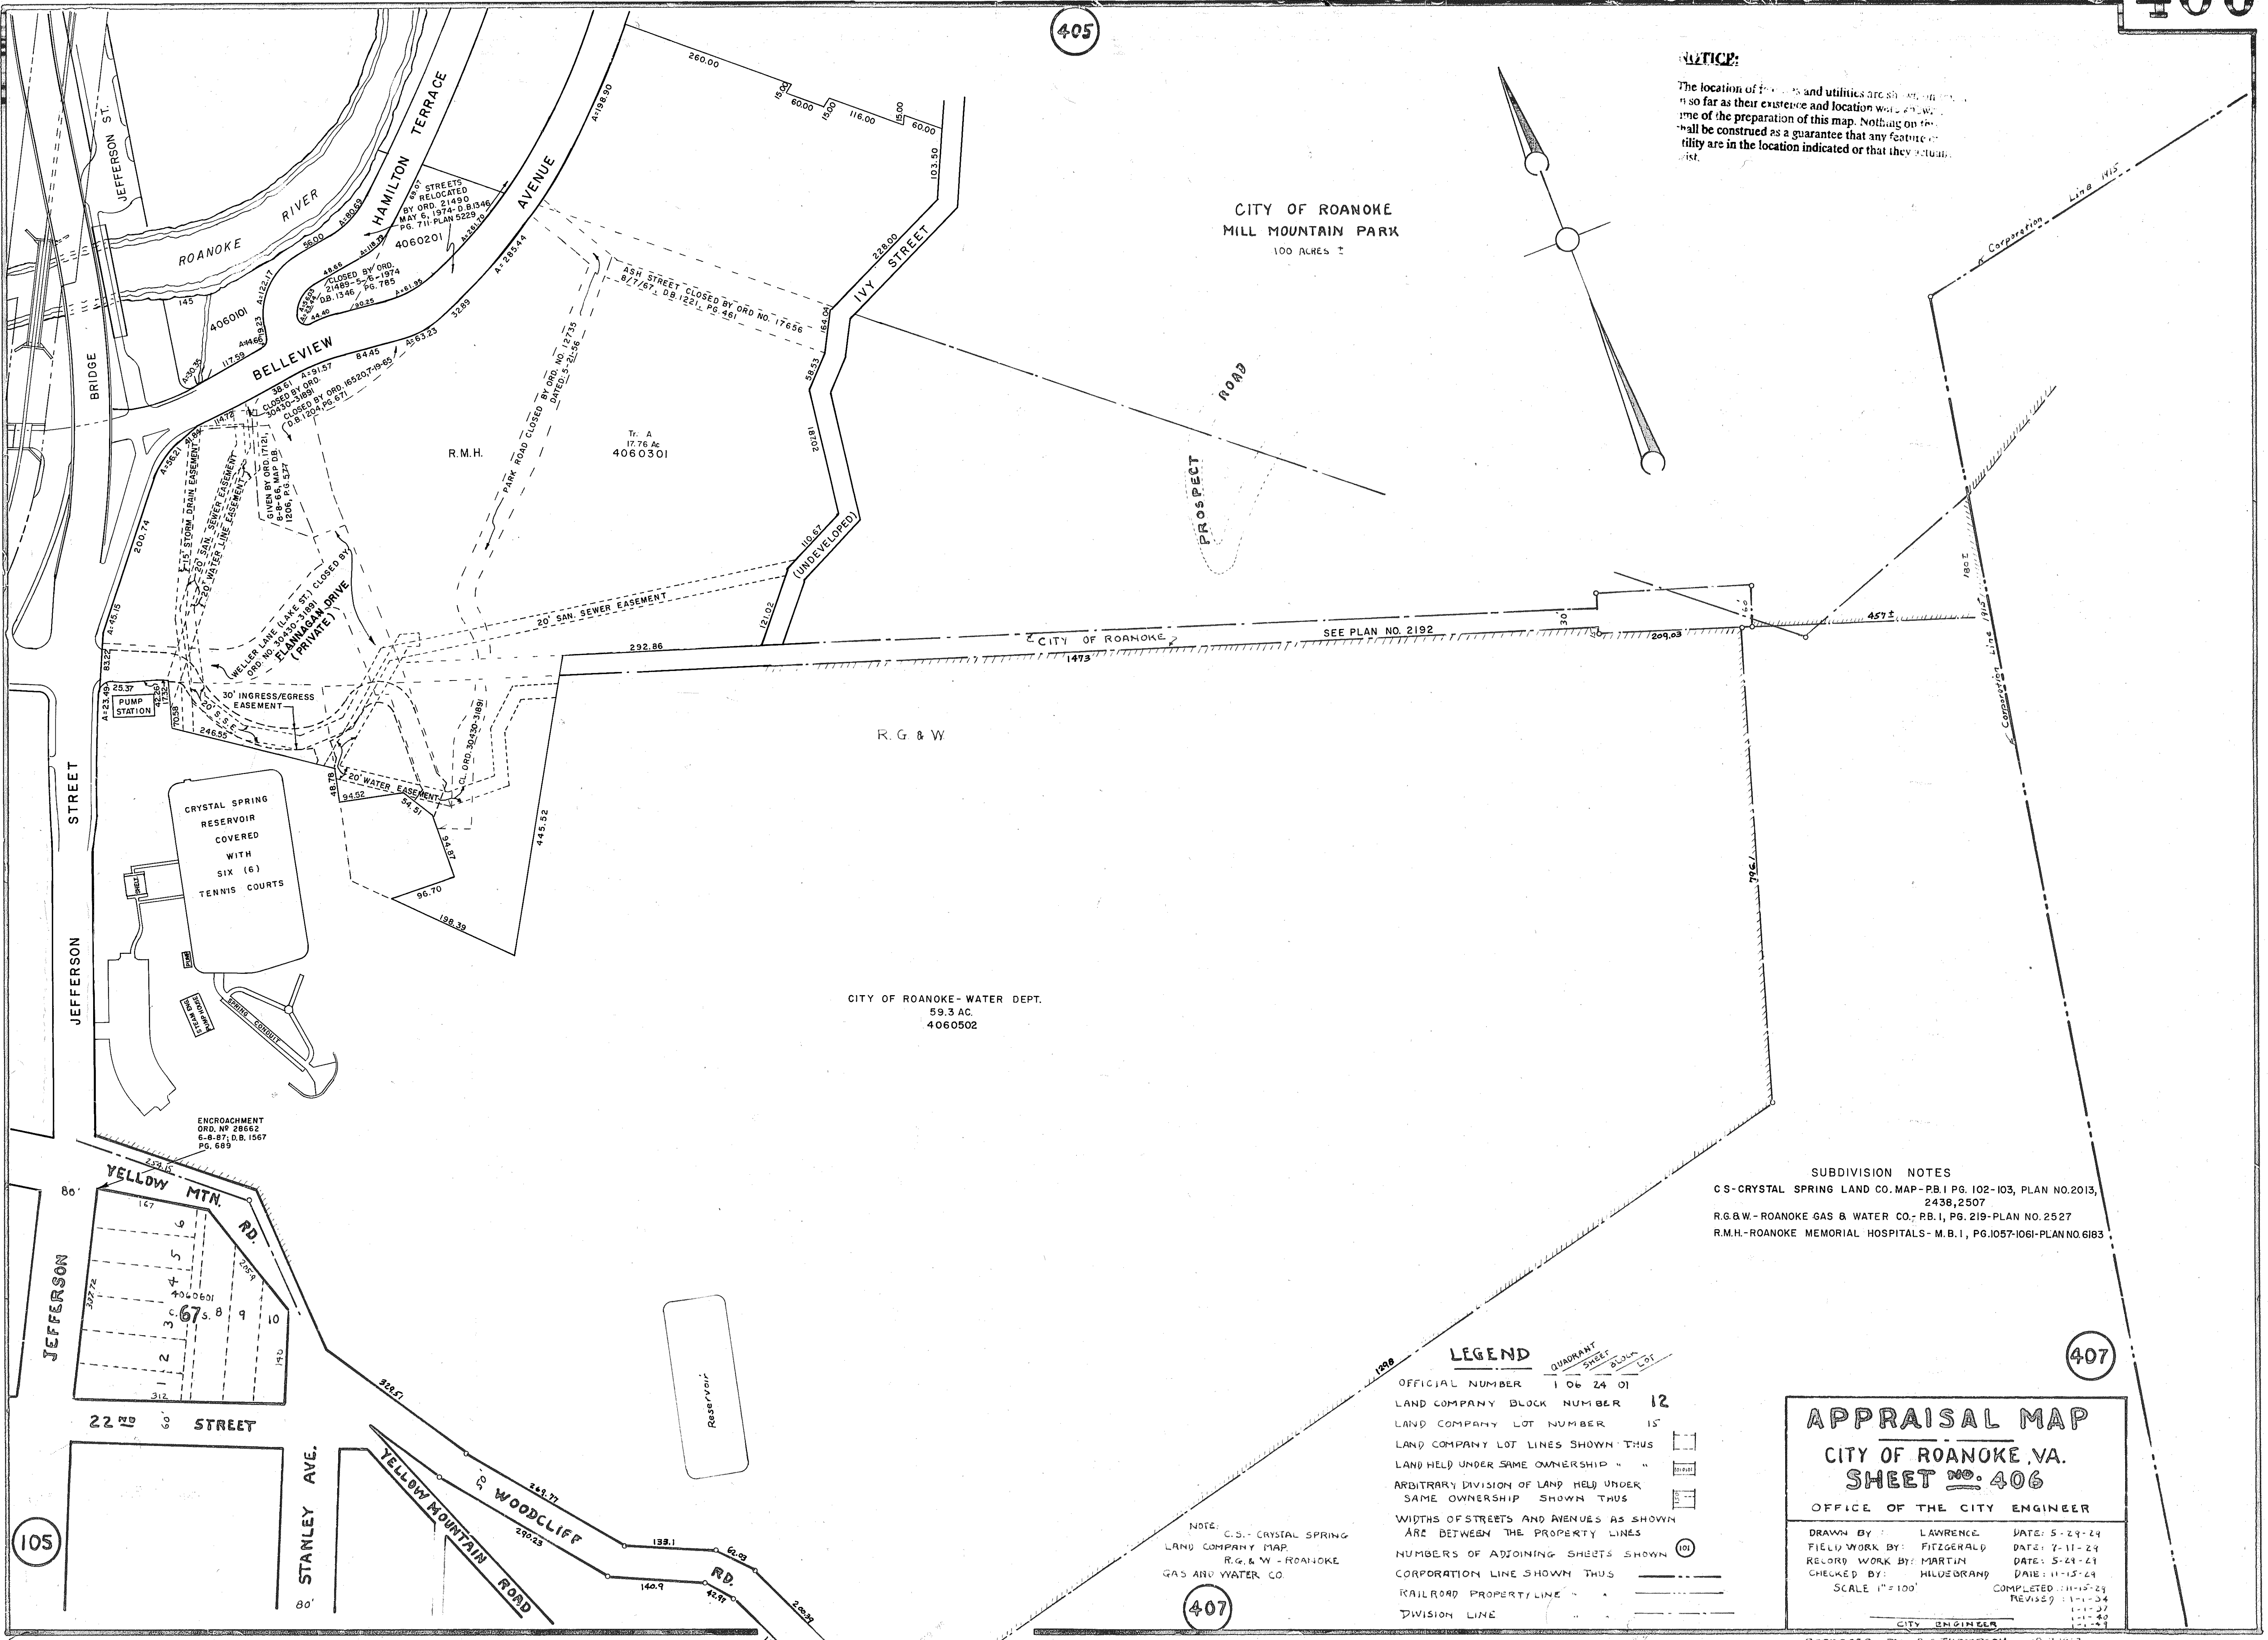

NOTICE:
The location of the streets and utilities are shown on this map as far as their existence and location were known at the time of the preparation of this map. Nothing on this map shall be construed as a guarantee that any feature or utility are in the location indicated or that they actually exist.

SUBDIVISION NOTES
C.S.-CRYSTAL SPRING LAND CO. MAP-PB.1 PG. 102-103, PLAN NO.2013, 2438,2507
R.G.&W.-ROANOKE GAS & WATER CO.; PB.1, PG. 219-PLAN NO.2527
R.M.H.-ROANOKE MEMORIAL HOSPITALS- M.B.1, PG.1057-1061-PLAN NO.6183

LEGEND

OFFICIAL NUMBER	1 06 24 01
LAND COMPANY BLOCK NUMBER	12
LAND COMPANY LOT NUMBER	15
LAND COMPANY LOT LINES SHOWN THUS	
LAND HELD UNDER SAME OWNERSHIP	
ARBITRARY DIVISION OF LAND HELD UNDER SAME OWNERSHIP SHOWN THUS	
WIDTHS OF STREETS AND AVENUES AS SHOWN ARE BETWEEN THE PROPERTY LINES	
NUMBERS OF ADJOINING SHEETS SHOWN	
CORPORATION LINE SHOWN THUS	
RAILROAD PROPERTY LINE	
DIVISION LINE	

APPRAISAL MAP
CITY OF ROANOKE, VA.
SHEET NO. 406
OFFICE OF THE CITY ENGINEER

DRAWN BY: LAWRENCE	DATE: 5-29-29
FIELD WORK BY: FITZGERALD	DATE: 7-11-29
RECORD WORK BY: MARTIN	DATE: 5-29-29
CHECKED BY: HILDEBRAND	DATE: 11-15-29
SCALE 1"=100'	
COMPLETED 11-15-29	
REVISED 1-1-34	
1-1-40	
1-1-49	

CITY ENGINEER

RETRACED BY A.G. THOMPSON 10-7-1963
CHECKED BY PAT LEHMBERG 2-19-69

405

407

407

105