


NOTICE

The location of features and utilities are shown on this map, so far as their existence and location were known at the time of the preparation of this map. Nothing on this map shall be construed as a guarantee that any feature or utility are in the location indicated or that they actually exist.

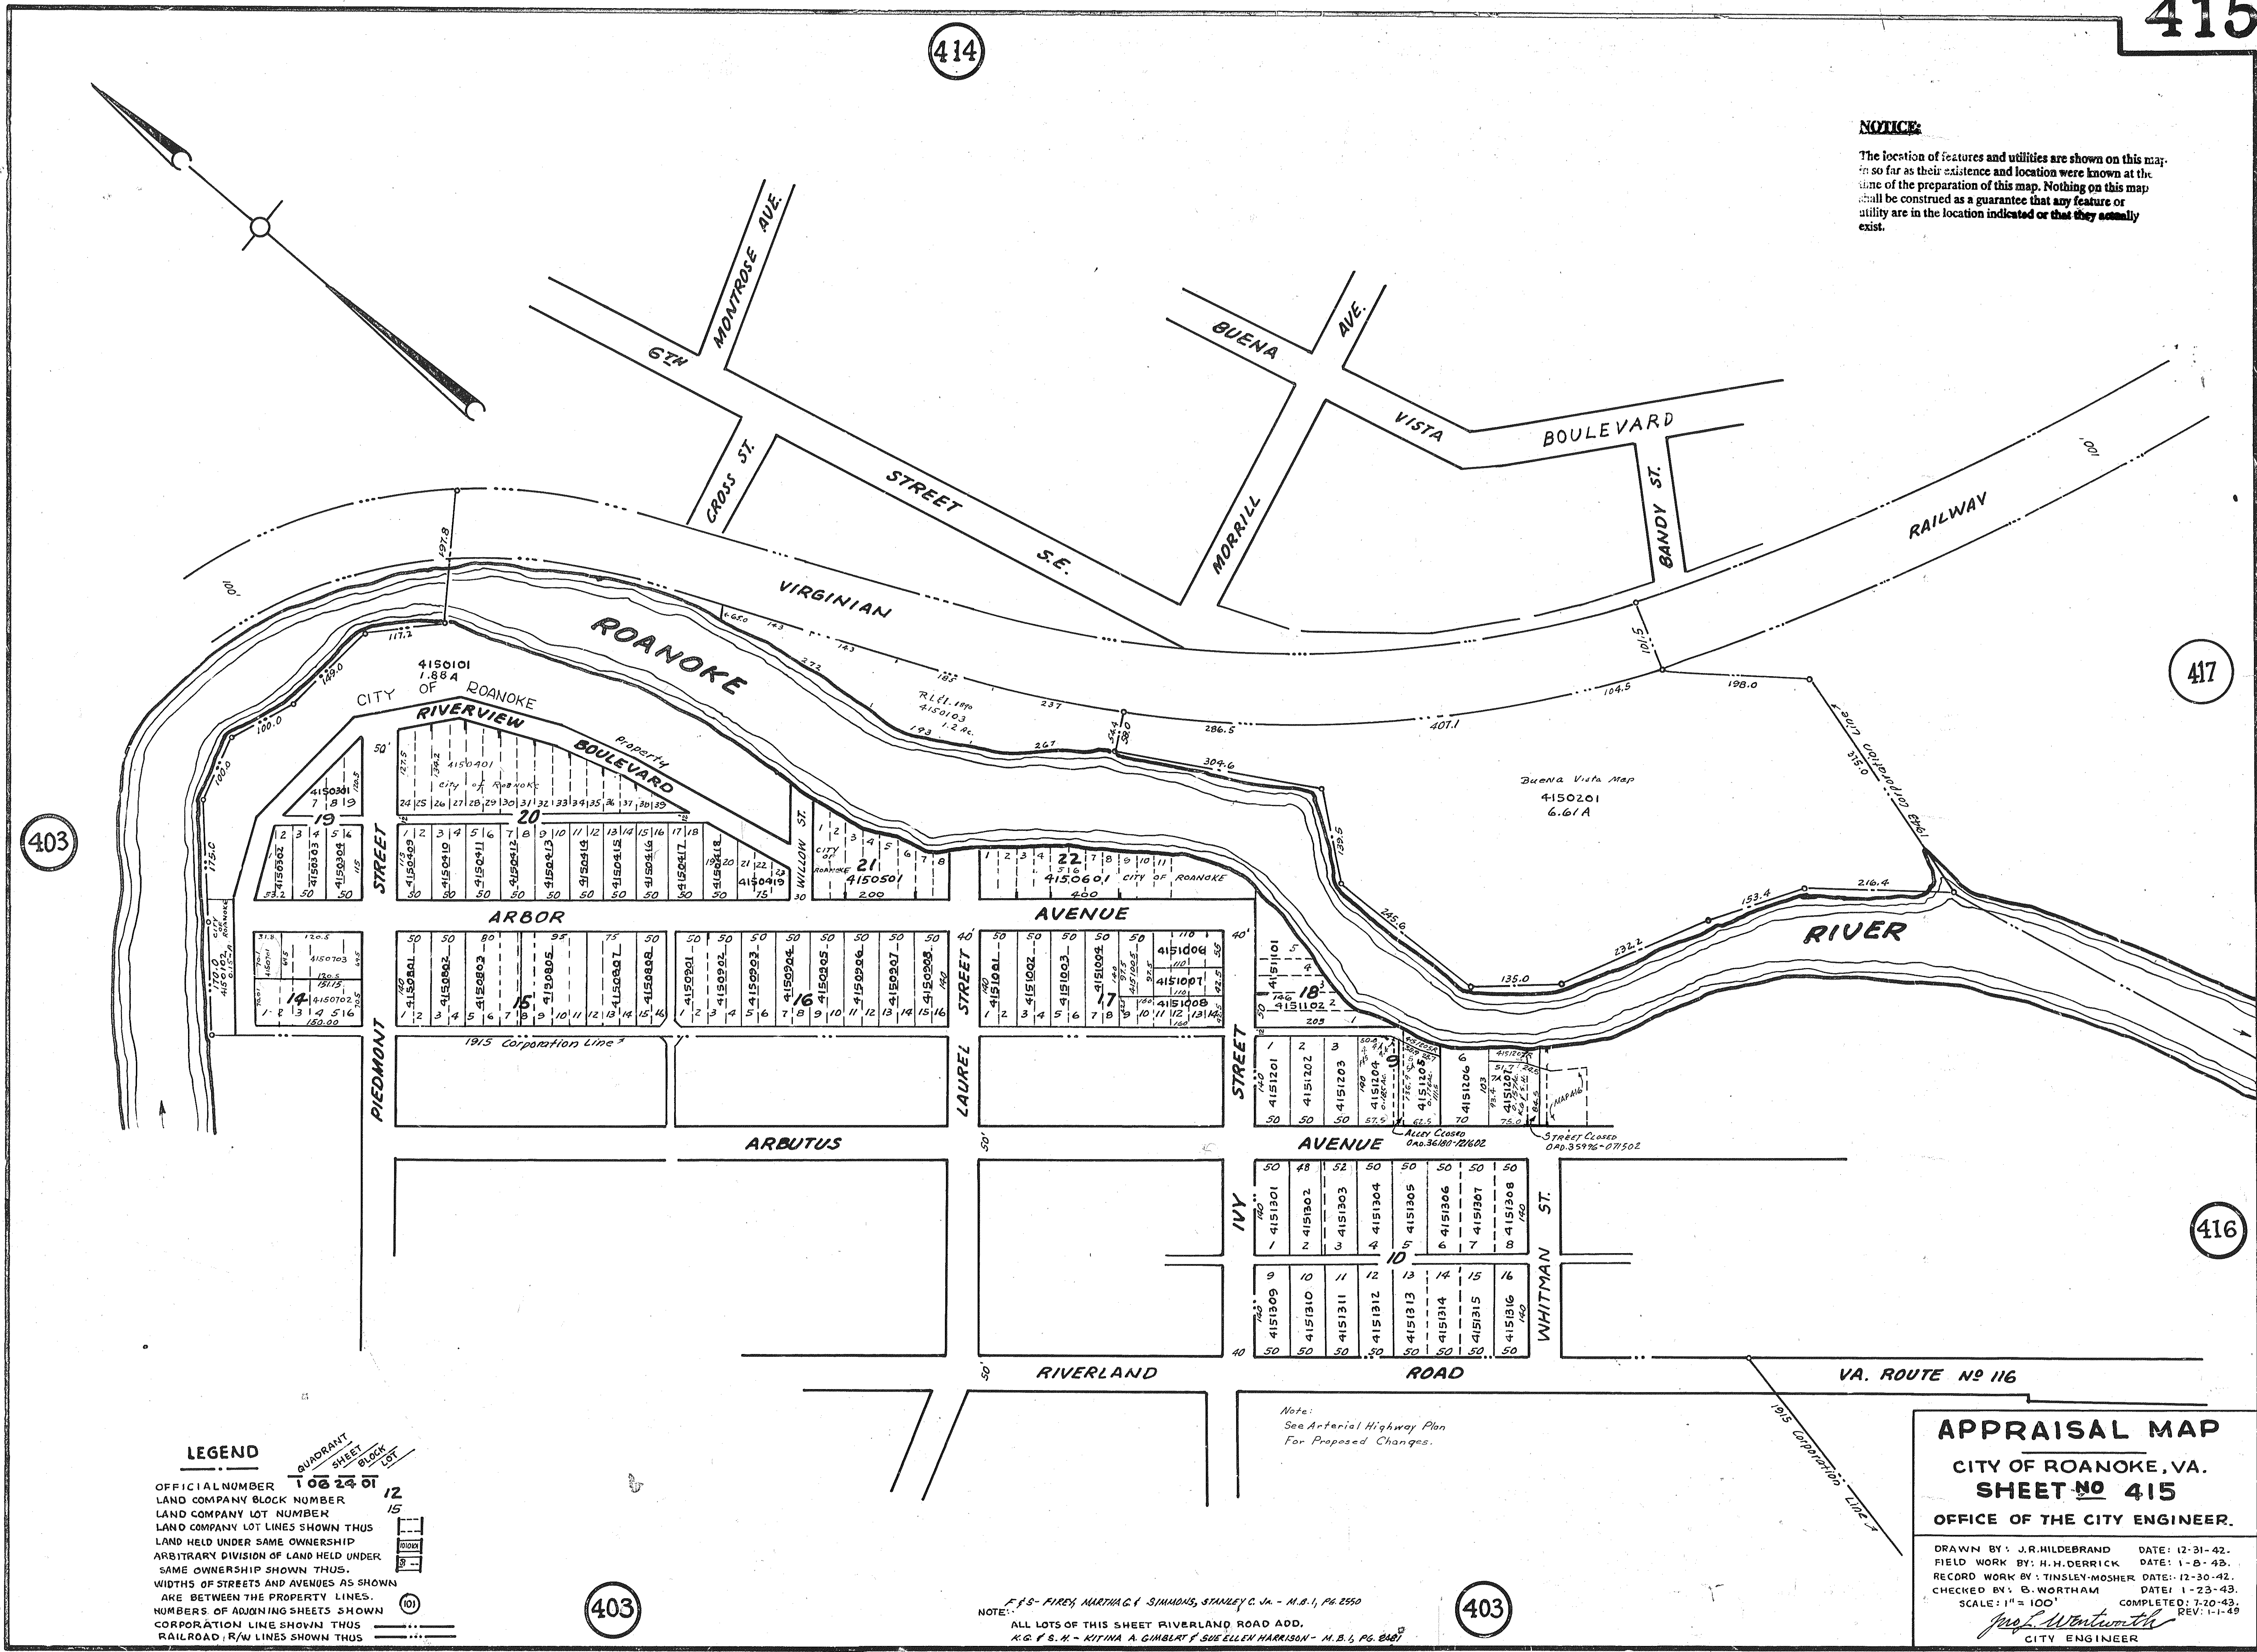

LEGEND

OFFICIAL NUMBER 108 24 01
LAND COMPANY BLOCK NUMBER 12
LAND COMPANY LOT NUMBER 15
LAND COMPANY LOT LINES SHOWN THUS
LAND HELD UNDER SAME OWNERSHIP
ARBITRARY DIVISION OF LAND HELD UNDER
SAME OWNERSHIP SHOWN THUS
WIDTHS OF STREETS AND AVENUES AS SHOWN
ARE BETWEEN THE PROPERTY LINES
NUMBERS OF ADJOINING SHEETS SHOWN
CORPORATION LINE SHOWN THUS
RAILROAD, R/W LINES SHOWN THUS

Note:
See Arterial Highway Plan
For Proposed Changes.

APPRAISAL MAP
CITY OF ROANOKE, VA.
SHEET NO 415
OFFICE OF THE CITY ENGINEER.

DRAWN BY: J. R. HILDEBRAND DATE: 12-31-42.
FIELD WORK BY: H. H. DERRICK DATE: 1-8-43.
RECORD WORK BY: TINSLEY-MOSHER DATE: 12-30-42.
CHECKED BY: B. WORTHAM DATE: 1-23-43.
SCALE: 1" = 100' COMPLETED: 7-20-43.
REV: 1-1-49
J. L. Wintworth
CITY ENGINEER

F. S. - FIREY, MARTHA C. - SIMMONS, STANLEY C. JR. - M. B. 1, PG. 2550
NOTE: ALL LOTS OF THIS SHEET RIVERLAND ROAD ADD.
K. G. F. S. H. - KITINA A. GIMBERT F. SUE ELLEN HARRISON - M. B. 1, PG. 2487