


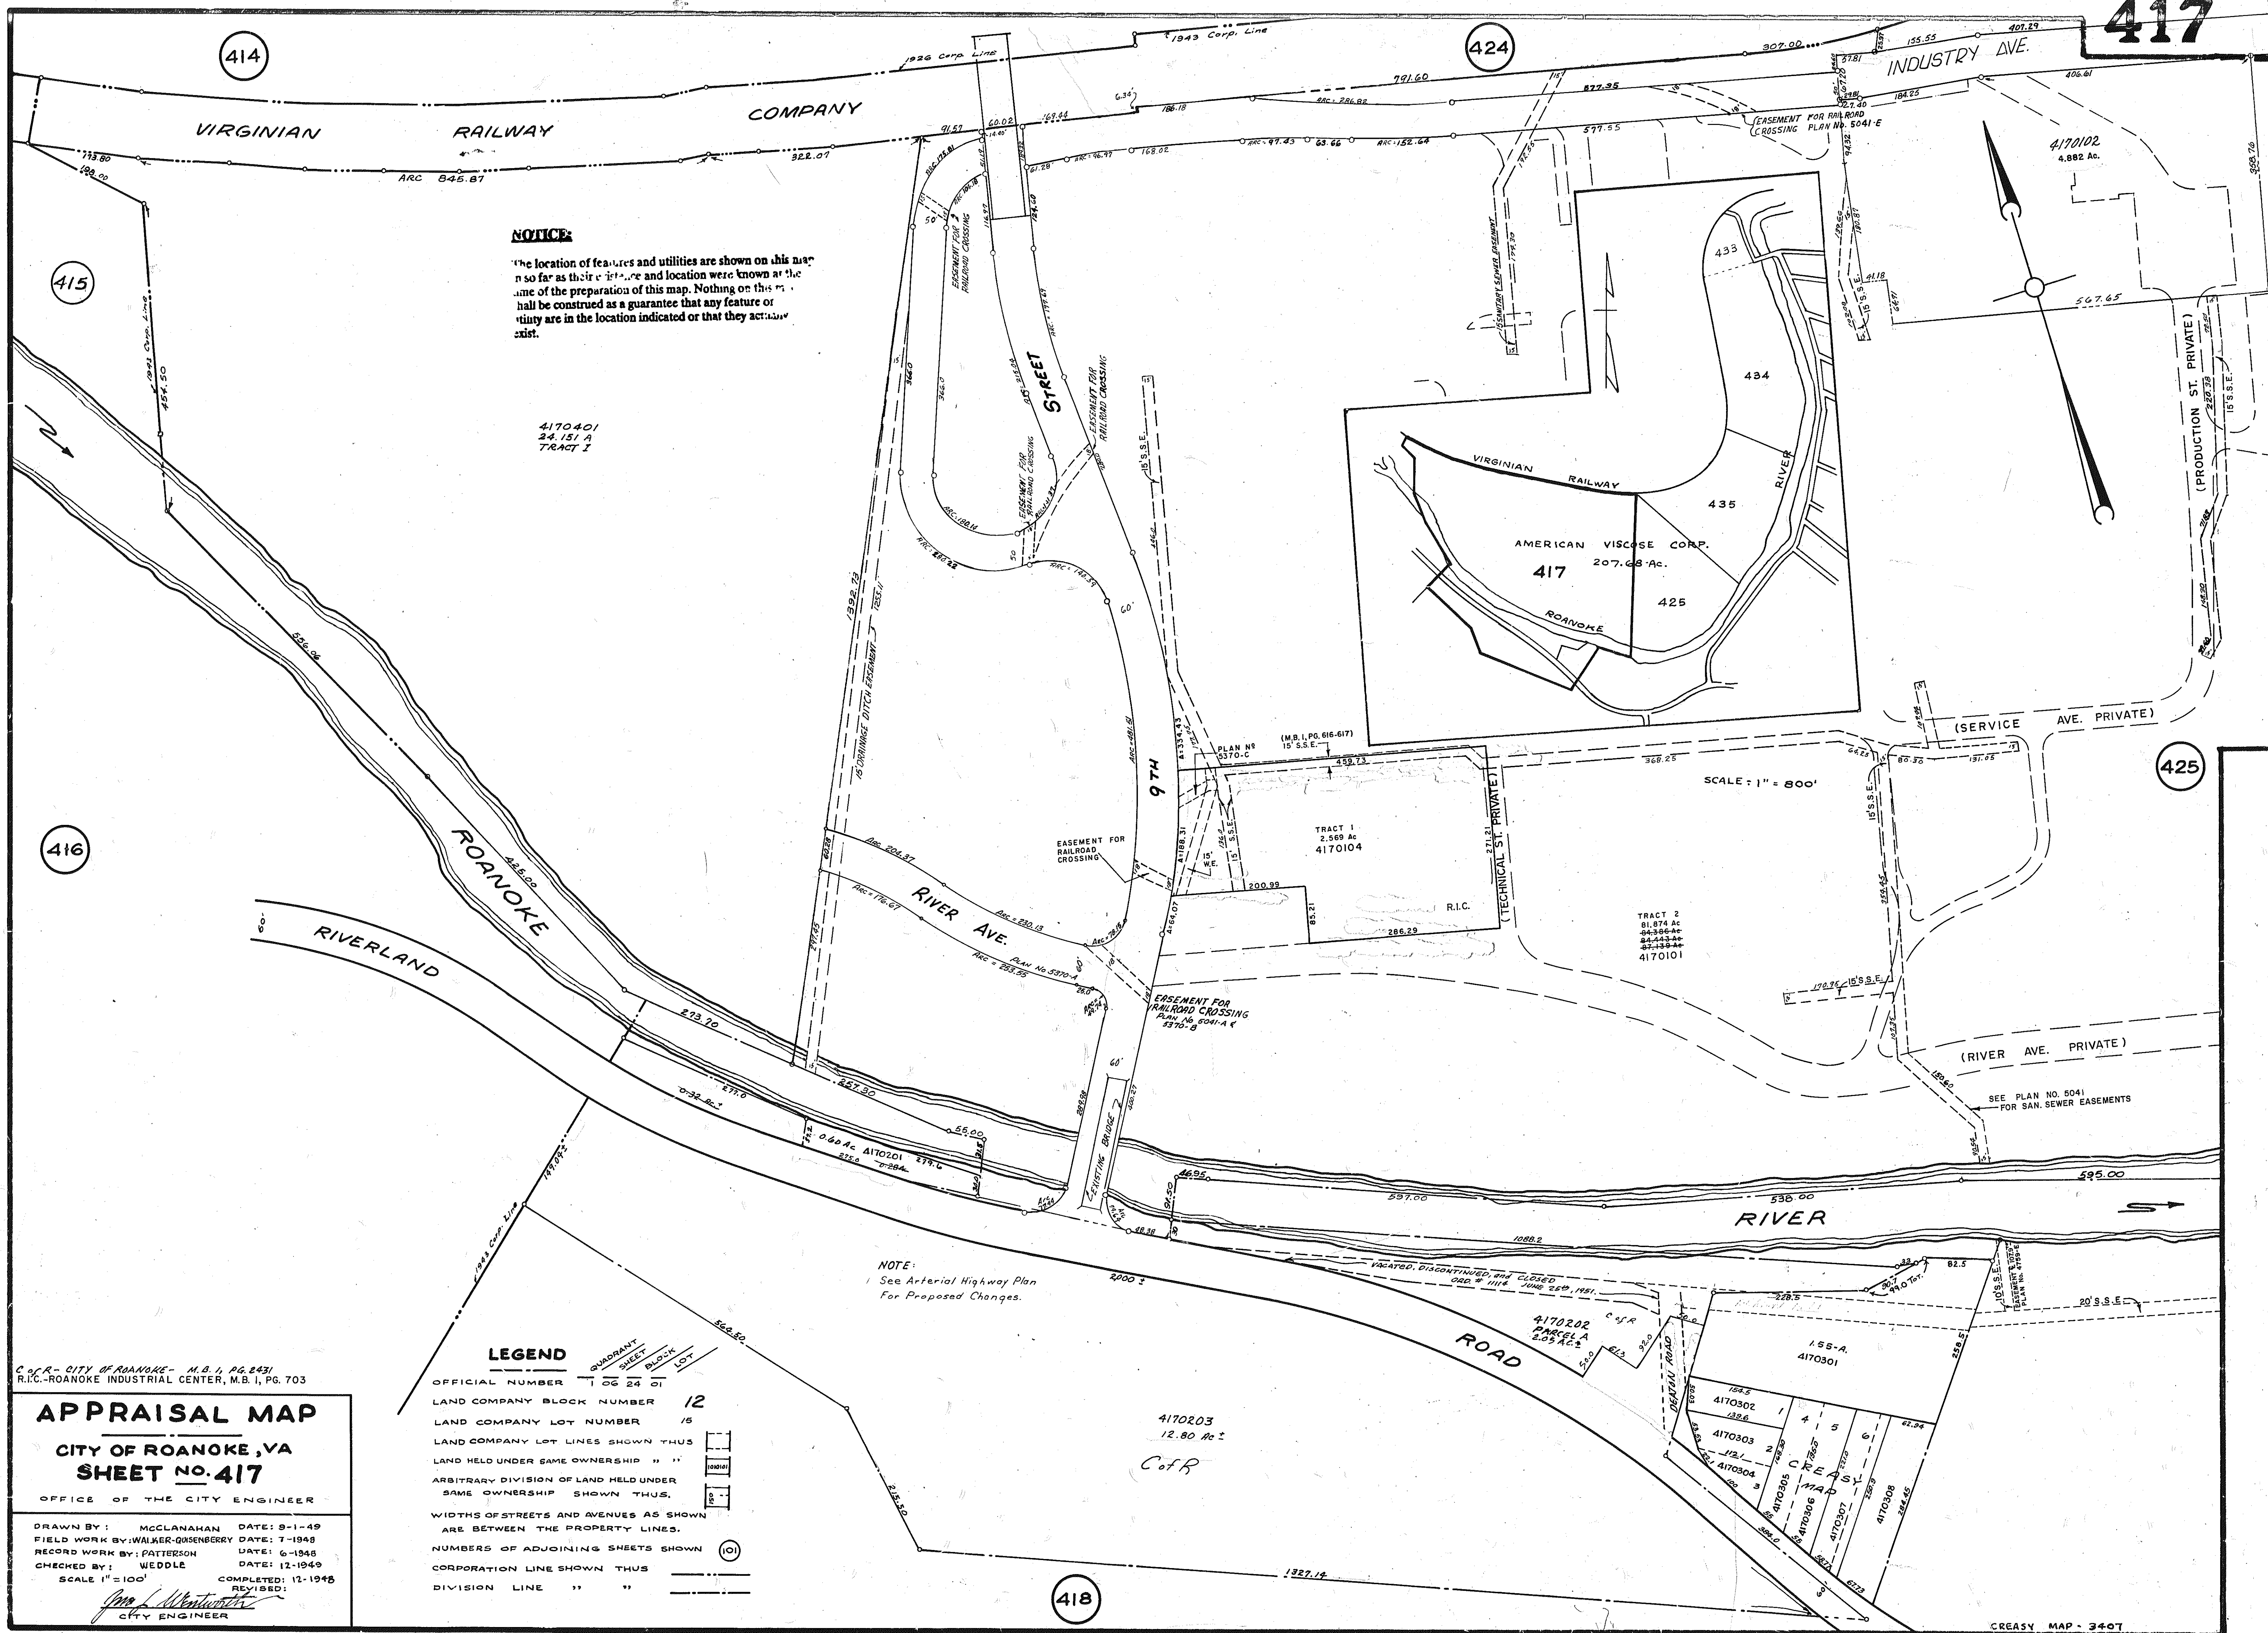

NOTICE

The location of features and utilities are shown on this map as far as their location and location were known at the time of the preparation of this map. Nothing on this map shall be construed as a guarantee that any feature or utility are in the location indicated or that they actually exist.

4170401
24.151 A
TRACT 1

(M.B. I, PG. 616-617)
15' S.S.E.

TRACT 1
2.569 Ac
4170104

TRACT 2
81.874 Ac
84.386 Ac
84.433 Ac
87.138 Ac
4170101

NOTE:
See Arterial Highway Plan
For Proposed Changes.

LEGEND

OFFICIAL NUMBER 1 06 24 01
LAND COMPANY BLOCK NUMBER 12
LAND COMPANY LOT NUMBER 15
LAND COMPANY LOT LINES SHOWN THUS
LAND HELD UNDER SAME OWNERSHIP " "
ARBITRARY DIVISION OF LAND HELD UNDER
SAME OWNERSHIP SHOWN THUS.
WIDTHS OF STREETS AND AVENUES AS SHOWN
ARE BETWEEN THE PROPERTY LINES.
NUMBERS OF ADJOINING SHEETS SHOWN (101)
CORPORATION LINE SHOWN THUS
DIVISION LINE " "

APPRAISAL MAP

CITY OF ROANOKE, VA
SHEET NO. 417

OFFICE OF THE CITY ENGINEER

DRAWN BY: McCLANAHAN DATE: 9-1-49
FIELD WORK BY: WALKER-GUSENBERRY DATE: 7-1948
RECORD WORK BY: PATTERSON DATE: 6-1948
CHECKED BY: WEDDLE DATE: 12-1948
SCALE 1"=100' COMPLETED: 12-1948
REVISED:

John J. McEntire
CITY ENGINEER