

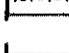
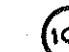

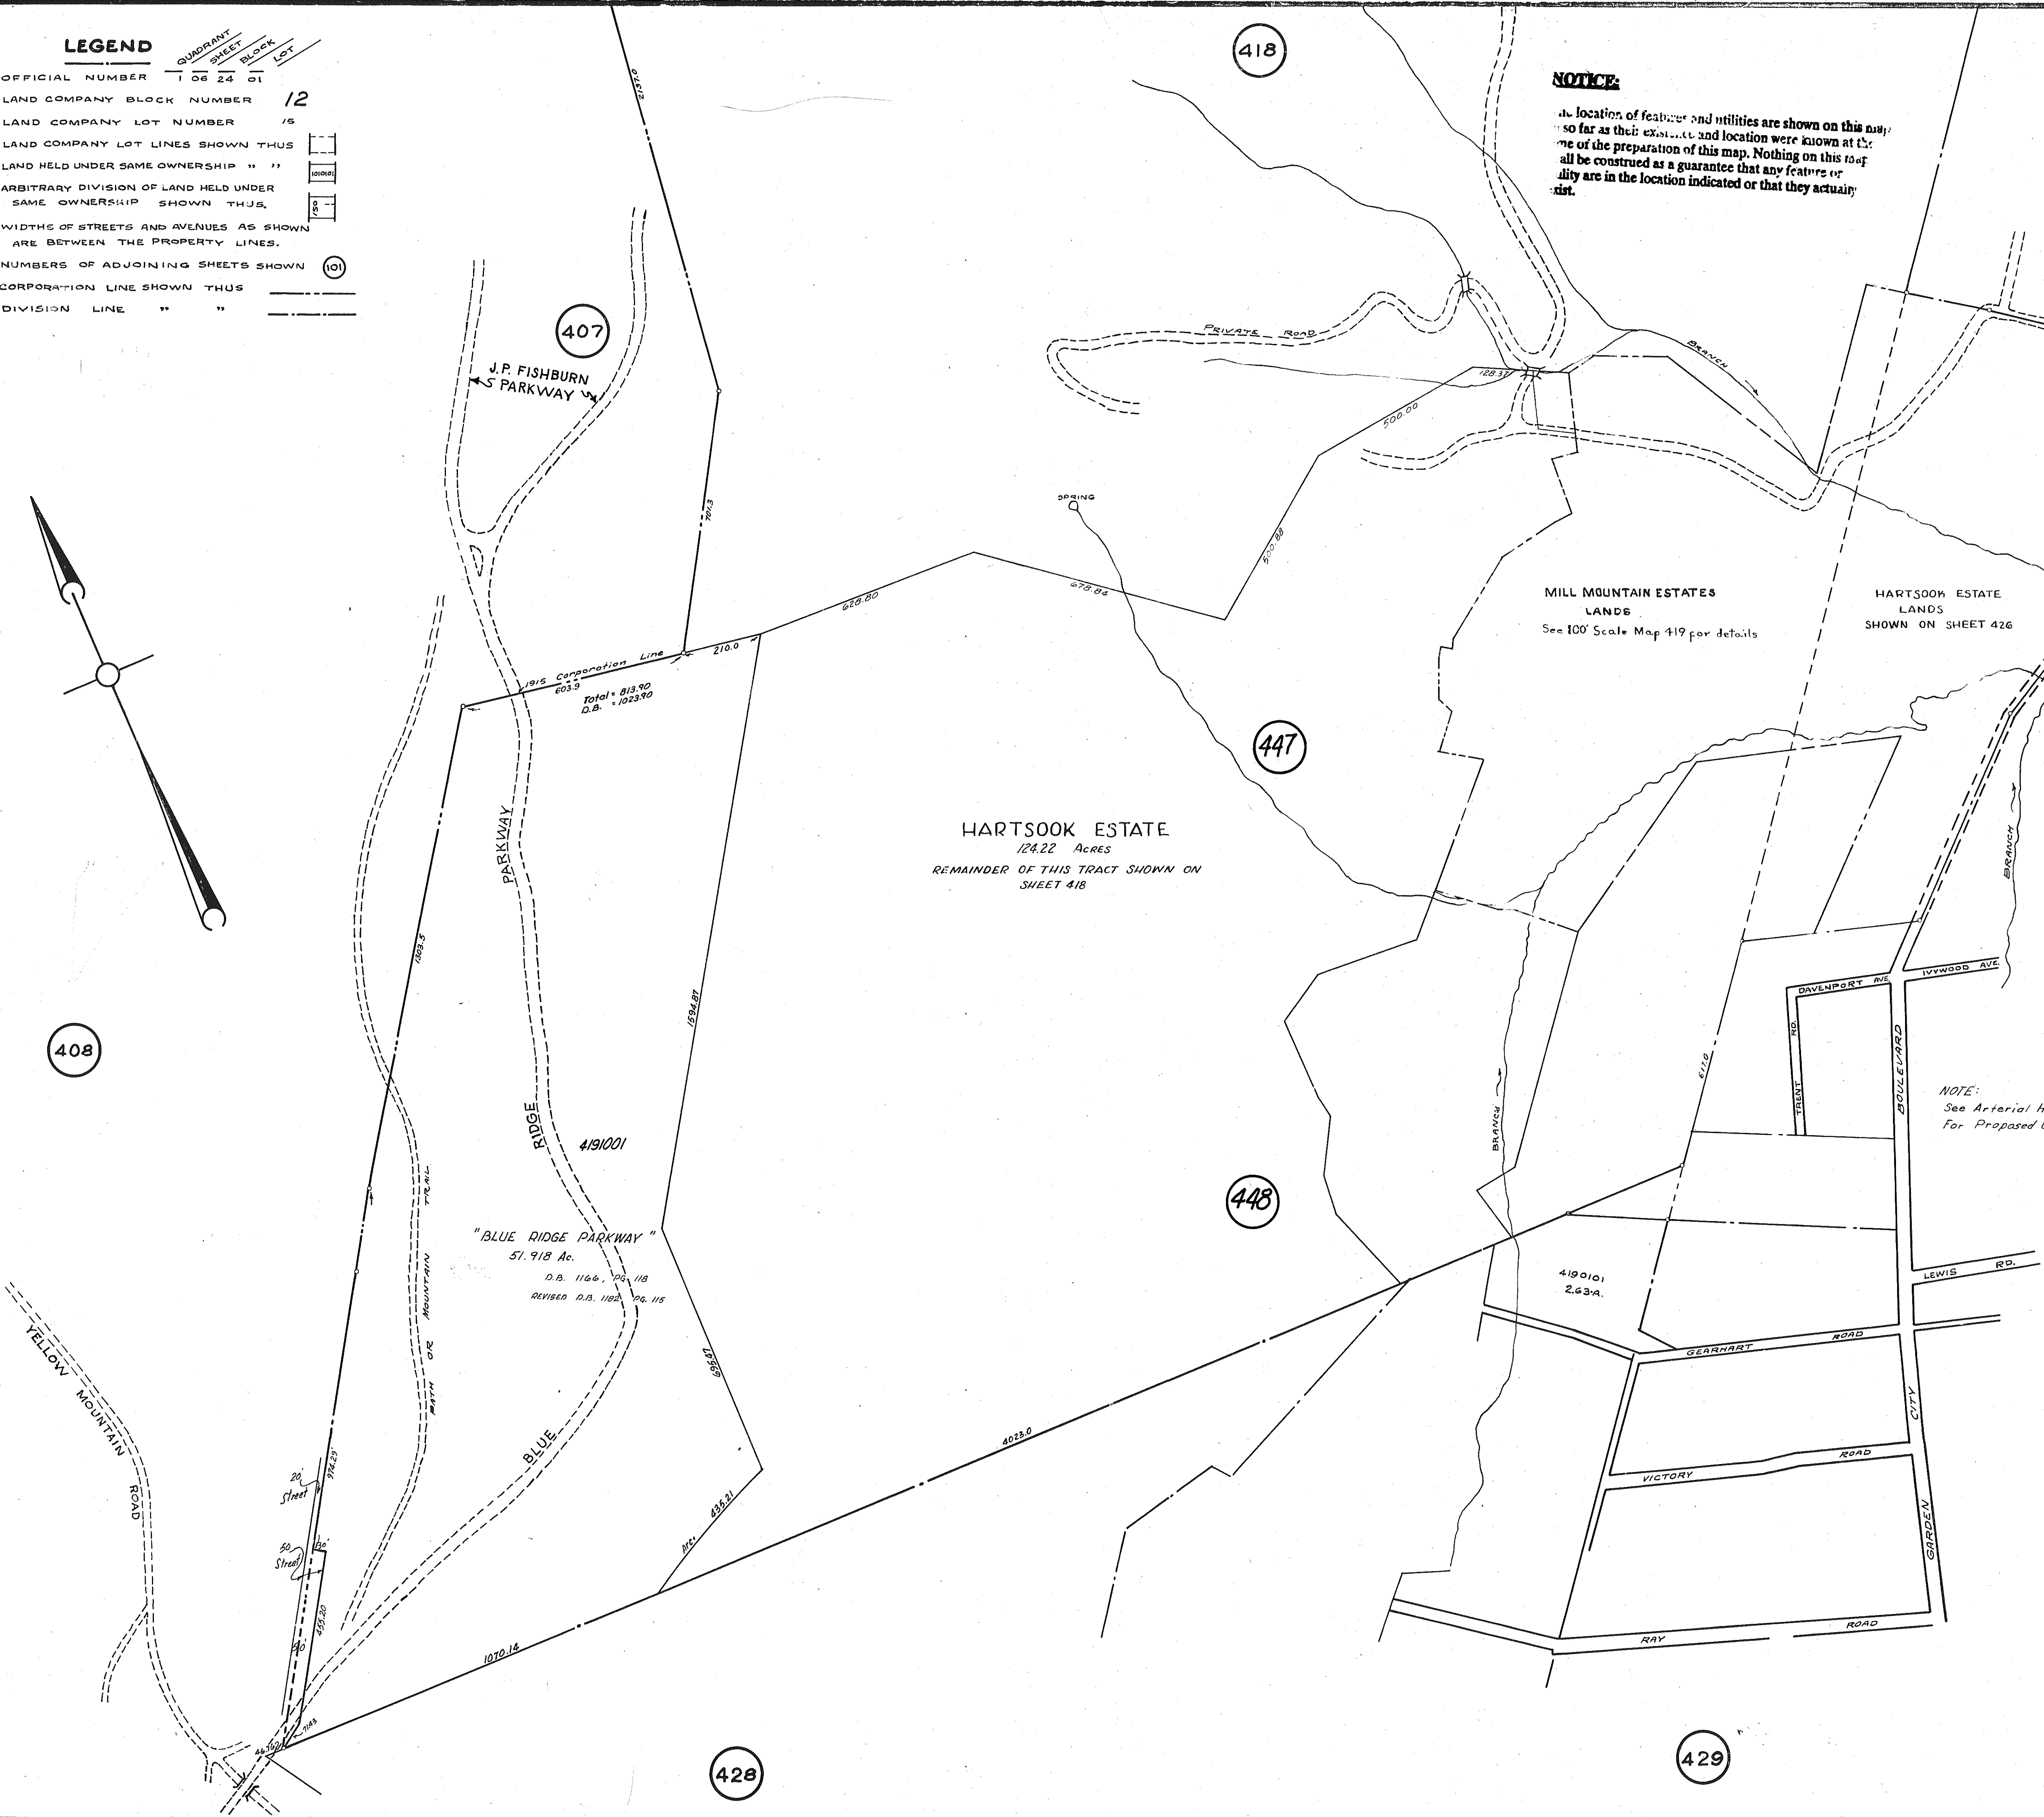
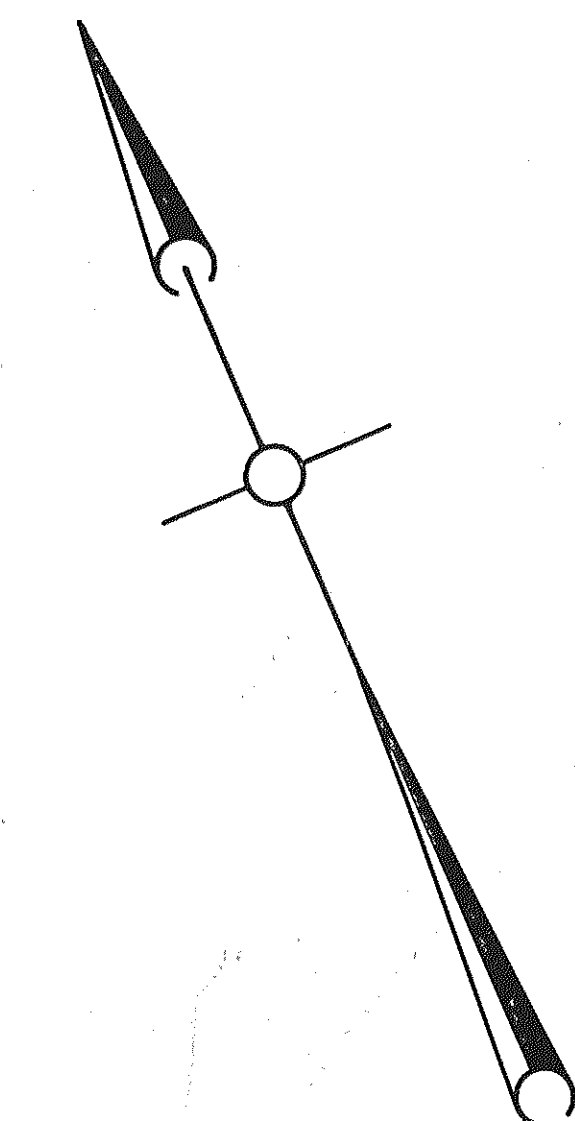


LEGEND

OFFICIAL NUMBER 1 06 24 01
 LAND COMPANY BLOCK NUMBER 12
 LAND COMPANY LOT NUMBER 15
 LAND COMPANY LOT LINES SHOWN THUS 
 LAND HELD UNDER SAME OWNERSHIP " " 
 ARBITRARY DIVISION OF LAND HELD UNDER SAME OWNERSHIP SHOWN THUS 
 WIDTHS OF STREETS AND AVENUES AS SHOWN ARE BETWEEN THE PROPERTY LINES.
 NUMBERS OF ADJOINING SHEETS SHOWN (101)
 CORPORATION LINE SHOWN THUS 
 DIVISION LINE " " 


NOTICE:

The location of features and utilities are shown on this map so far as their existence and location were known at the time of the preparation of this map. Nothing on this map shall be construed as a guarantee that any feature or utility are in the location indicated or that they actually exist.



APPRAISAL MAP
 CITY OF ROANOKE, VA.
SHEET NO. 419

OFFICE OF THE CITY ENGINEER

DRAWN BY: McLANAHAN DATE: 8-13-49
 FIELD WORK BY: MORRIS-CANNADAY DATE: 8-1949
 RECORD WORK BY: FRYE DATE: 7-1948
 CHECKED BY: WIEDLE DATE: 12-1949
 SCALE 1" = 200' COMPLETED: 12-1949
 REVISED:

 CITY ENGINEER