


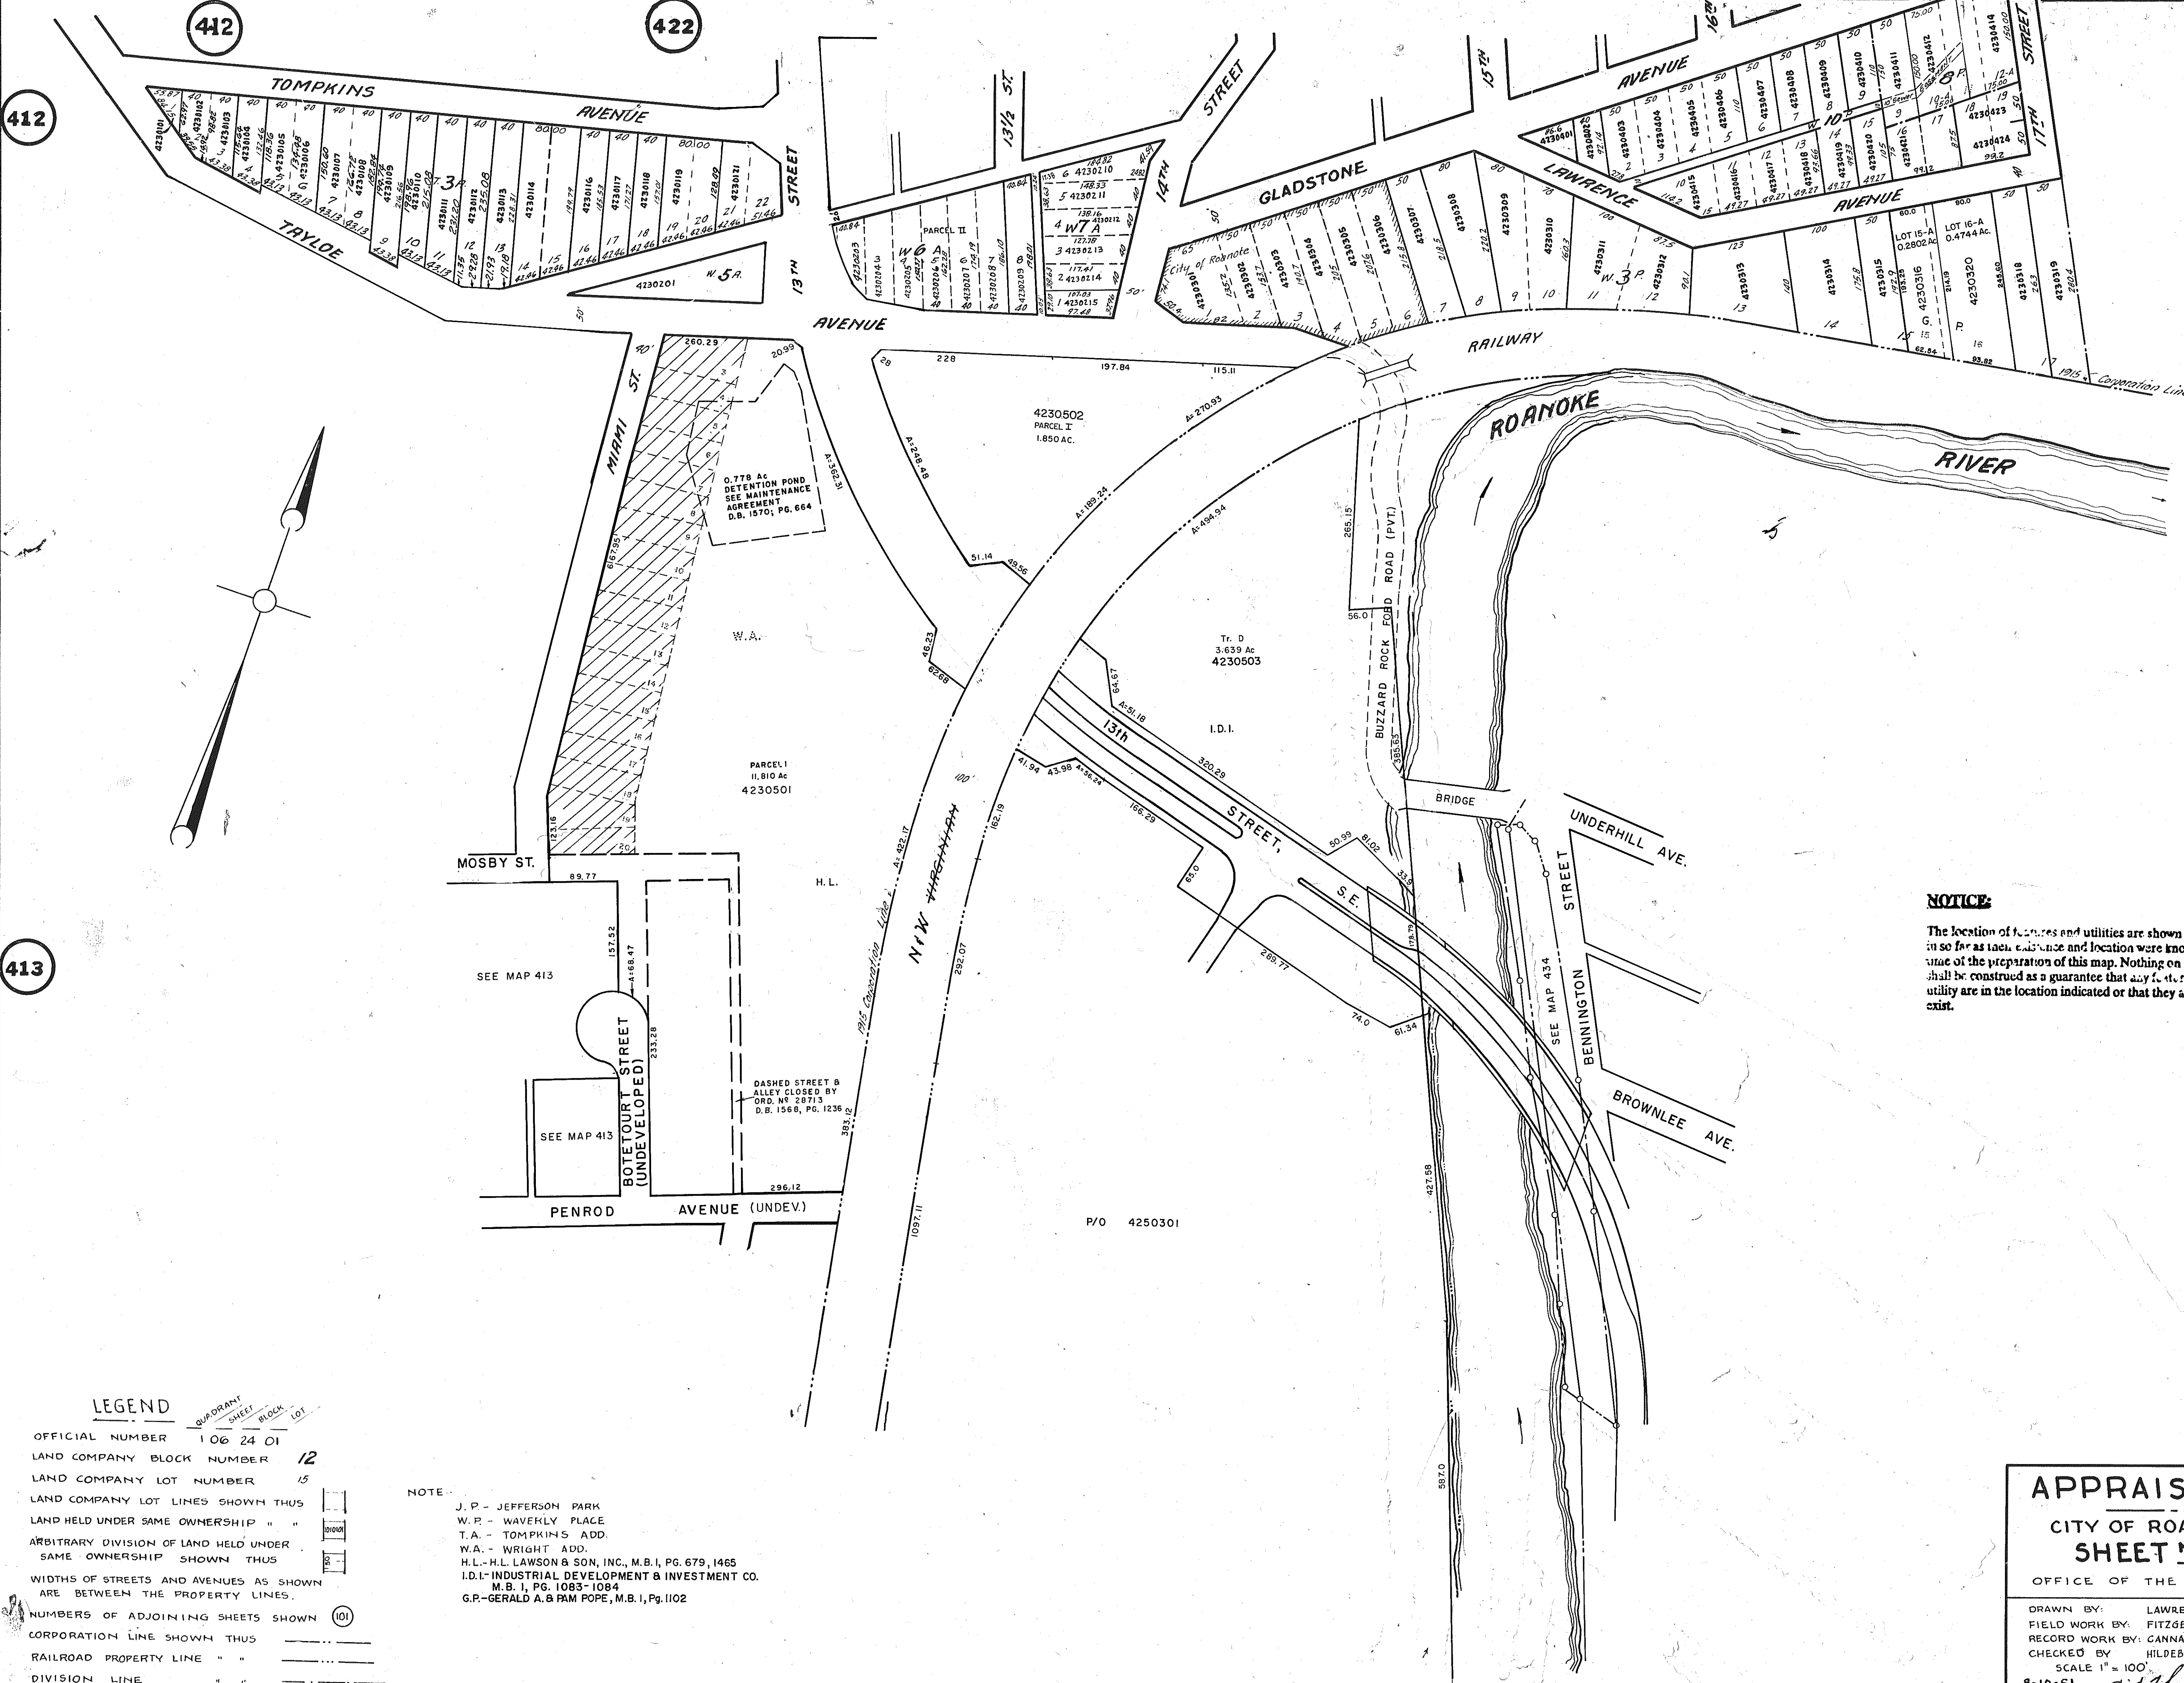

NOTICE:

The location of features and utilities are shown on this map in so far as their existence and location were known at the time of the preparation of this map. Nothing on this map shall be construed as a guarantee that any features or utility are in the location indicated or that they actually exist.

LEGEND

- OFFICIAL NUMBER 106 24 01
- LAND COMPANY BLOCK NUMBER 12
- LAND COMPANY LOT NUMBER 15
- LAND COMPANY LOT LINES SHOWN THUS
- LAND HELD UNDER SAME OWNERSHIP " "
- ARBITRARY DIVISION OF LAND HELD UNDER SAME OWNERSHIP SHOWN THUS
- WIDTHS OF STREETS AND AVENUES AS SHOWN ARE BETWEEN THE PROPERTY LINES.
- NUMBERS OF ADJOINING SHEETS SHOWN (101)
- CORPORATION LINE SHOWN THUS
- RAILROAD PROPERTY LINE " "
- DIVISION LINE " "

NOTE:

- J. P. - JEFFERSON PARK
- W. P. - WAVERLY PLACE
- T. A. - TOMPKINS ADD.
- W. A. - WRIGHT ADD.
- H. L. - H. L. LAWSON & SON, INC., M.B.I., PG. 679, 1465
- I. D. I. - INDUSTRIAL DEVELOPMENT & INVESTMENT CO. M.B.I., PG. 1083-1084
- G. P. - GERALD A. & PAM POPE, M.B.I., PG. 1102

APPRAISAL MAP
 CITY OF ROANOKE, VA.
SHEET NO. 423

OFFICE OF THE CITY ENGINEER

DRAWN BY: LAWRENCE	DATE: 7-19-29	
FIELD WORK BY: FITZGERALD	DATE: 8-20-29	
RECORD WORK BY: CANNADAY	DATE: 7-19-29	
CHECKED BY: HILDEBRAND	DATE: 10-17-29	

SCALE 1" = 100' COMPLETED: 11-6-29
 8-10-51 CITY ENGINEER REVISED: 1-1-34
 : 1-1-40
 : 1-1-49