


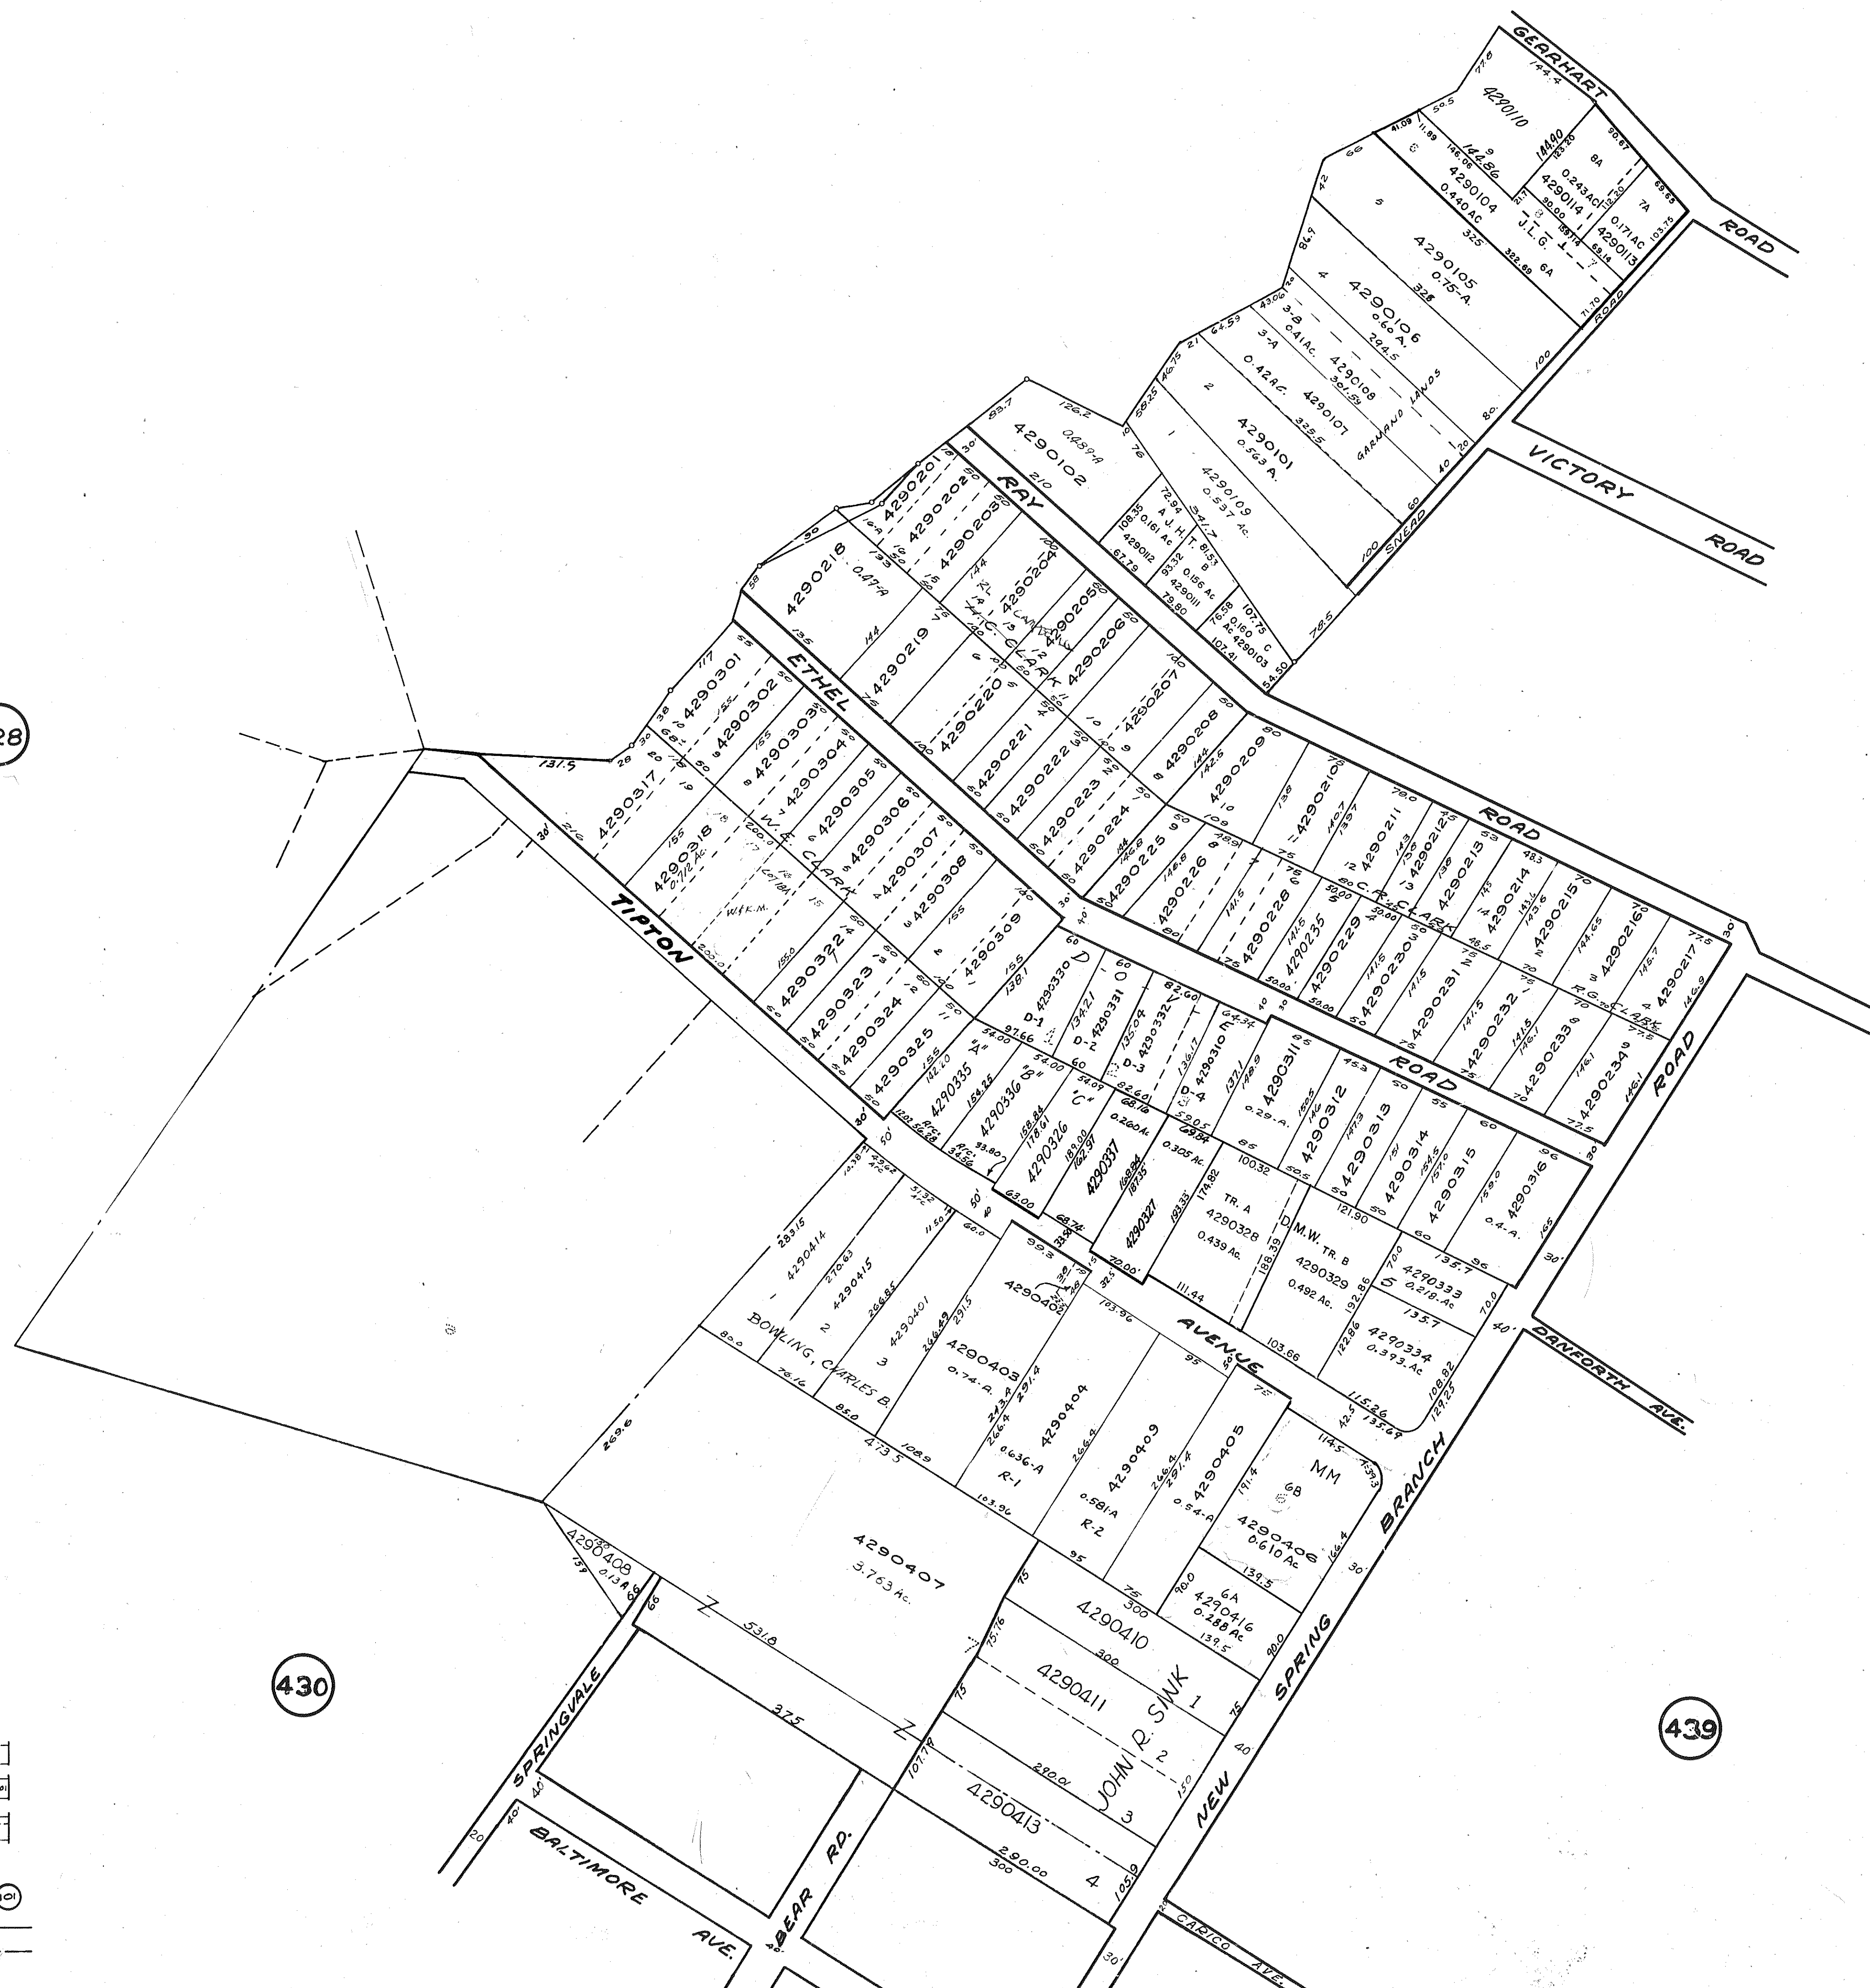

NOTE:
 D.M.W. — DORAS C. & MARIE C. WEDDLE — M.B.1 PG. 567
 JOE H. & CORINTH S. TREADWAY — M.B.1 PG. 578
 JAMES B. DYER
 J.L.G. — J.L. GARLAND MAP REDSUB. — M.B.1 PG. 1199
 MM — MAC MCHILLAN — M.B.1 PG. 2111
 W.F.K.M. — WAYNE M. & KATHERINE F. MCGHEE — M.B.1 PG. 2520

NOTICE

The location of features and utilities are shown on this map so far as they are known and location were known at the time of the preparation of this map. Nothing on this map is to be construed as a guarantee that any feature or utility is in the location indicated or that they actually are.

APPRAISAL MAP

CITY OF ROANOKE, VA.
 SHEET NO. 429

OFFICE OF THE CITY ENGINEER

DRAWN BY: McCLANAHAN DATE: 9-12-49
 FIELD WORK BY: FELLERS-FOSTER DATE: 8-19-49
 RECORD WORK BY: TINSLEY DATE: 6-19-48
 CHECKED BY: J. HILDEBRAND DATE: 12-19-49
 SCALE: 1" = 100' COMPLETED: 12-19-49
 REVISIONS:
 J. H. Hildebrand
 CITY ENGINEER

LEGEND

OFFICIAL NUMBER 1062401
 LAND COMPANY BLOCK NUMBER 12
 LAND COMPANY LOT NUMBER 15
 LAND COMPANY LOT LINES SHOWN THUS 
 LAND HELD UNDER SAME OWNERSHIP " " 
 ARBITRARY DIVISION OF LAND HELD UNDER SAME OWNERSHIP SHOWN THUS 
 WIDTHS OF STREETS AND AVENUES AS SHOWN ARE BETWEEN THE PROPERTY LINES.
 NUMBERS OF ADJOINING SHEETS SHOWN (101)
 CORPORATION LINE SHOWN THUS 
 DIVISION LINE " " 