

APPRAISAL MAP

CITY OF ROANOKE, VA.

SHEET NO. 433

OFFICE OF THE CITY ENGINEER

DRAWN BY: McCLANAHAN DATE: 8-22-49
FIELD WORK BY: FRYE-D.HILDEBRAND DATE: 8-1949
RECORD WORK BY: WALKER DATE: 6-1948
CHECKED BY: WEDDLE DATE: 12-1949
SCALE 1" = 100' COMPLETED: 12-1949
REVISED:

Prof. W. W. Wooten
CITY ENGINEER


NOTE:
E.P. - EASTOVER PLACE 1311

LEGEND

OFFICIAL NUMBER 06 24 01
LAND COMPANY BLOCK NUMBER 12
LAND COMPANY LOT NUMBER 15
LAND COMPANY LOT LINES SHOWN THUS
LAND HELD UNDER SAME OWNERSHIP " "
ARBITRARY DIVISION OF LAND HELD UNDER
SAME OWNERSHIP SHOWN THUS.
WIDTHS OF STREETS AND AVENUES AS SHOWN
ARE BETWEEN THE PROPERTY LINES.
NUMBERS OF ADJOINING SHEETS SHOWN (101)
CORPORATION LINE SHOWN THUS
DIVISION LINE " "

QUADRANT
SHEET
BLOCK
LOT

433

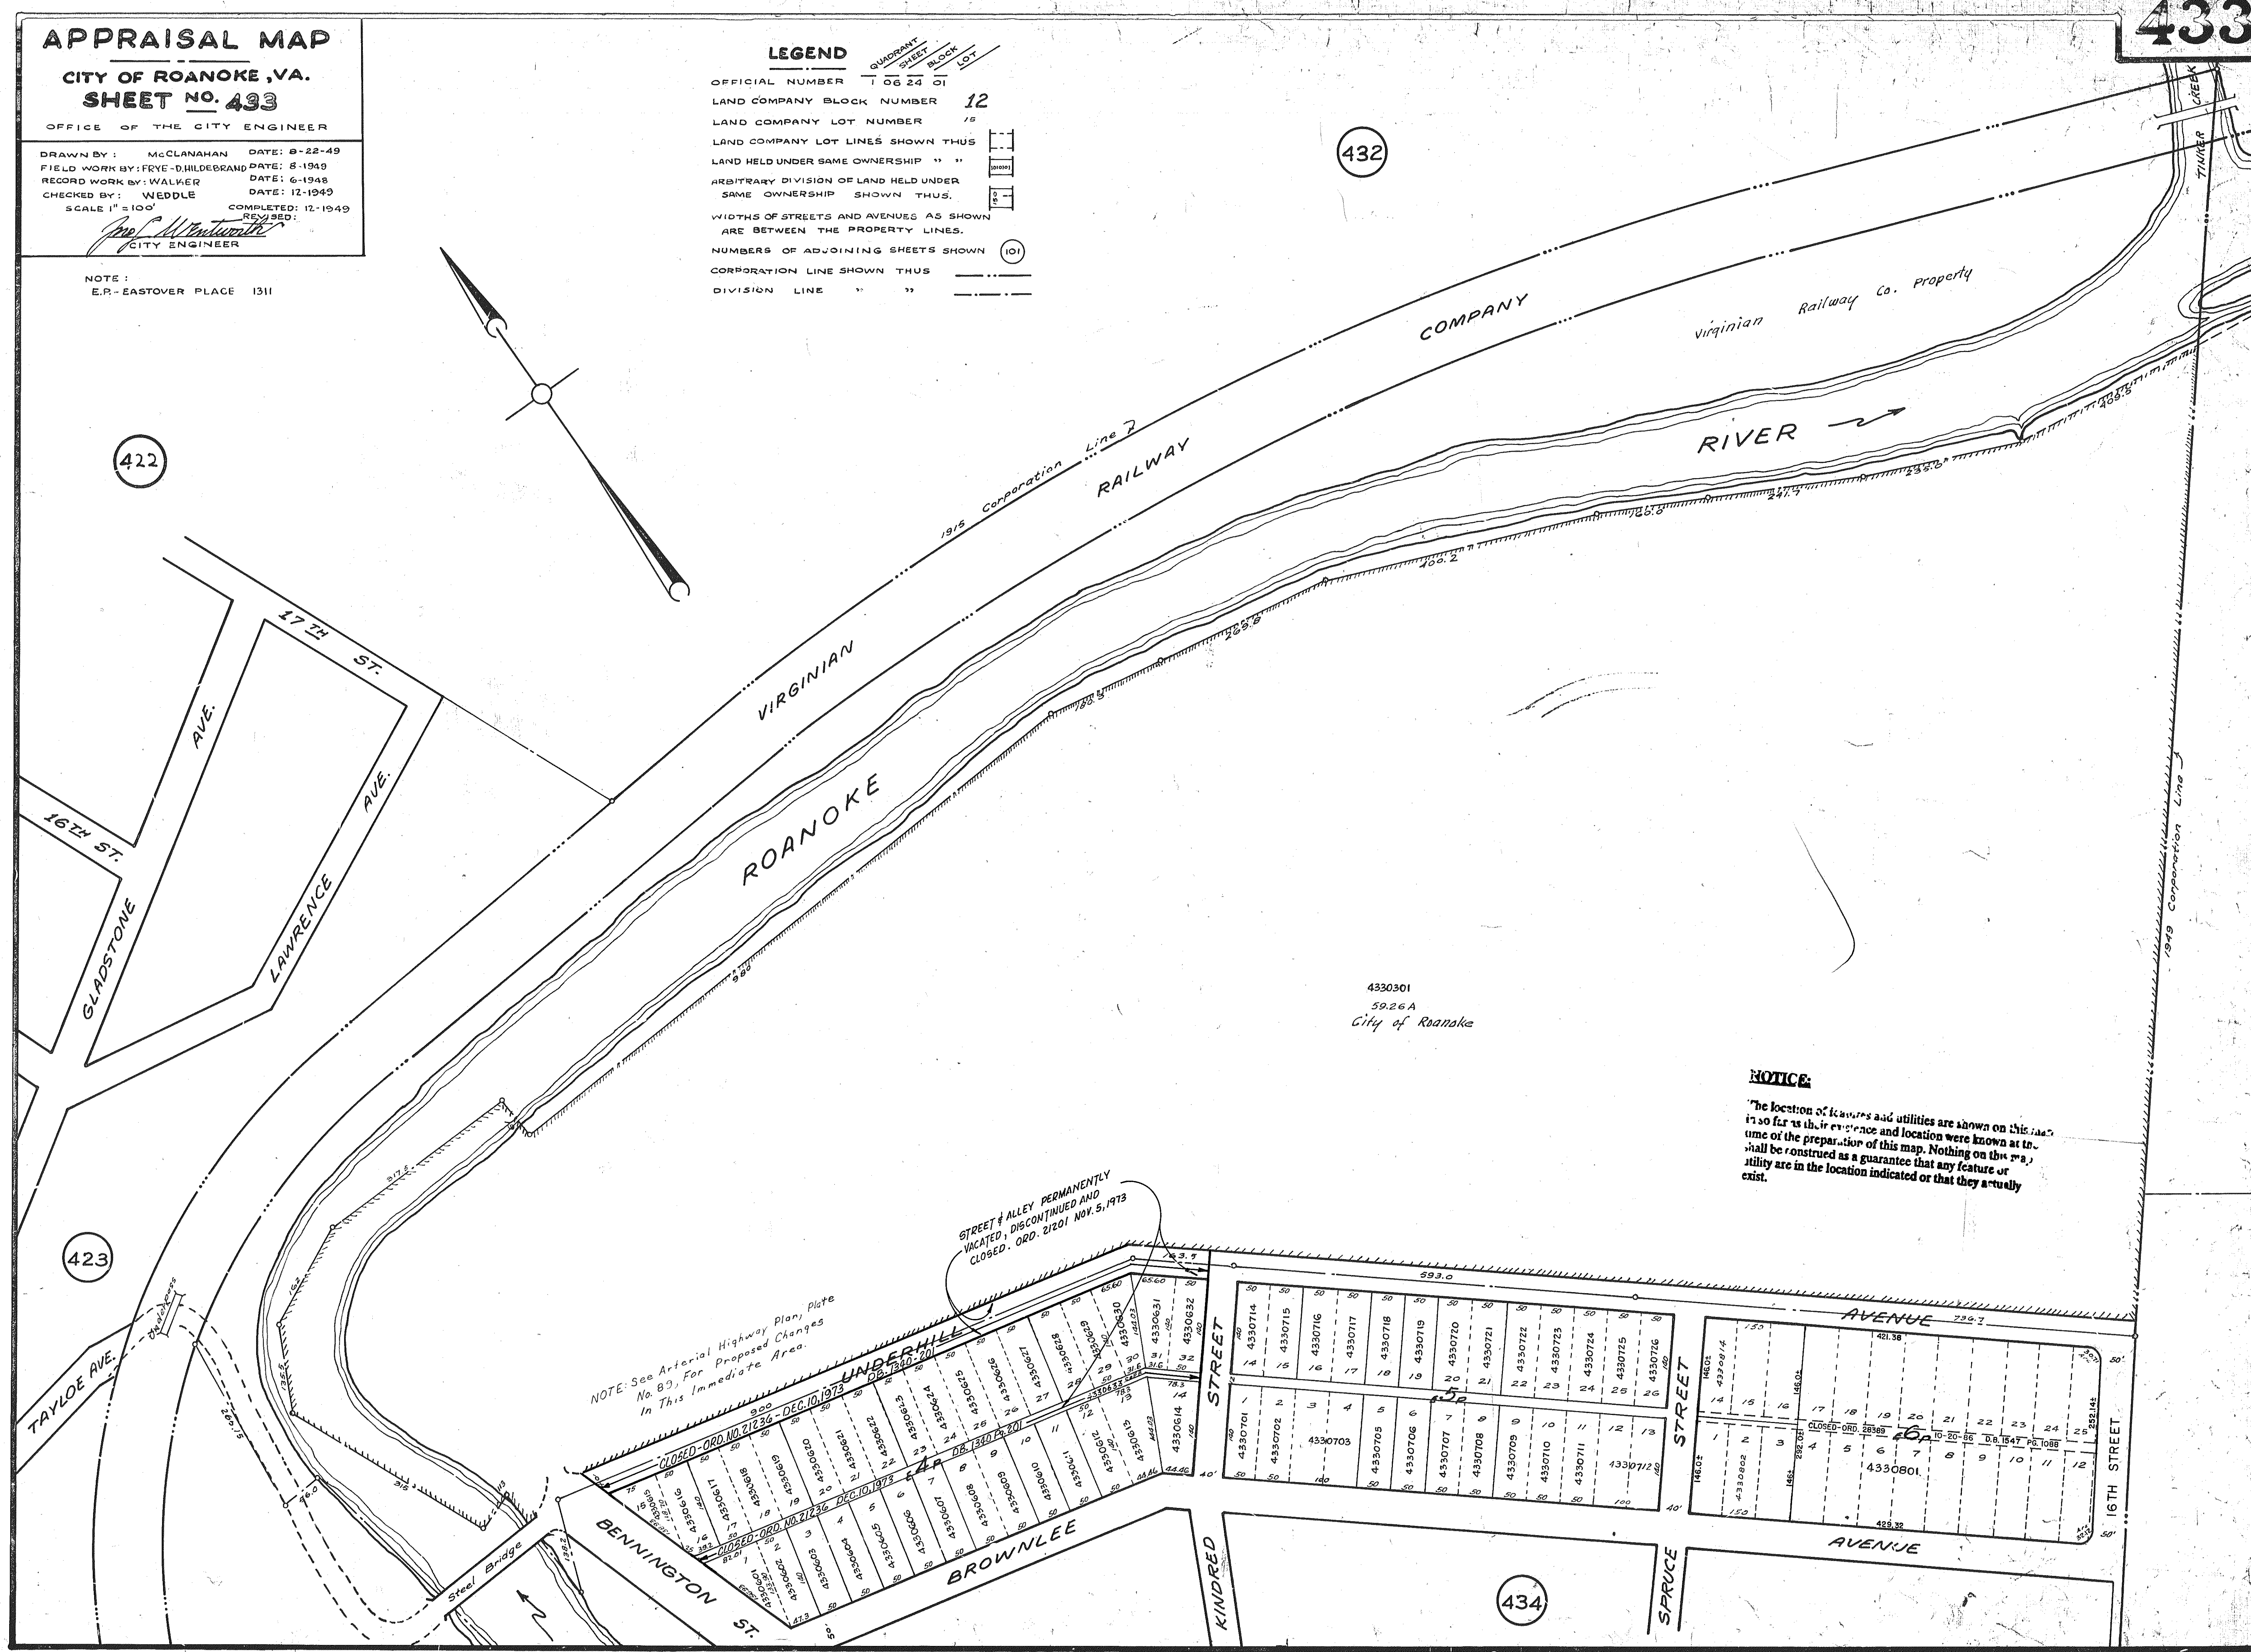

NOTICE

The location of features and utilities are shown on this map in so far as their existence and location were known at the time of the preparation of this map. Nothing on this map shall be construed as a guarantee that any feature or utility are in the location indicated or that they actually exist.