


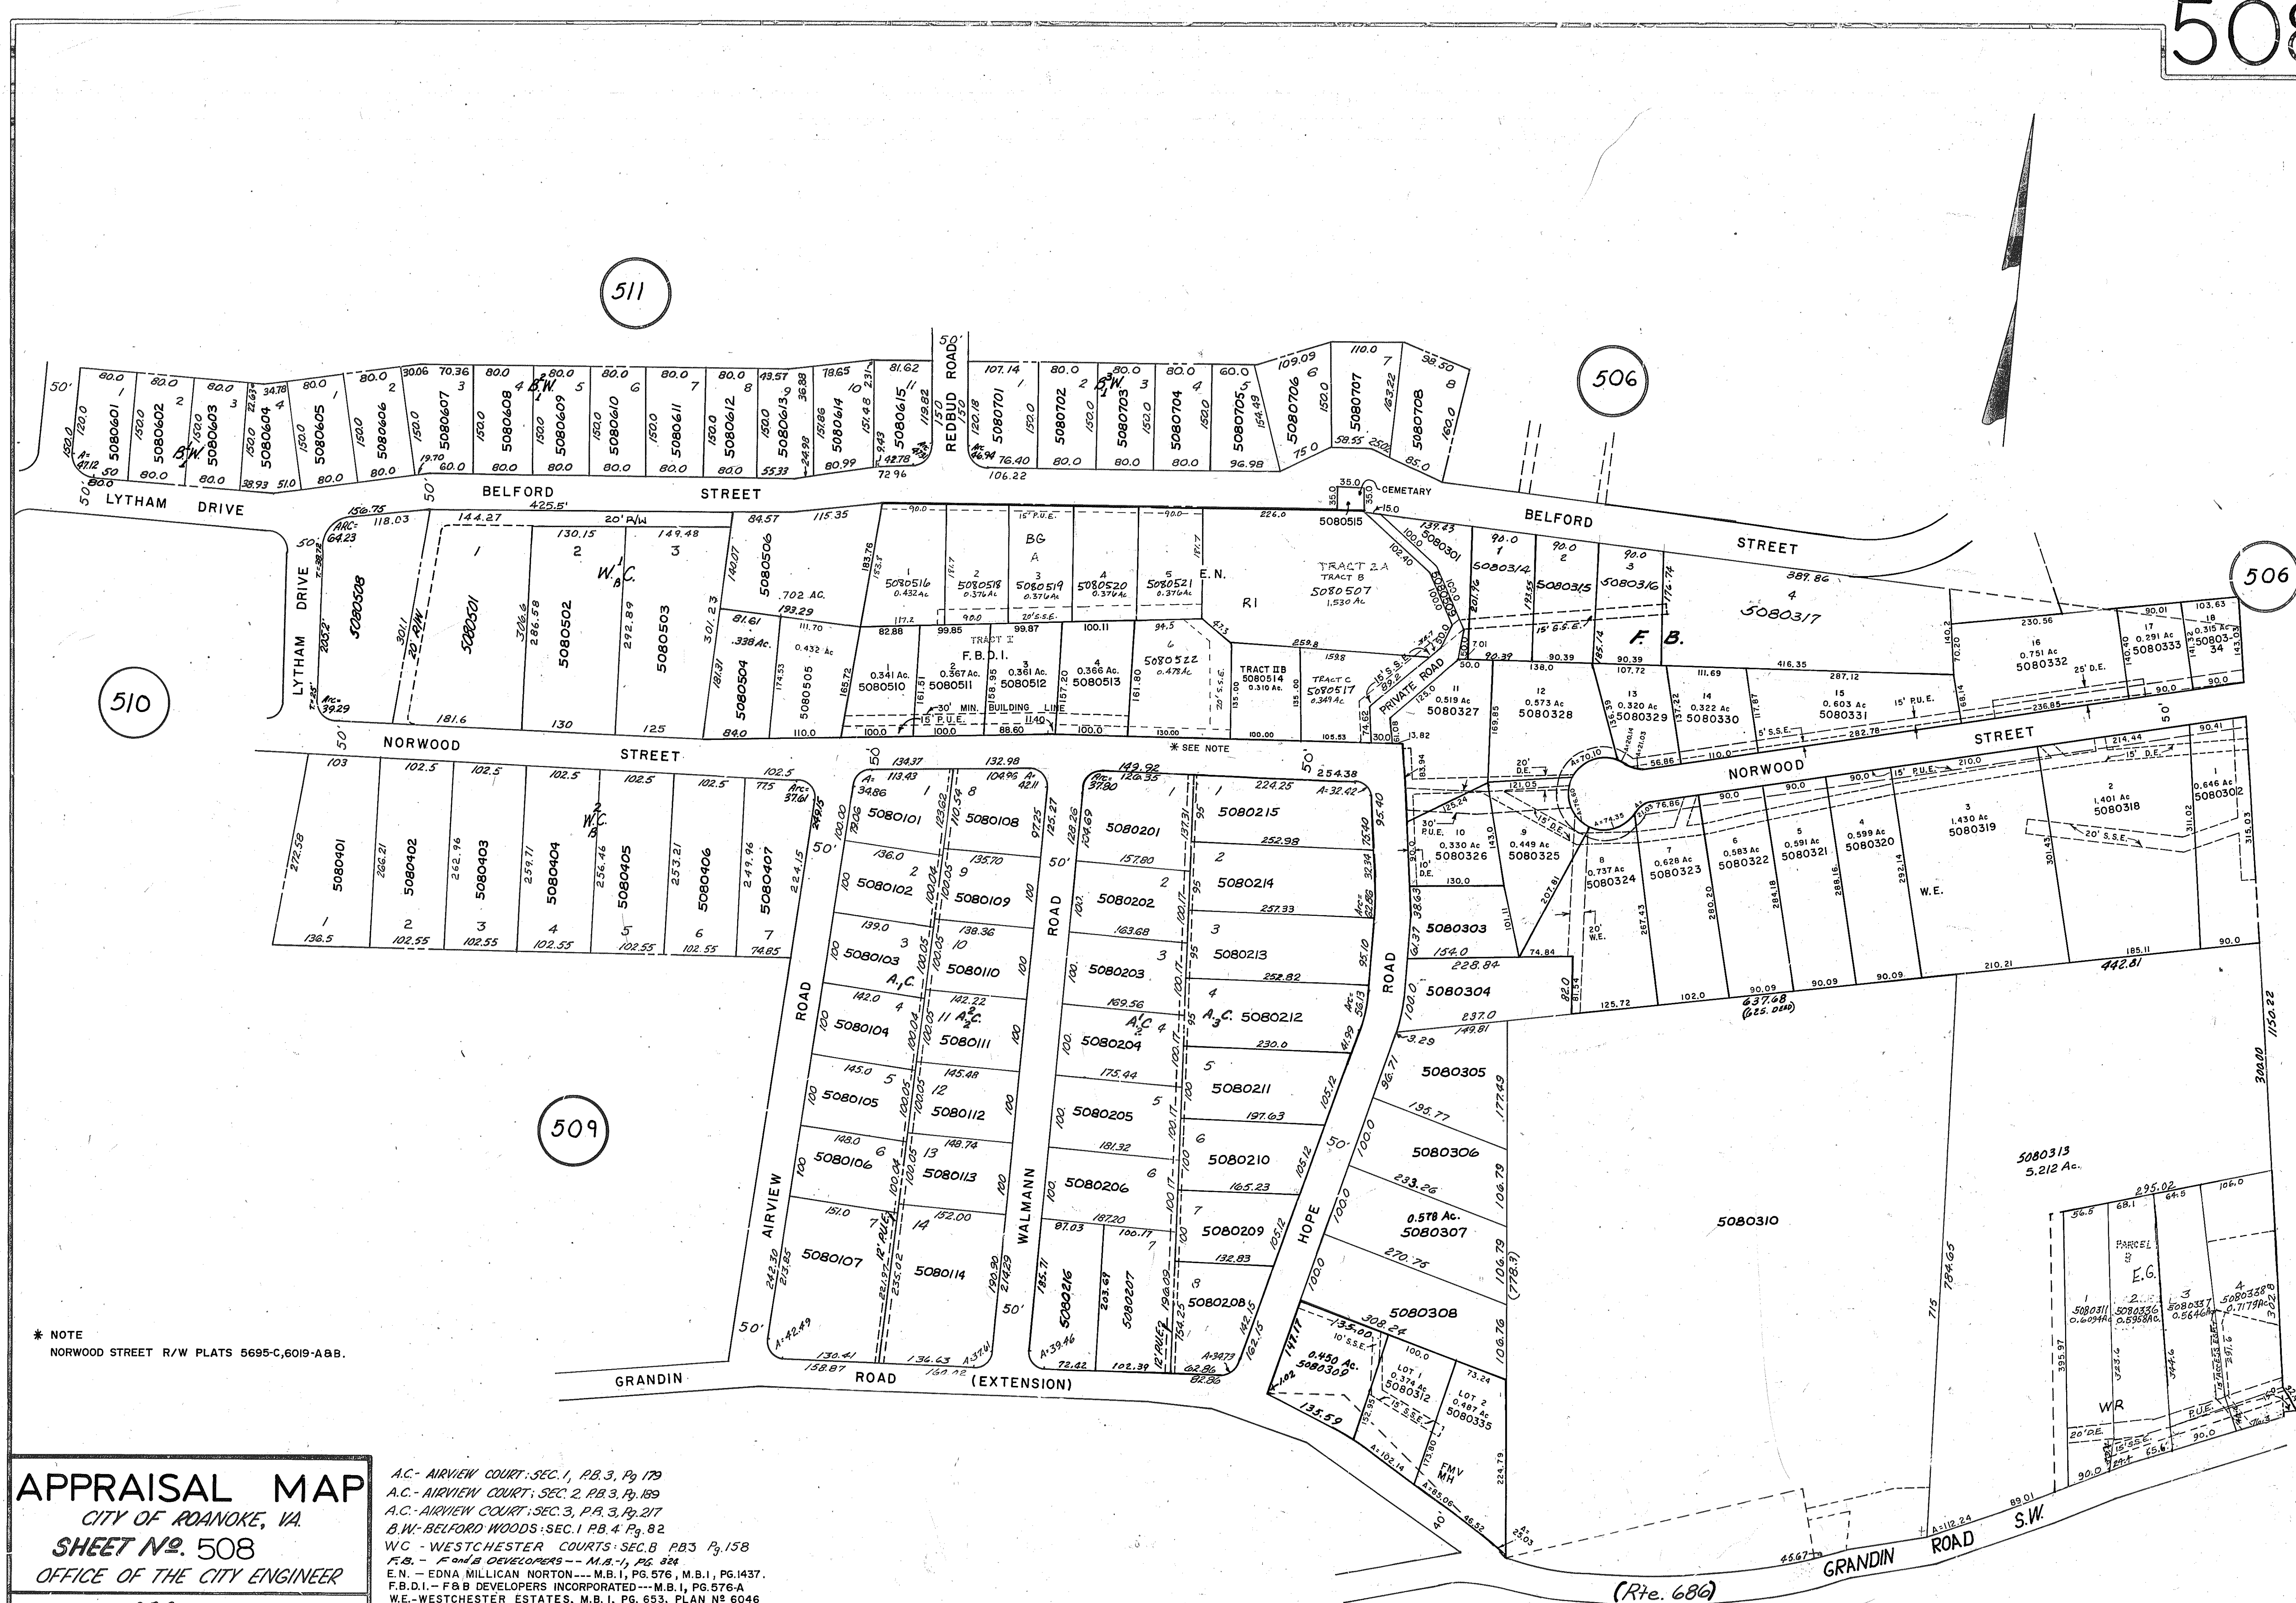

APPRAISAL MAP
CITY OF ROANOKE, VA.
SHEET No. 508
OFFICE OF THE CITY ENGINEER

DRAWN BY: S. R. GREER DATE: DEC. 24, 1975
FIELD WORK BY: DATE:
RECORD WORK BY: DATE:
CHECKED BY: DATE:
SCALE: 1"=100'

Shores & Brady
CITY ENGINEER

A.C. - AIRVIEW COURT, SEC. 1, P.B. 3, Pg. 179
A.C. - AIRVIEW COURT, SEC. 2, P.B. 3, Pg. 189
A.C. - AIRVIEW COURT, SEC. 3, P.B. 3, Pg. 217
B.W. - BELFORD WOODS, SEC. 1, P.B. 4, Pg. 82
W.C. - WESTCHESTER COURTS, SEC. B, P.B. 3, Pg. 158
F.B. - F&B DEVELOPERS - M.B. 1, Pg. 324
E.N. - EDNA MILLICAN NORTON - M.B. 1, Pg. 576, M.B. 1, Pg. 1437
F.B.D.I. - F&B DEVELOPERS INCORPORATED - M.B. 1, Pg. 576-A
W.E. - WESTCHESTER ESTATES, M.B. 1, Pg. 653, PLAN No. 6046
FMV - F.M. VARNEY ESTATE - M.B. 1, Pg. 873, PLAN No. 6128
MH - MARTIN HOMES, M.B. 1, Pg. 1201
WR - ROBERT H. WILSON & SANDRA M. REYNOLDS - M.B. 1, Pg. 2128-2129
E.G. - ELME OF GRANDIN - M.B. 1, Pg. 2150
R.I. - ROGER L. INGRAM - M.B. 1, Pg. 2257
B.G. - BELFORD GARDENS - M.B. 1, Pg. 2310