


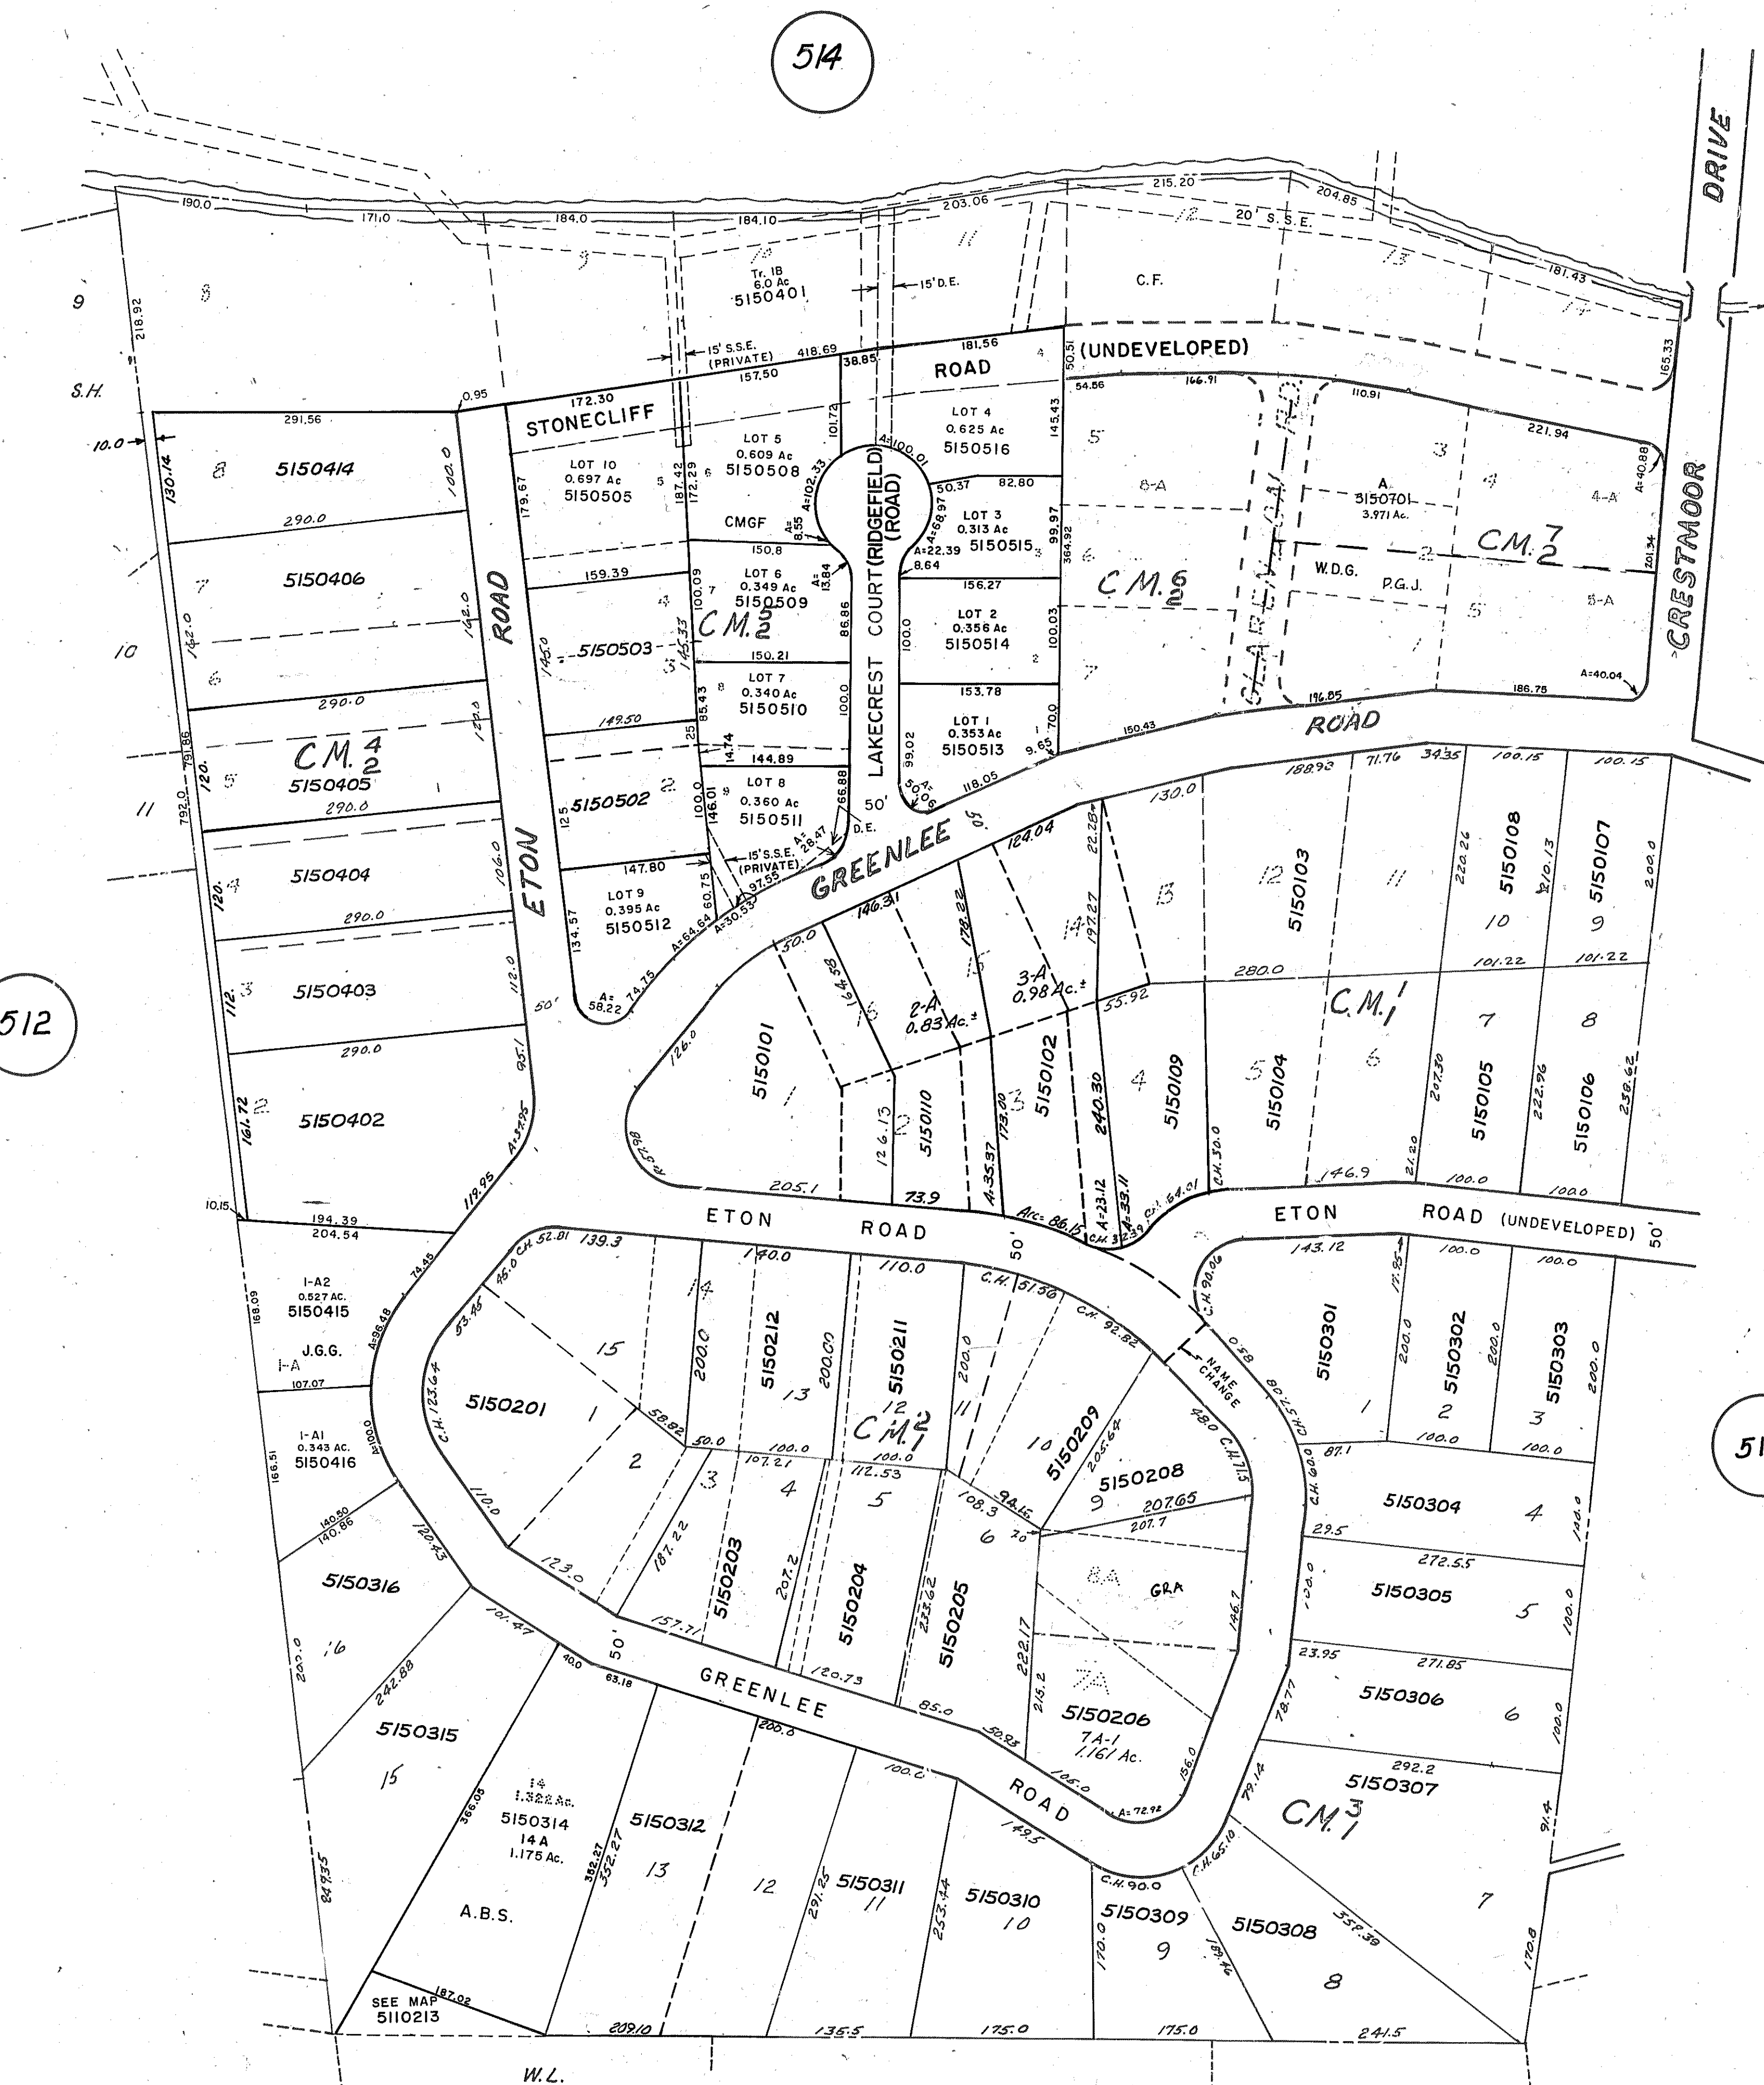

GRA - GEORGIA & ROBERT ADAMS - MBI, Pg. 2345
W.D.G. WESLEY D. & GALE B. GILLOCK, M.B.I., Pg. 1476 - 1474
P.G.J. - PAUL G. & REBECCA W. JAMISON - M.B.I., Pg. 1826
J.G.G. - JAMES G. & DOLORES J. GRAHAM, M.B.I., Pg. 1307
C.F. - CARL B. FLORA ET UX, ET ALS, M.B.I., Pg. 953 - 954
A.B.S. - ALFRED A. BETTY LEE C. SILVERSTEIN - M.B.I., Pg. 827
PLAN NO. 6038
W.G.F. - CARL B. MIRIAMS B. & GARY FLORA, M.B.I., Pg. 83 & 45
ML - WINDSOR LAKE, P.B. 4, Pg. 752 & 8
S.H. - SUNSET HILLS; R.B. 3, Pg. 288
CM₁ - CRESTMOOR SECT. 1, P.B. 2, Pg. 195
CM₂ - CRESTMOOR SECT. 2, UNRECORDED
PLAN NO. 3948

CITY OF ROANOKE, VA.

SHEET NO. 515

OFFICE OF THE CITY ENGINEER

DRAWN BY: B.L. SHOVELY DATE: 1-7-76
FIELD WORK BY: DATE:
RECORD WORK BY: DATE:
CHECKED BY: DATE:
SCALE: 1"=100' REVISED:

Thomas A. Bruck
CITY ENGINEER

511