


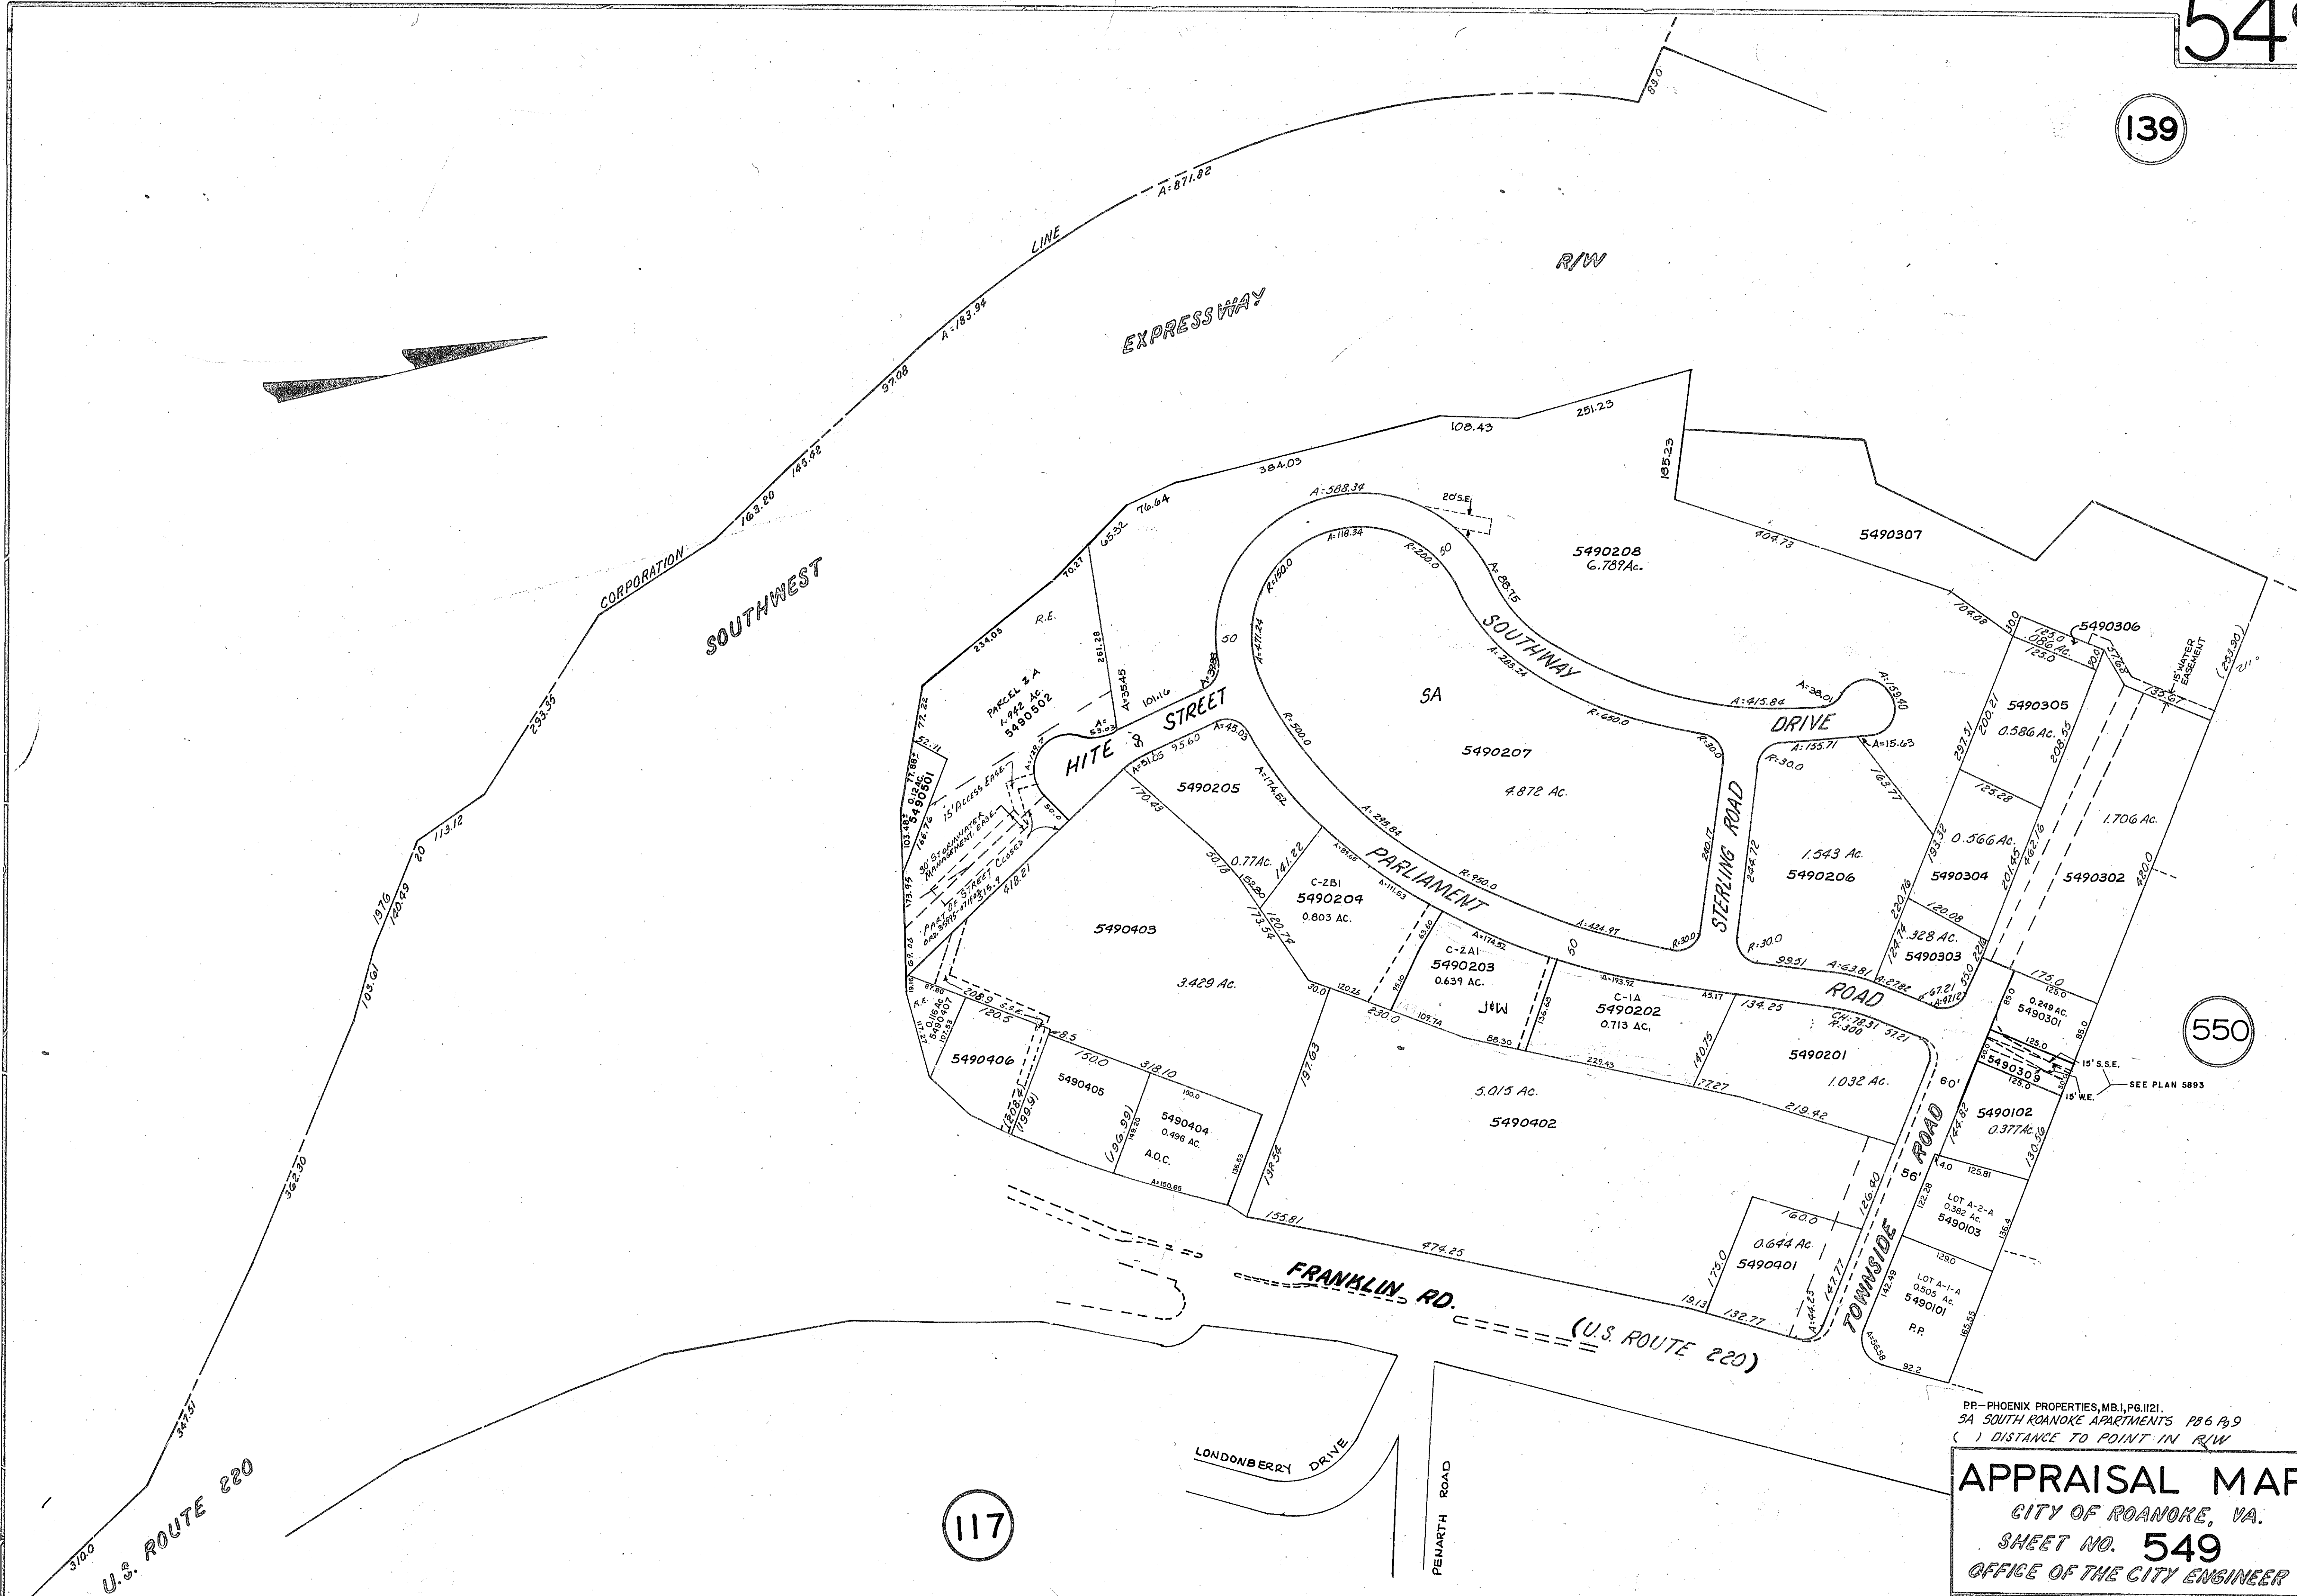

PP - PHOENIX PROPERTIES, MB.1, PG.1121.
SA - SOUTH ROANOKE APARTMENTS PB 6 PG 9
() DISTANCE TO POINT IN R/W

APPRAISAL MAP
CITY OF ROANOKE, VA.
SHEET NO. **549**
OFFICE OF THE CITY ENGINEER

DRAWN BY: L.H. LOGAN DATE:
FIELD WORK BY: DATE:
RECORD WORK BY: DATE:
CHECKED BY: DATE:
SCALE: 1"=100' REVISED:
Thomas J. Beach
CITY ENGINEER

R.E. - ROBERT EVAN, L.L.C. - M.B.1, PG. 2347, 2500-2501
J.W. - J.W. ASSOCIATES - M.B.1, PG. 1663
A.O.C. - AMERICAN OIL CO., M.B.1, PG. 1317