


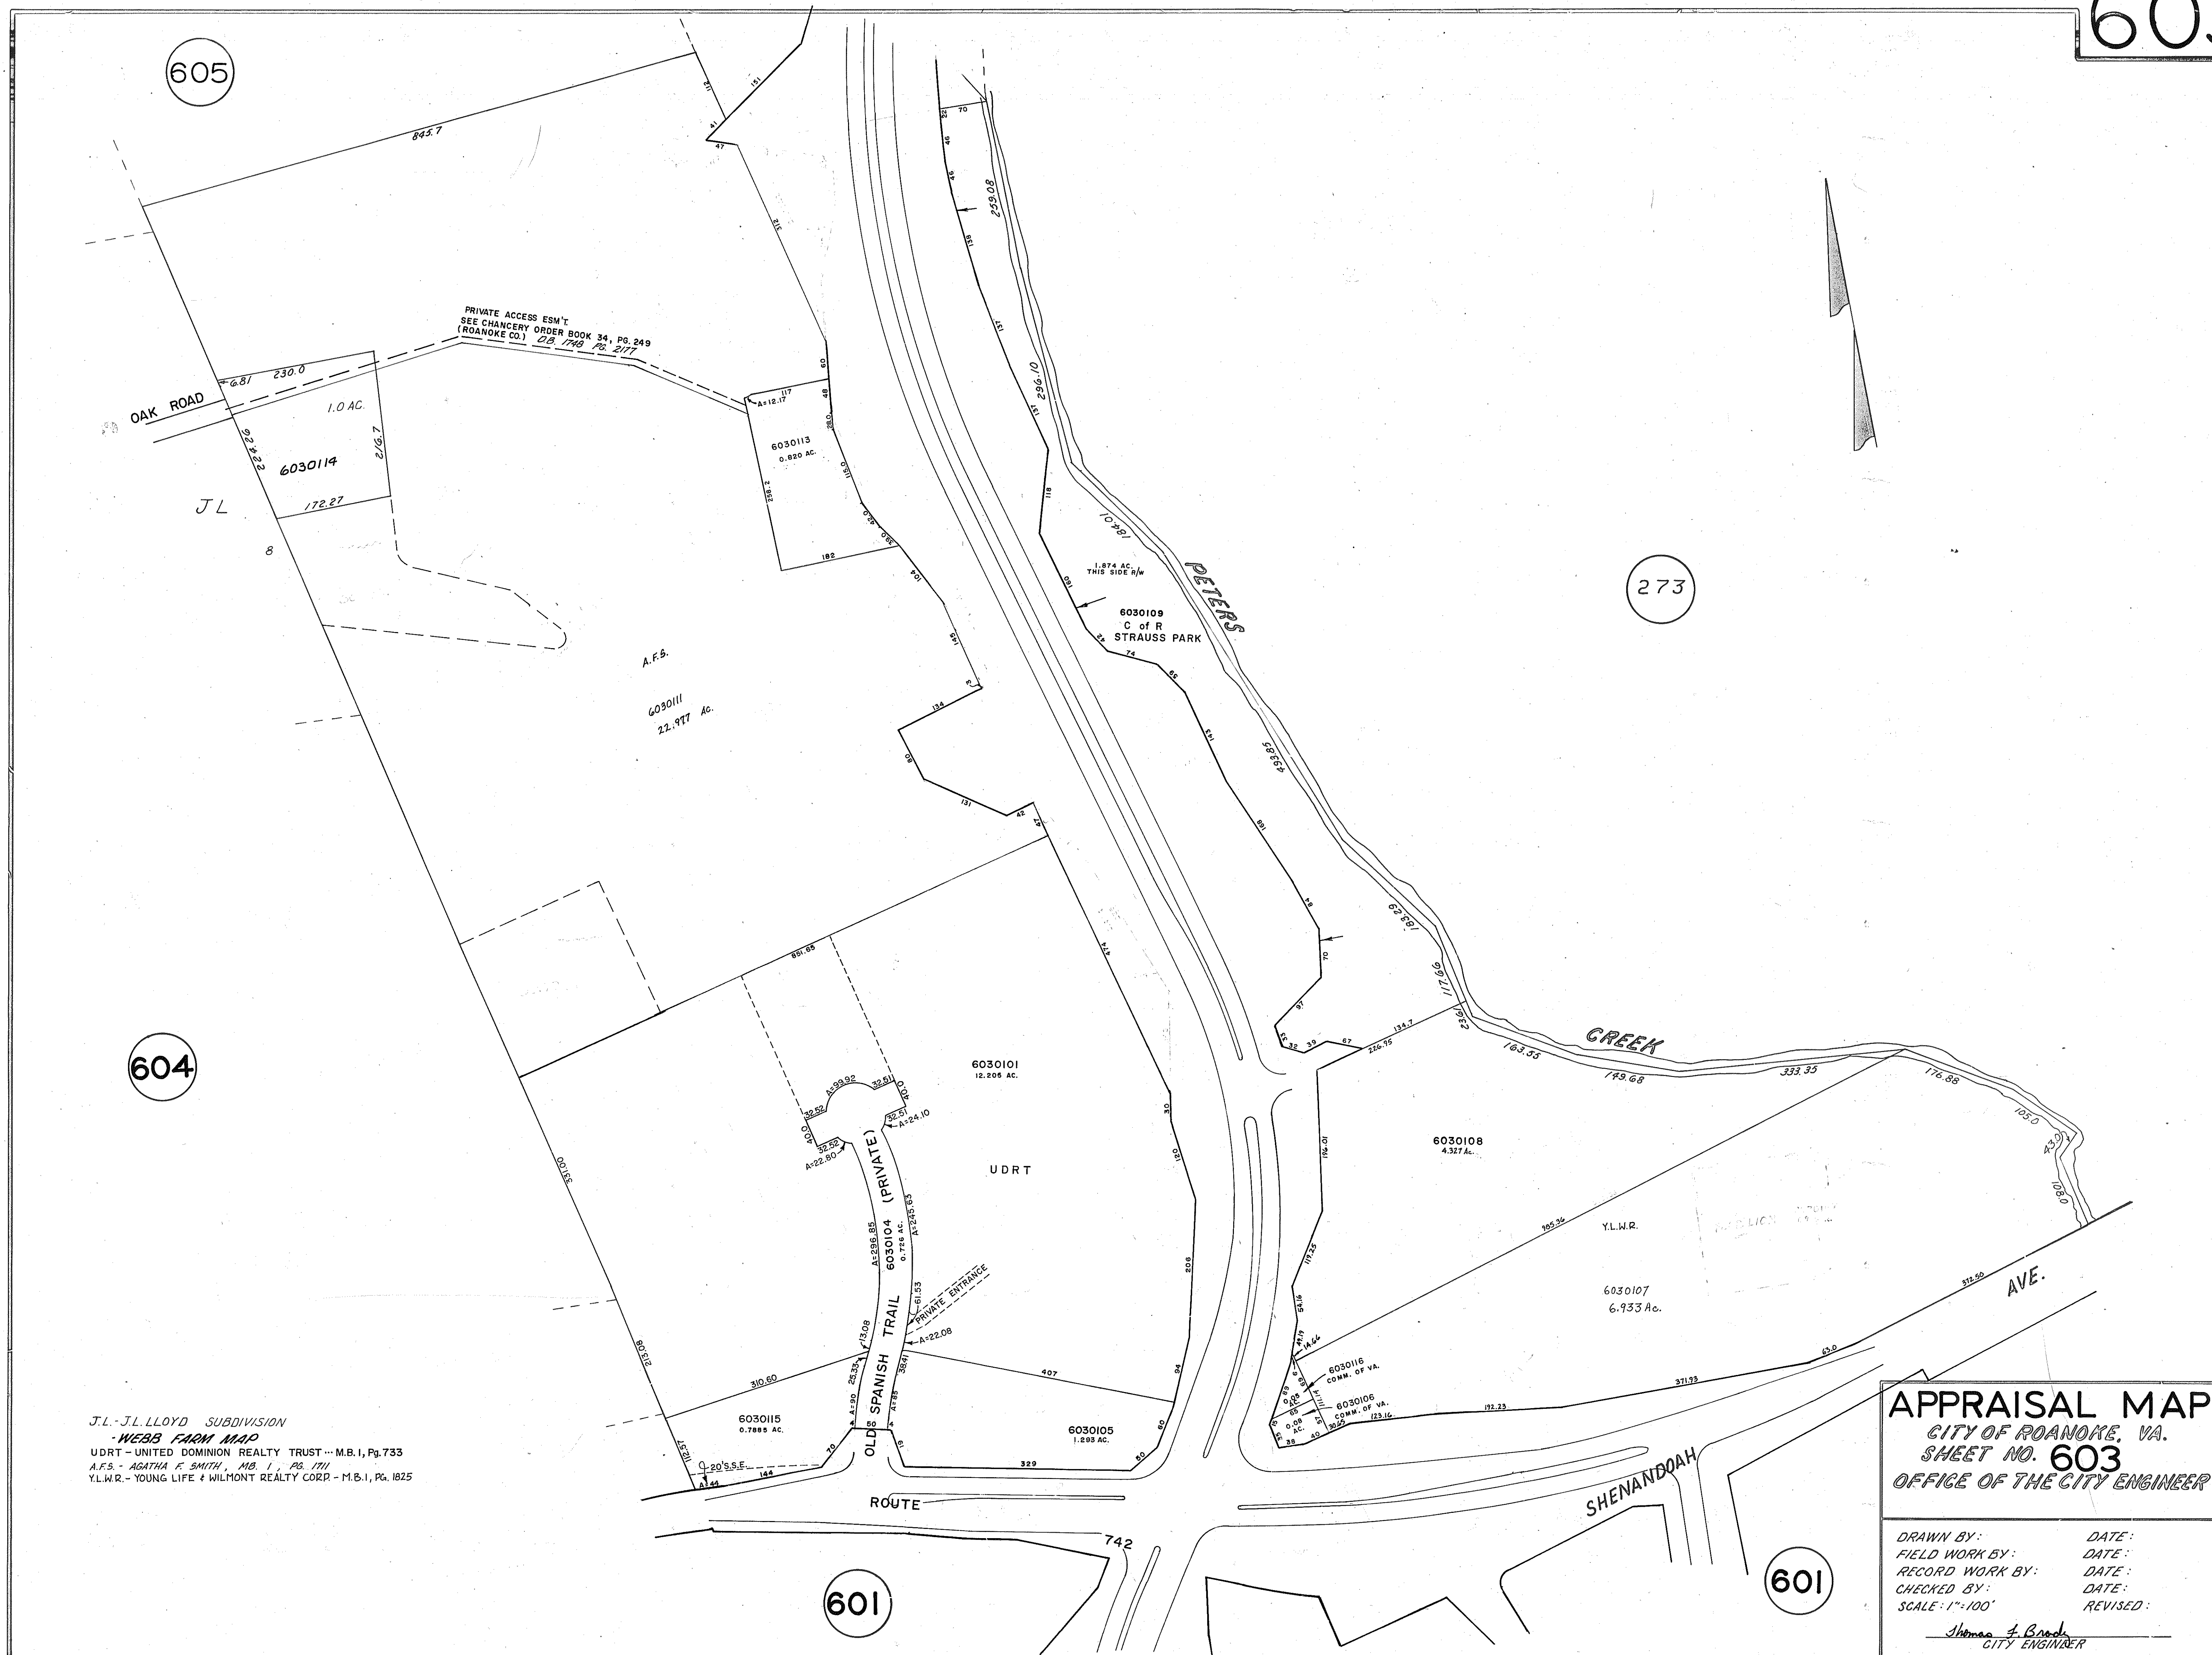

J.L. LLOYD SUBDIVISION
 -WEBB FARM MAP
 UDRT - UNITED DOMINION REALTY TRUST - M.B.1, Pg. 733
 A.F.S. - AGATHA F. SMITH, M.B. 1, Pg. 1711
 Y.L.W.R. - YOUNG LIFE & WILMONT REALTY CORP - M.B.1, Pg. 1825

APPRAISAL MAP
 CITY OF ROANOKE, VA.
 SHEET NO. 603
 OFFICE OF THE CITY ENGINEER

DRAWN BY:	DATE:
FIELD WORK BY:	DATE:
RECORD WORK BY:	DATE:
CHECKED BY:	DATE:
SCALE: 1"=100'	REVISED:

Thomas F. Brock
 CITY ENGINEER