


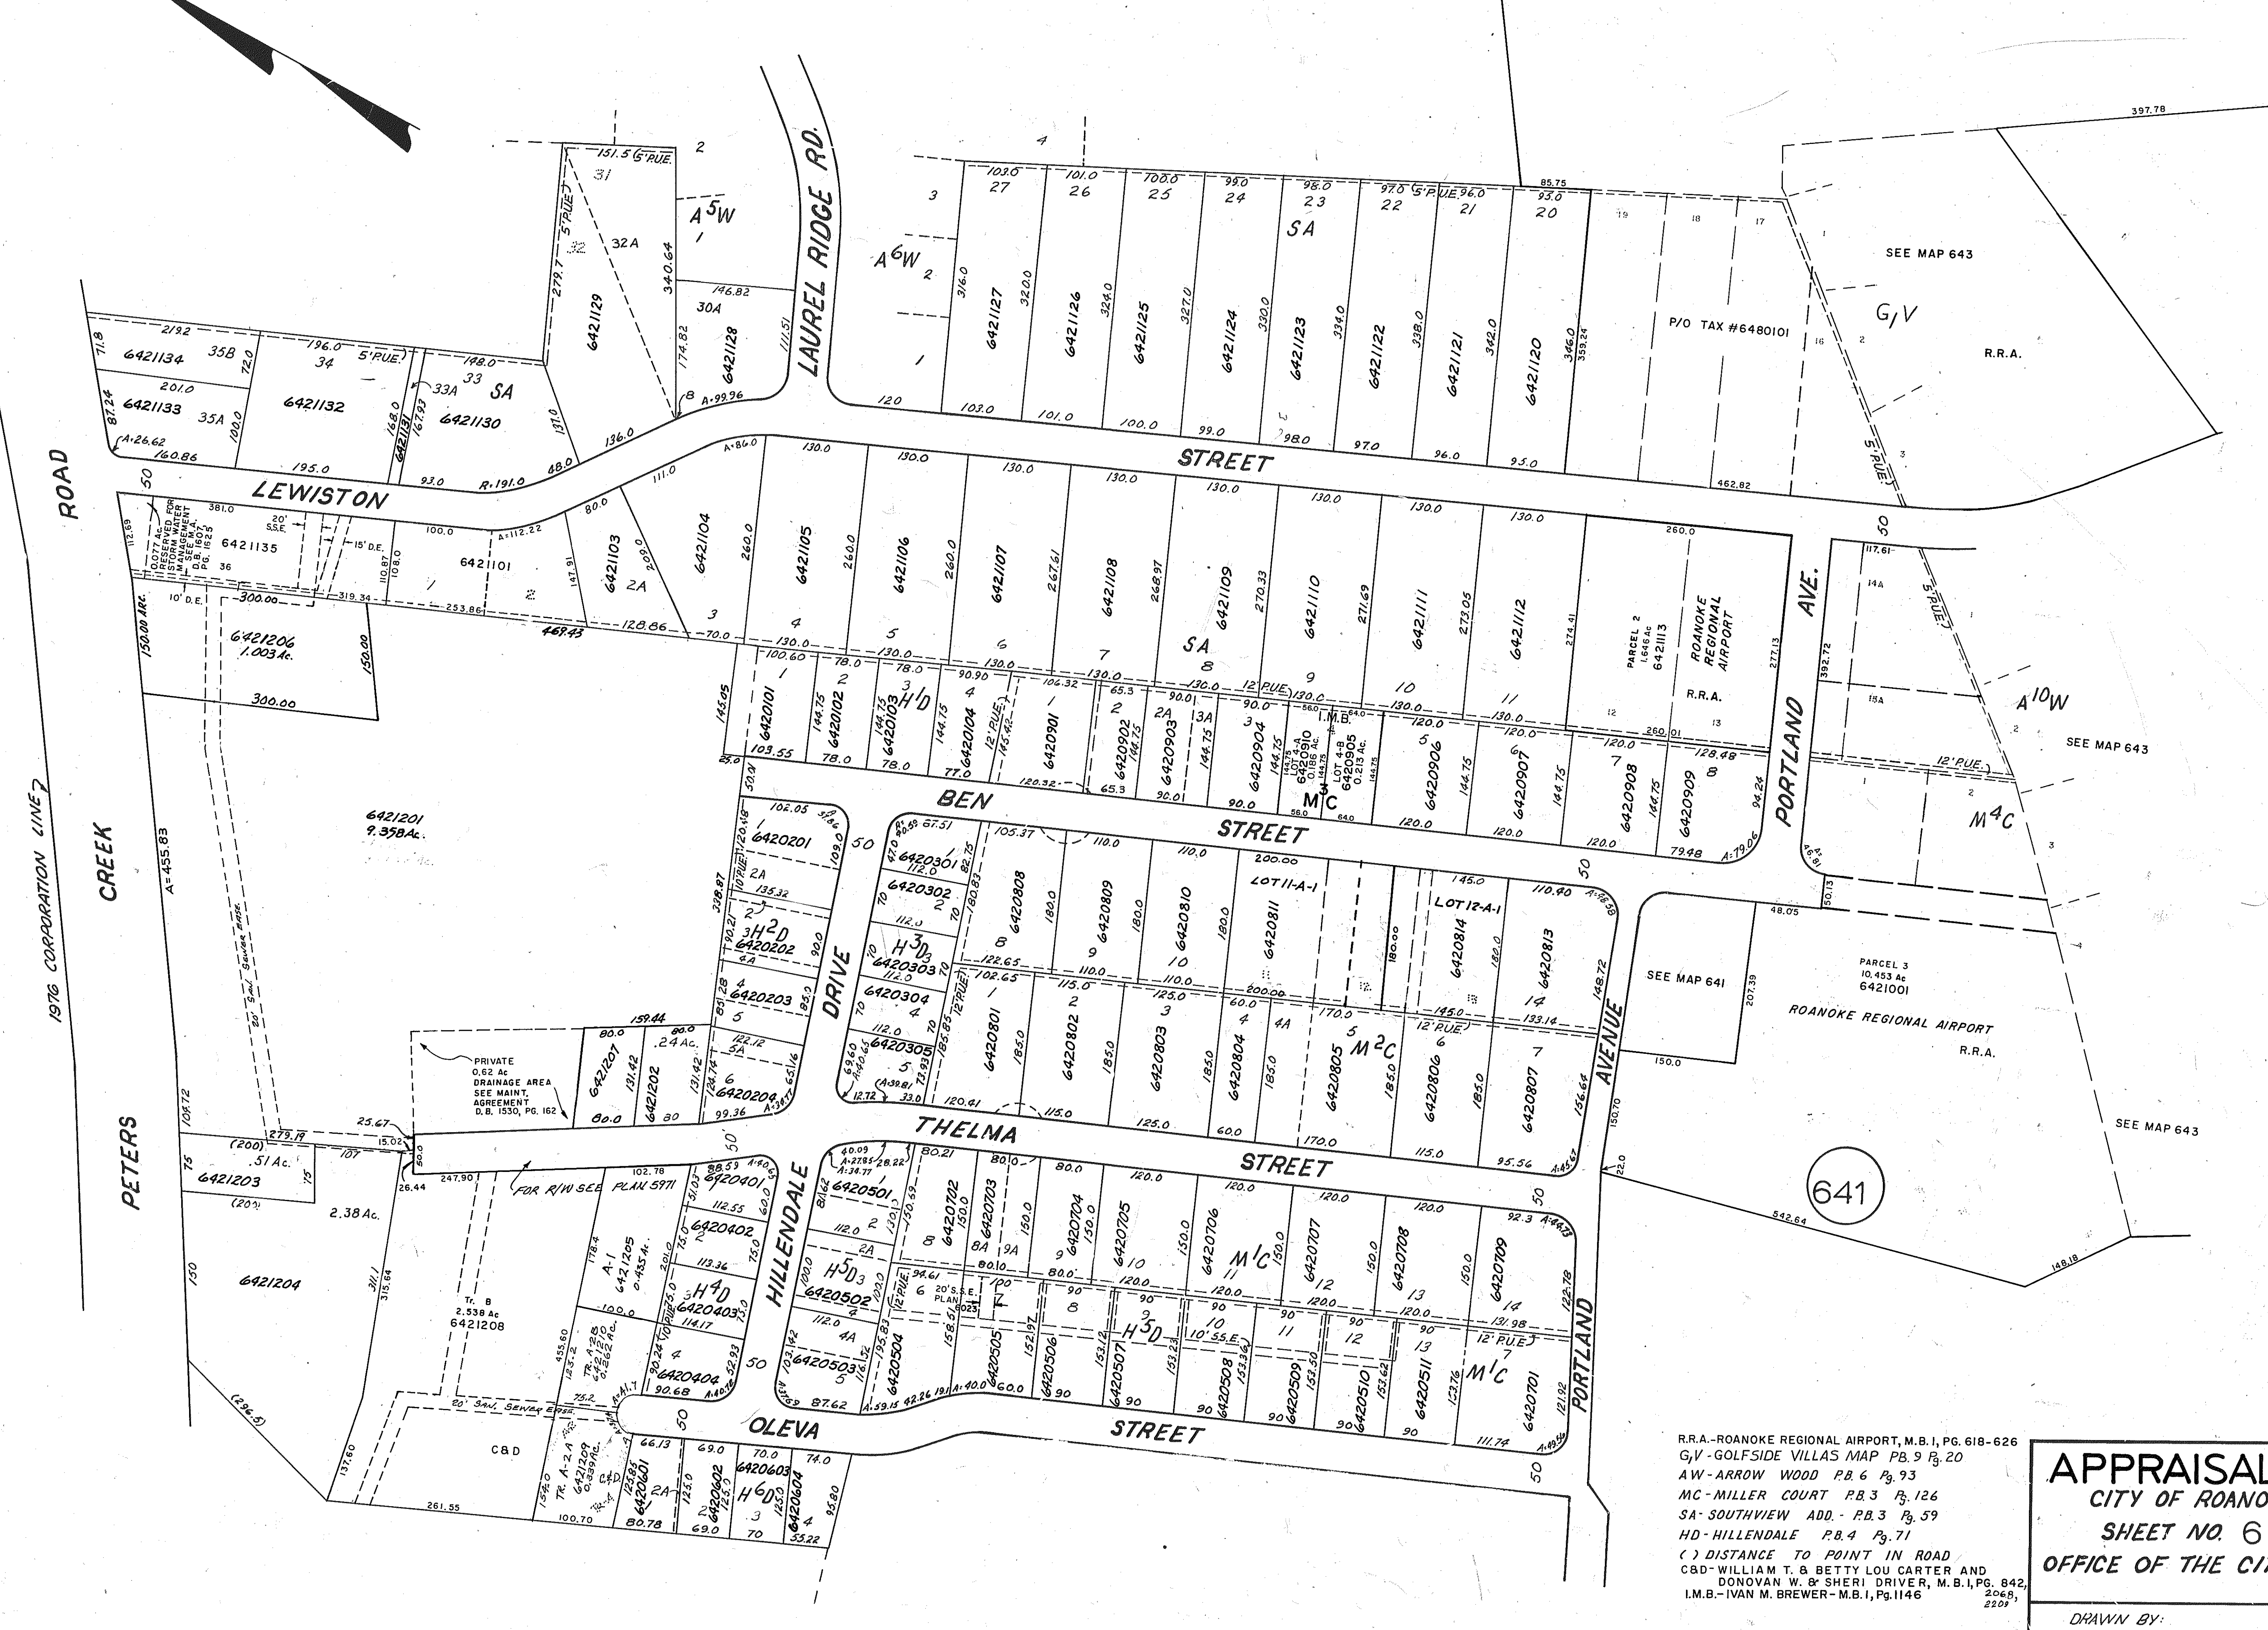

R.R.A.-ROANOKE REGIONAL AIRPORT, M.B. 1, PG. 618-626
G.V.-GOLFSIDE VILLAS MAP PB. 9 P. 20
AW-ARROW WOOD PB. 6 P. 93
MC-MILLER COURT PB. 3 P. 126
SA-SOUTHVIEW ADD. PB. 3 P. 59
HD-HILLENDALE PB. 4 P. 71
() DISTANCE TO POINT IN ROAD
C&D-WILLIAM T. & BETTY LOU CARTER AND
DONOVAN W. & SHERI DRIVER, M.B. 1, PG. 842,
I.M.B.-IVAN M. BREWER-M.B. 1, PG. 1146

APPRAISAL MAP
CITY OF ROANOKE, VA.
SHEET NO. 642
OFFICE OF THE CITY ENGINEER

DRAWN BY: _____ DATE: _____
FIELD WORK BY: _____ DATE: _____
RECORD BY: _____ DATE: _____
CHECKED BY: _____ DATE: _____
SCALE - 1"=100' REVISED: _____
Thomas J. Brock
CITY ENGINEER