


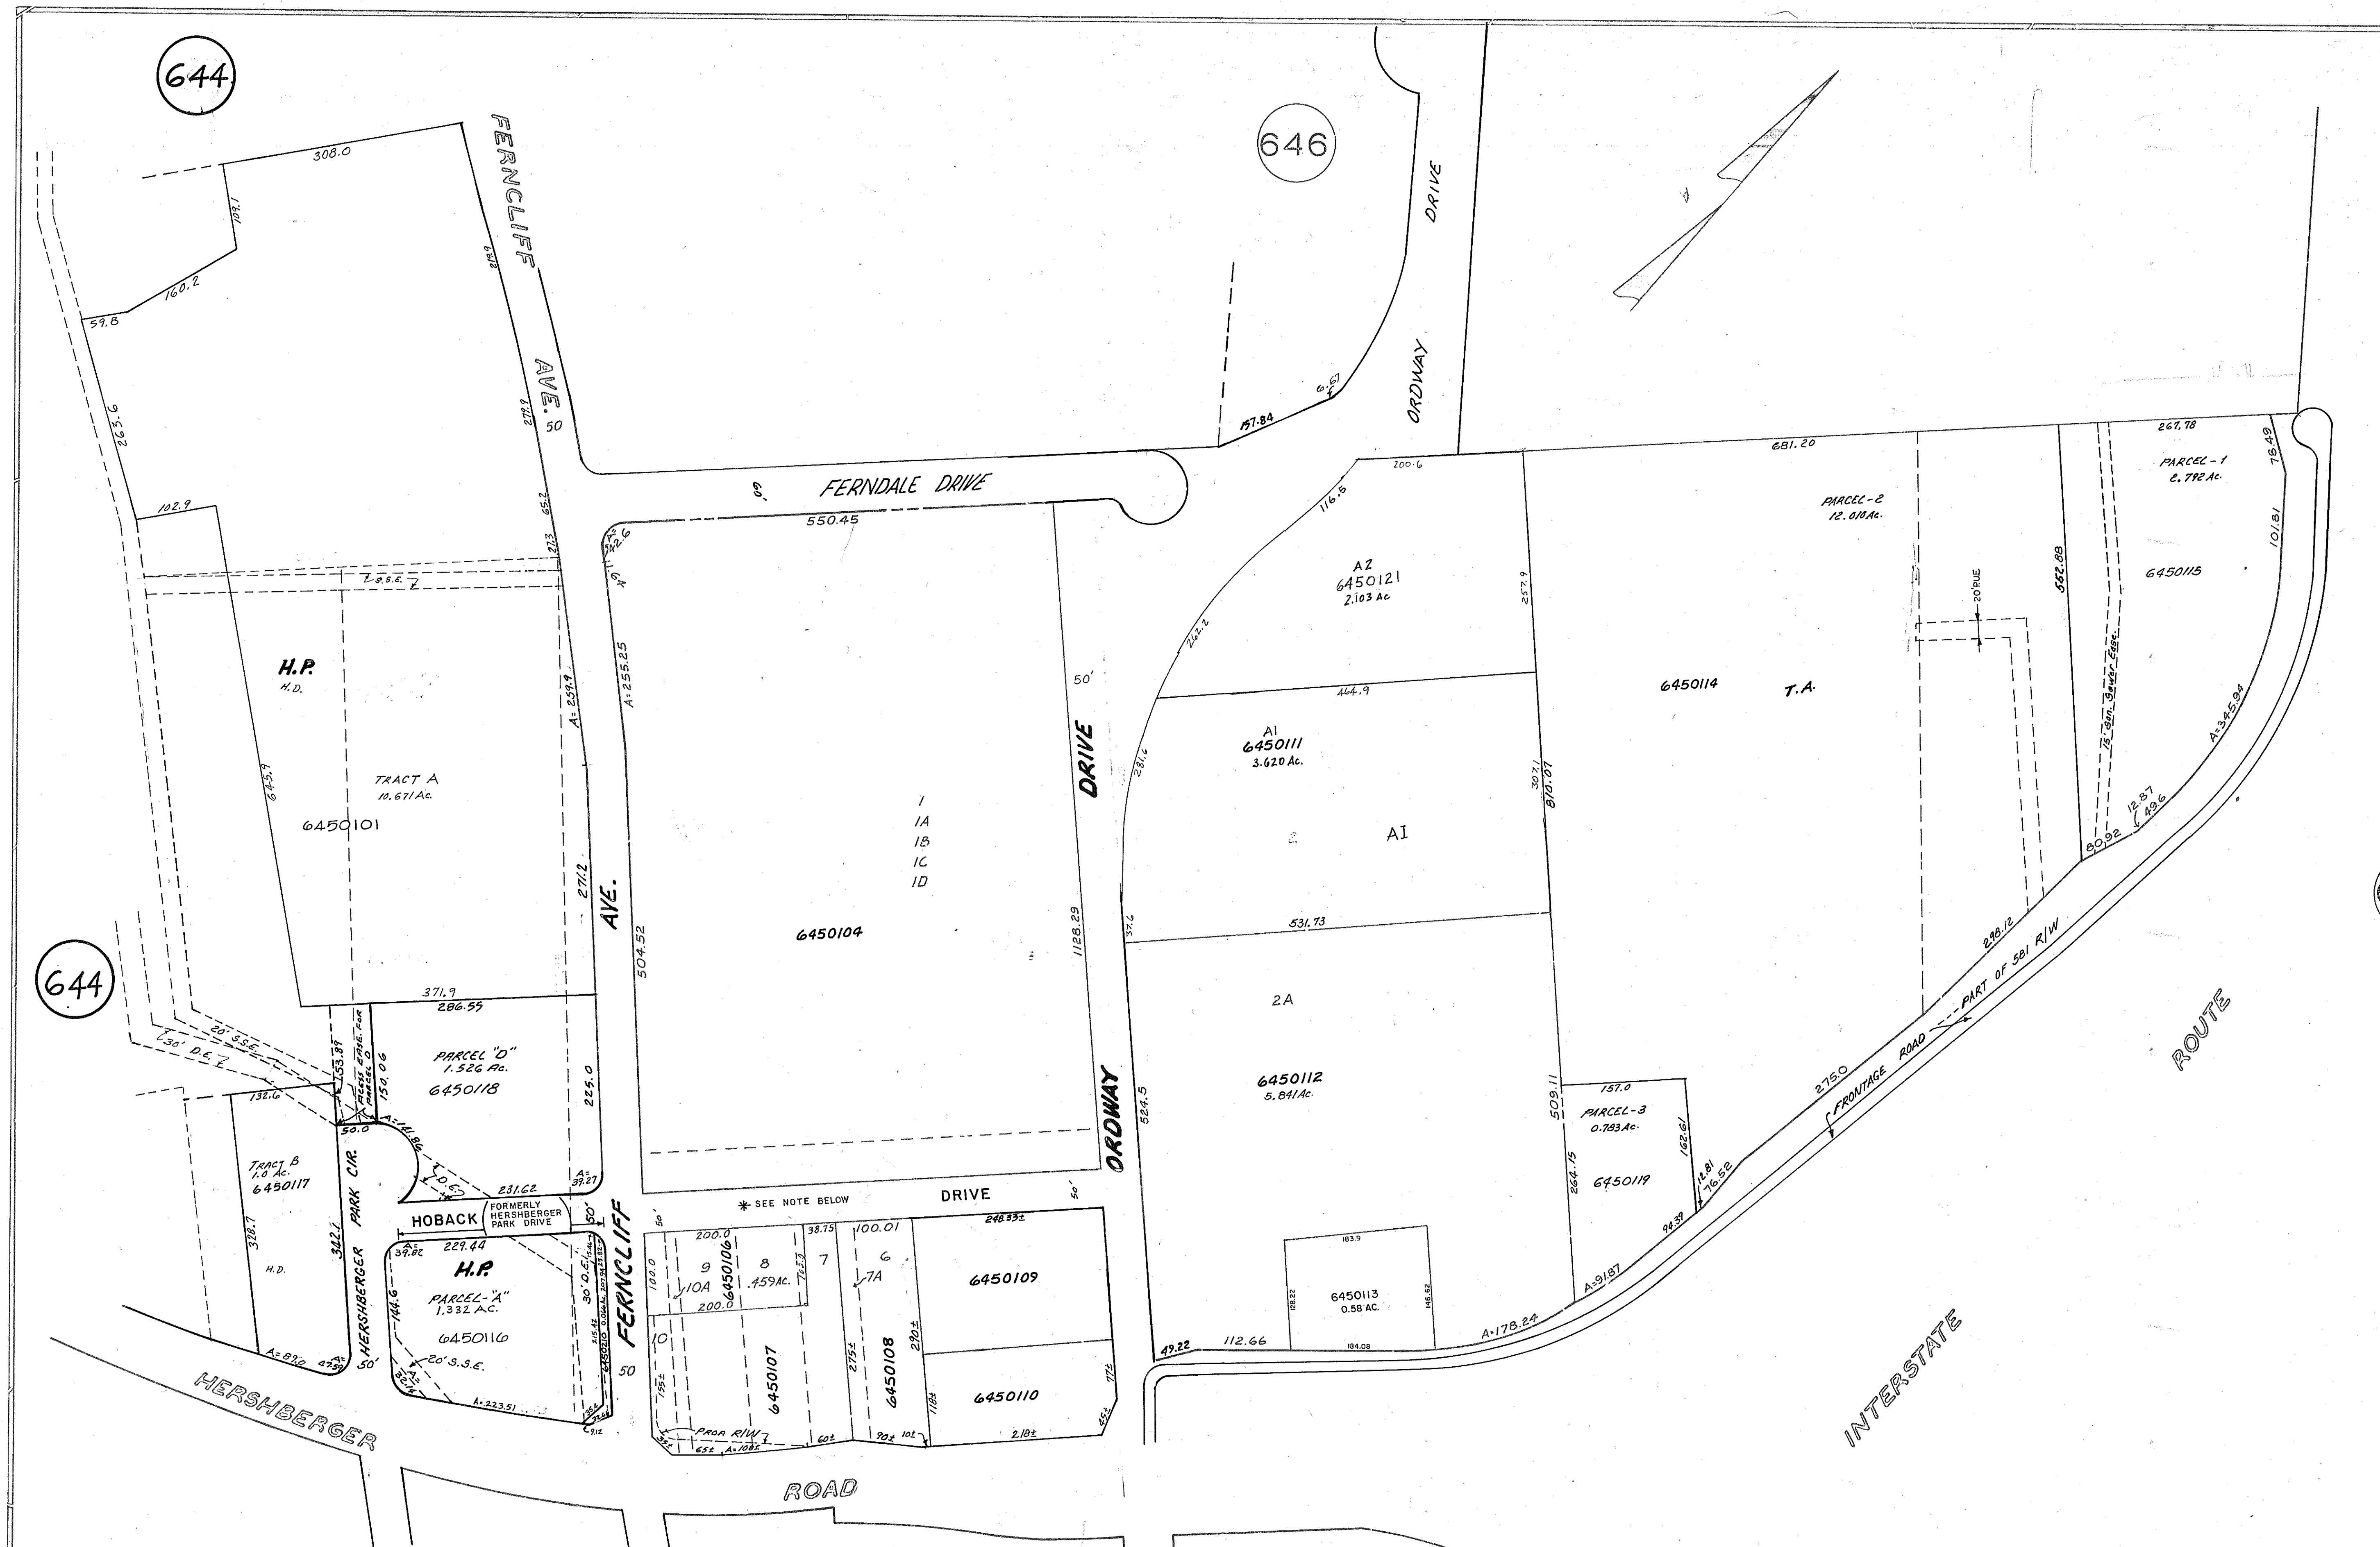

NOTE:
FOR ORDWAY DRIVE SEE M.B. 1, PG. 434
*-FOR STREET DESIGNATION SEE DEED BOOK 1529,
PAGE 871 AND ORD. 27871 DATED 11/1/69

AI-ALLRED INVESTMENT COMPANY-M.B.1, PG. 2311

T.A. - T.A. CARTER M.B. 1, PG. 334
FERNDALE DRIVE
H.R. - HERSHBERGER PARK M.B. 1, PG. 301, 302, 325
E.S. - ELIZA J. SOWDER PG 2 PG 93
H.D. - HOME DEPOT U.S.A., INC. - M.B. 1, PG. 2529- 32

APPRAISAL MAP CITY OF ROANOKE, VA. SHEET NO. 645 OFFICE OF THE CITY ENGINEER

DRAWN BY:	DATE:
FIELD WORK BY:	DATE:
RECORD WORK BY:	DATE:
CHECKED BY:	DATE:
SCALE: 1"=100'	REVISED:

Thomas J. Brady
CITY ENGINEER