


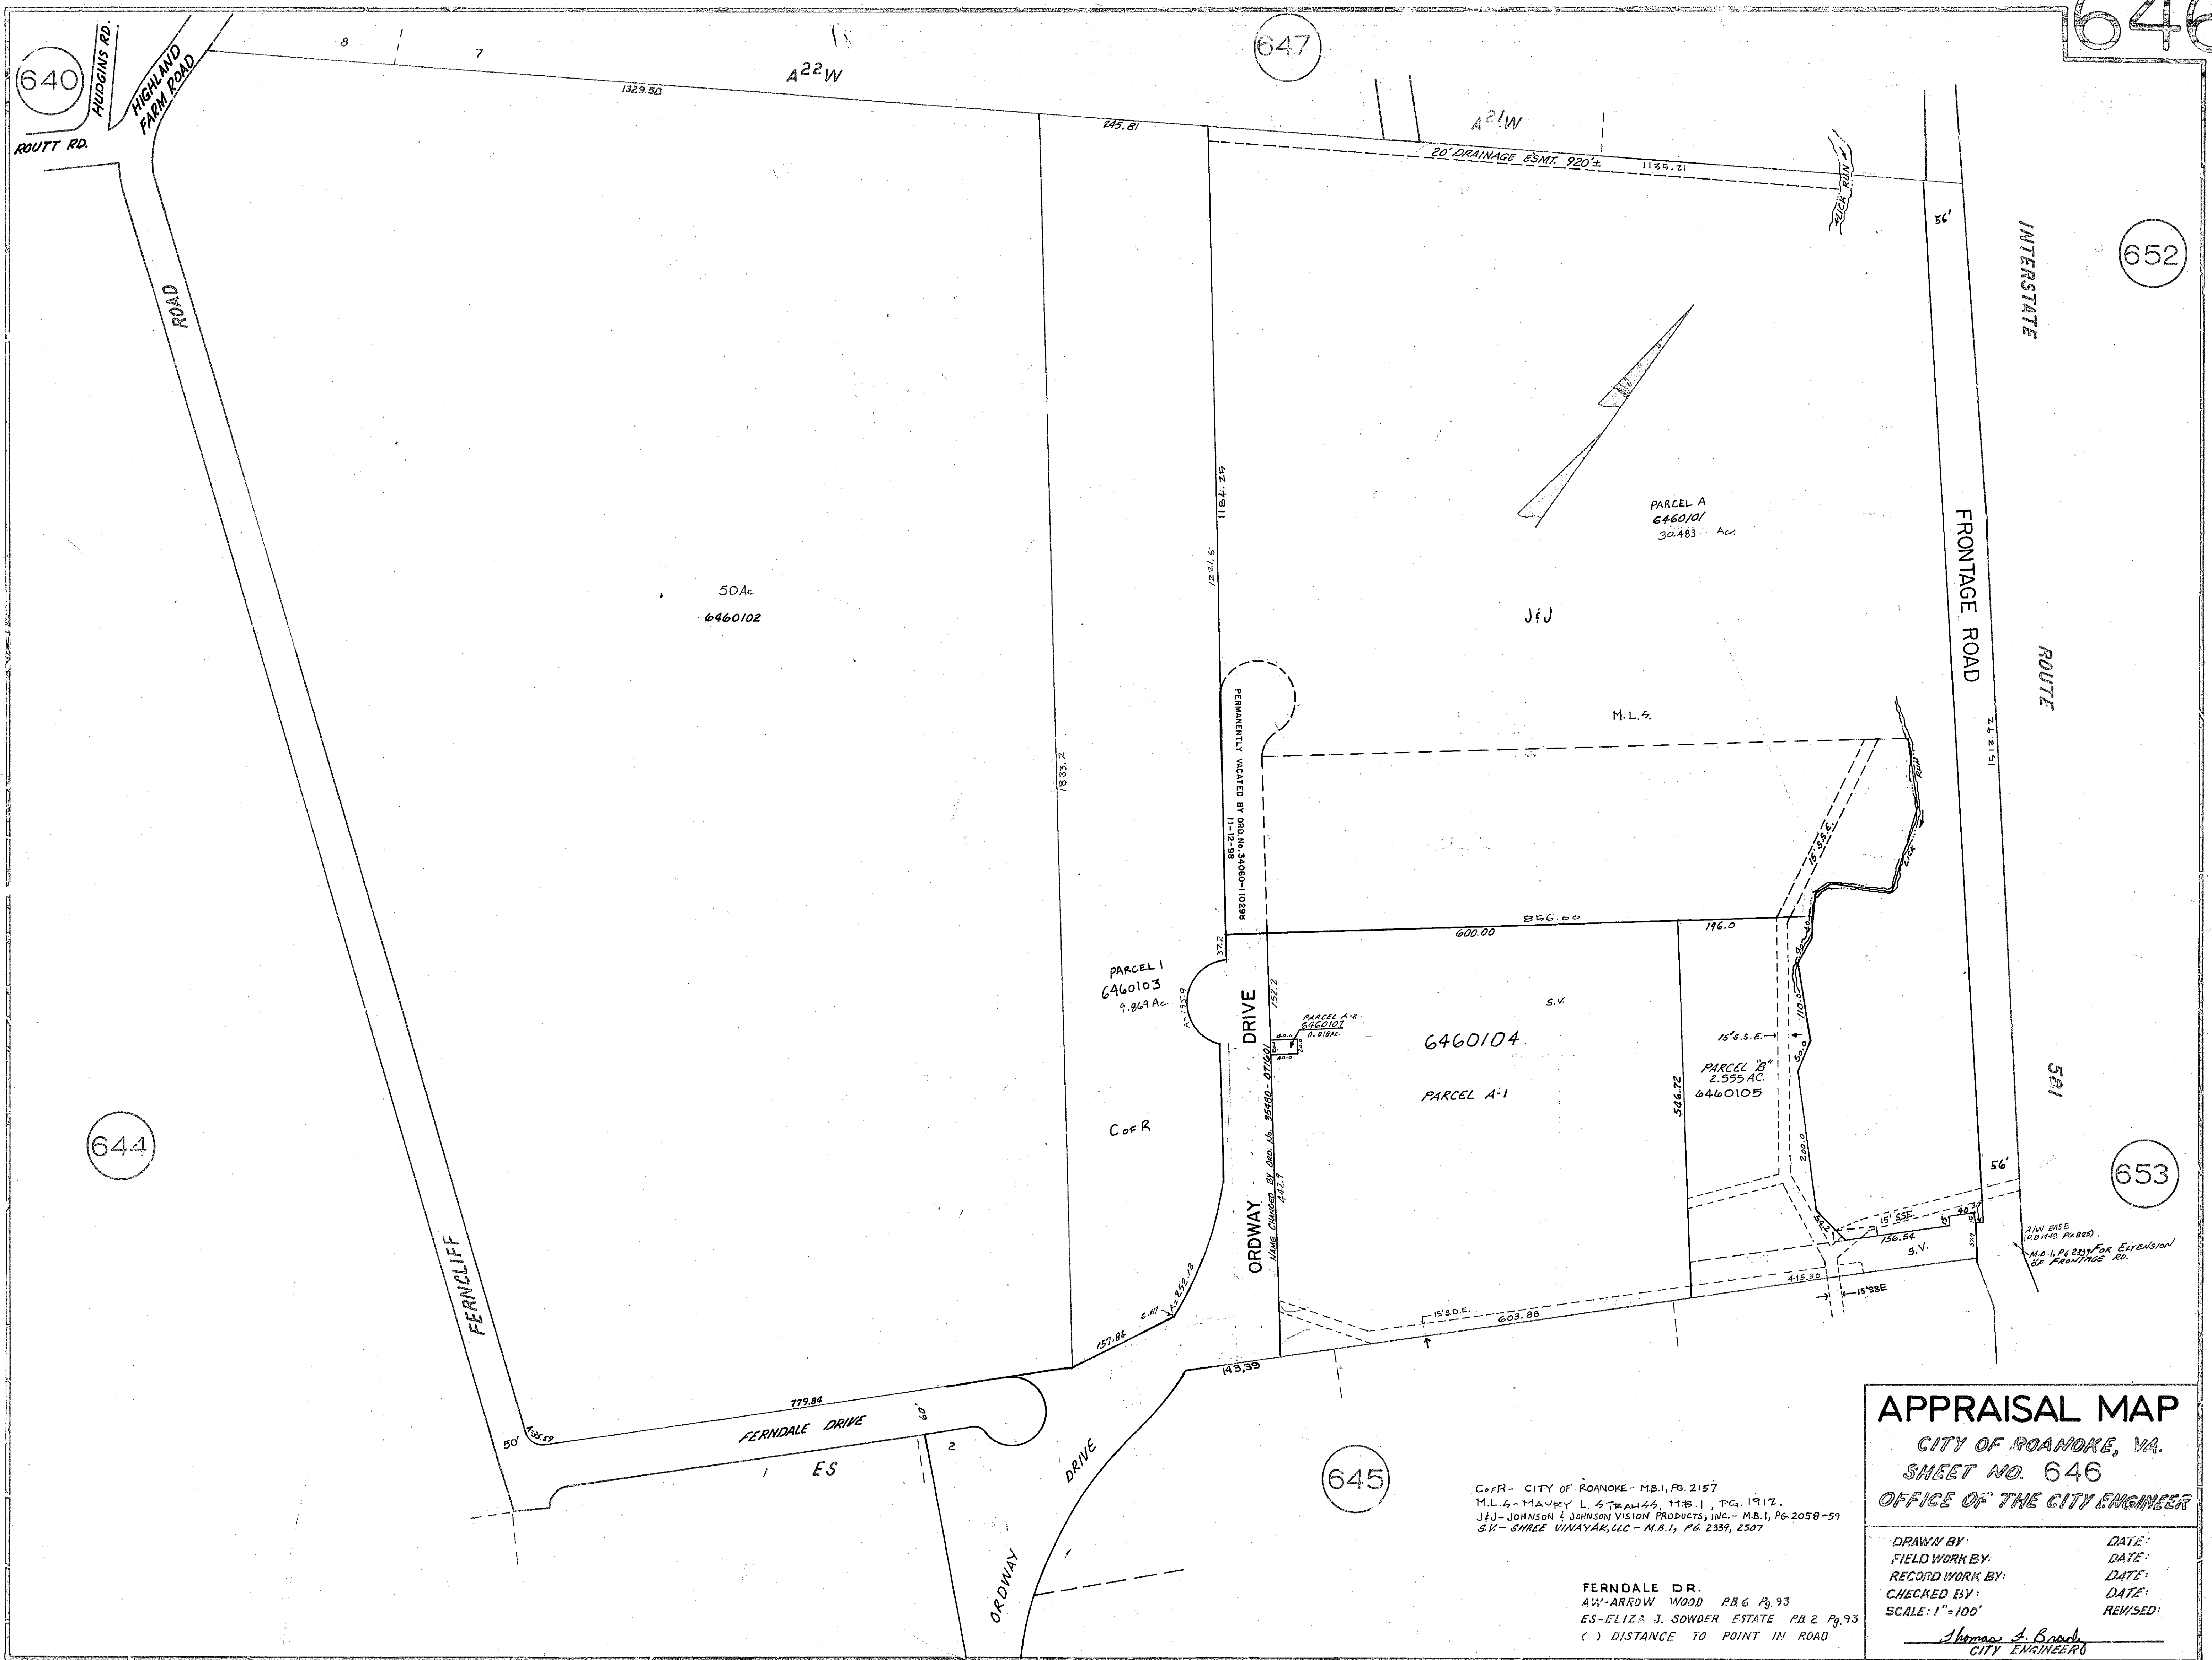

APPRAISAL MAP
 CITY OF ROANOKE, VA.
 SHEET NO. 646
 OFFICE OF THE CITY ENGINEER

C of R - CITY OF ROANOKE - M.B.1, PG. 2157
 M.L.A. - MAYHE L. STRAHL, H.B.1, PG. 1917
 JfJ - JOHNSON & JOHNSON VISION PRODUCTS, INC. - M.B.1, PG. 2059-59
 S.V. - SHREE VINAYAK, LLC - M.B.1, PG. 2339, 2507

FERNDALE DR.
 AW - ARROW WOOD PG. 6 PG. 93
 ES - ELIZA J. SOWDER ESTATE PG. 2 PG. 93
 () DISTANCE TO POINT IN ROAD

DRAWN BY:	DATE:
FIELD WORK BY:	DATE:
RECORD WORK BY:	DATE:
CHECKED BY:	DATE:
SCALE: 1"=100'	REVISED:

Thomas J. Broad
 CITY ENGINEER