


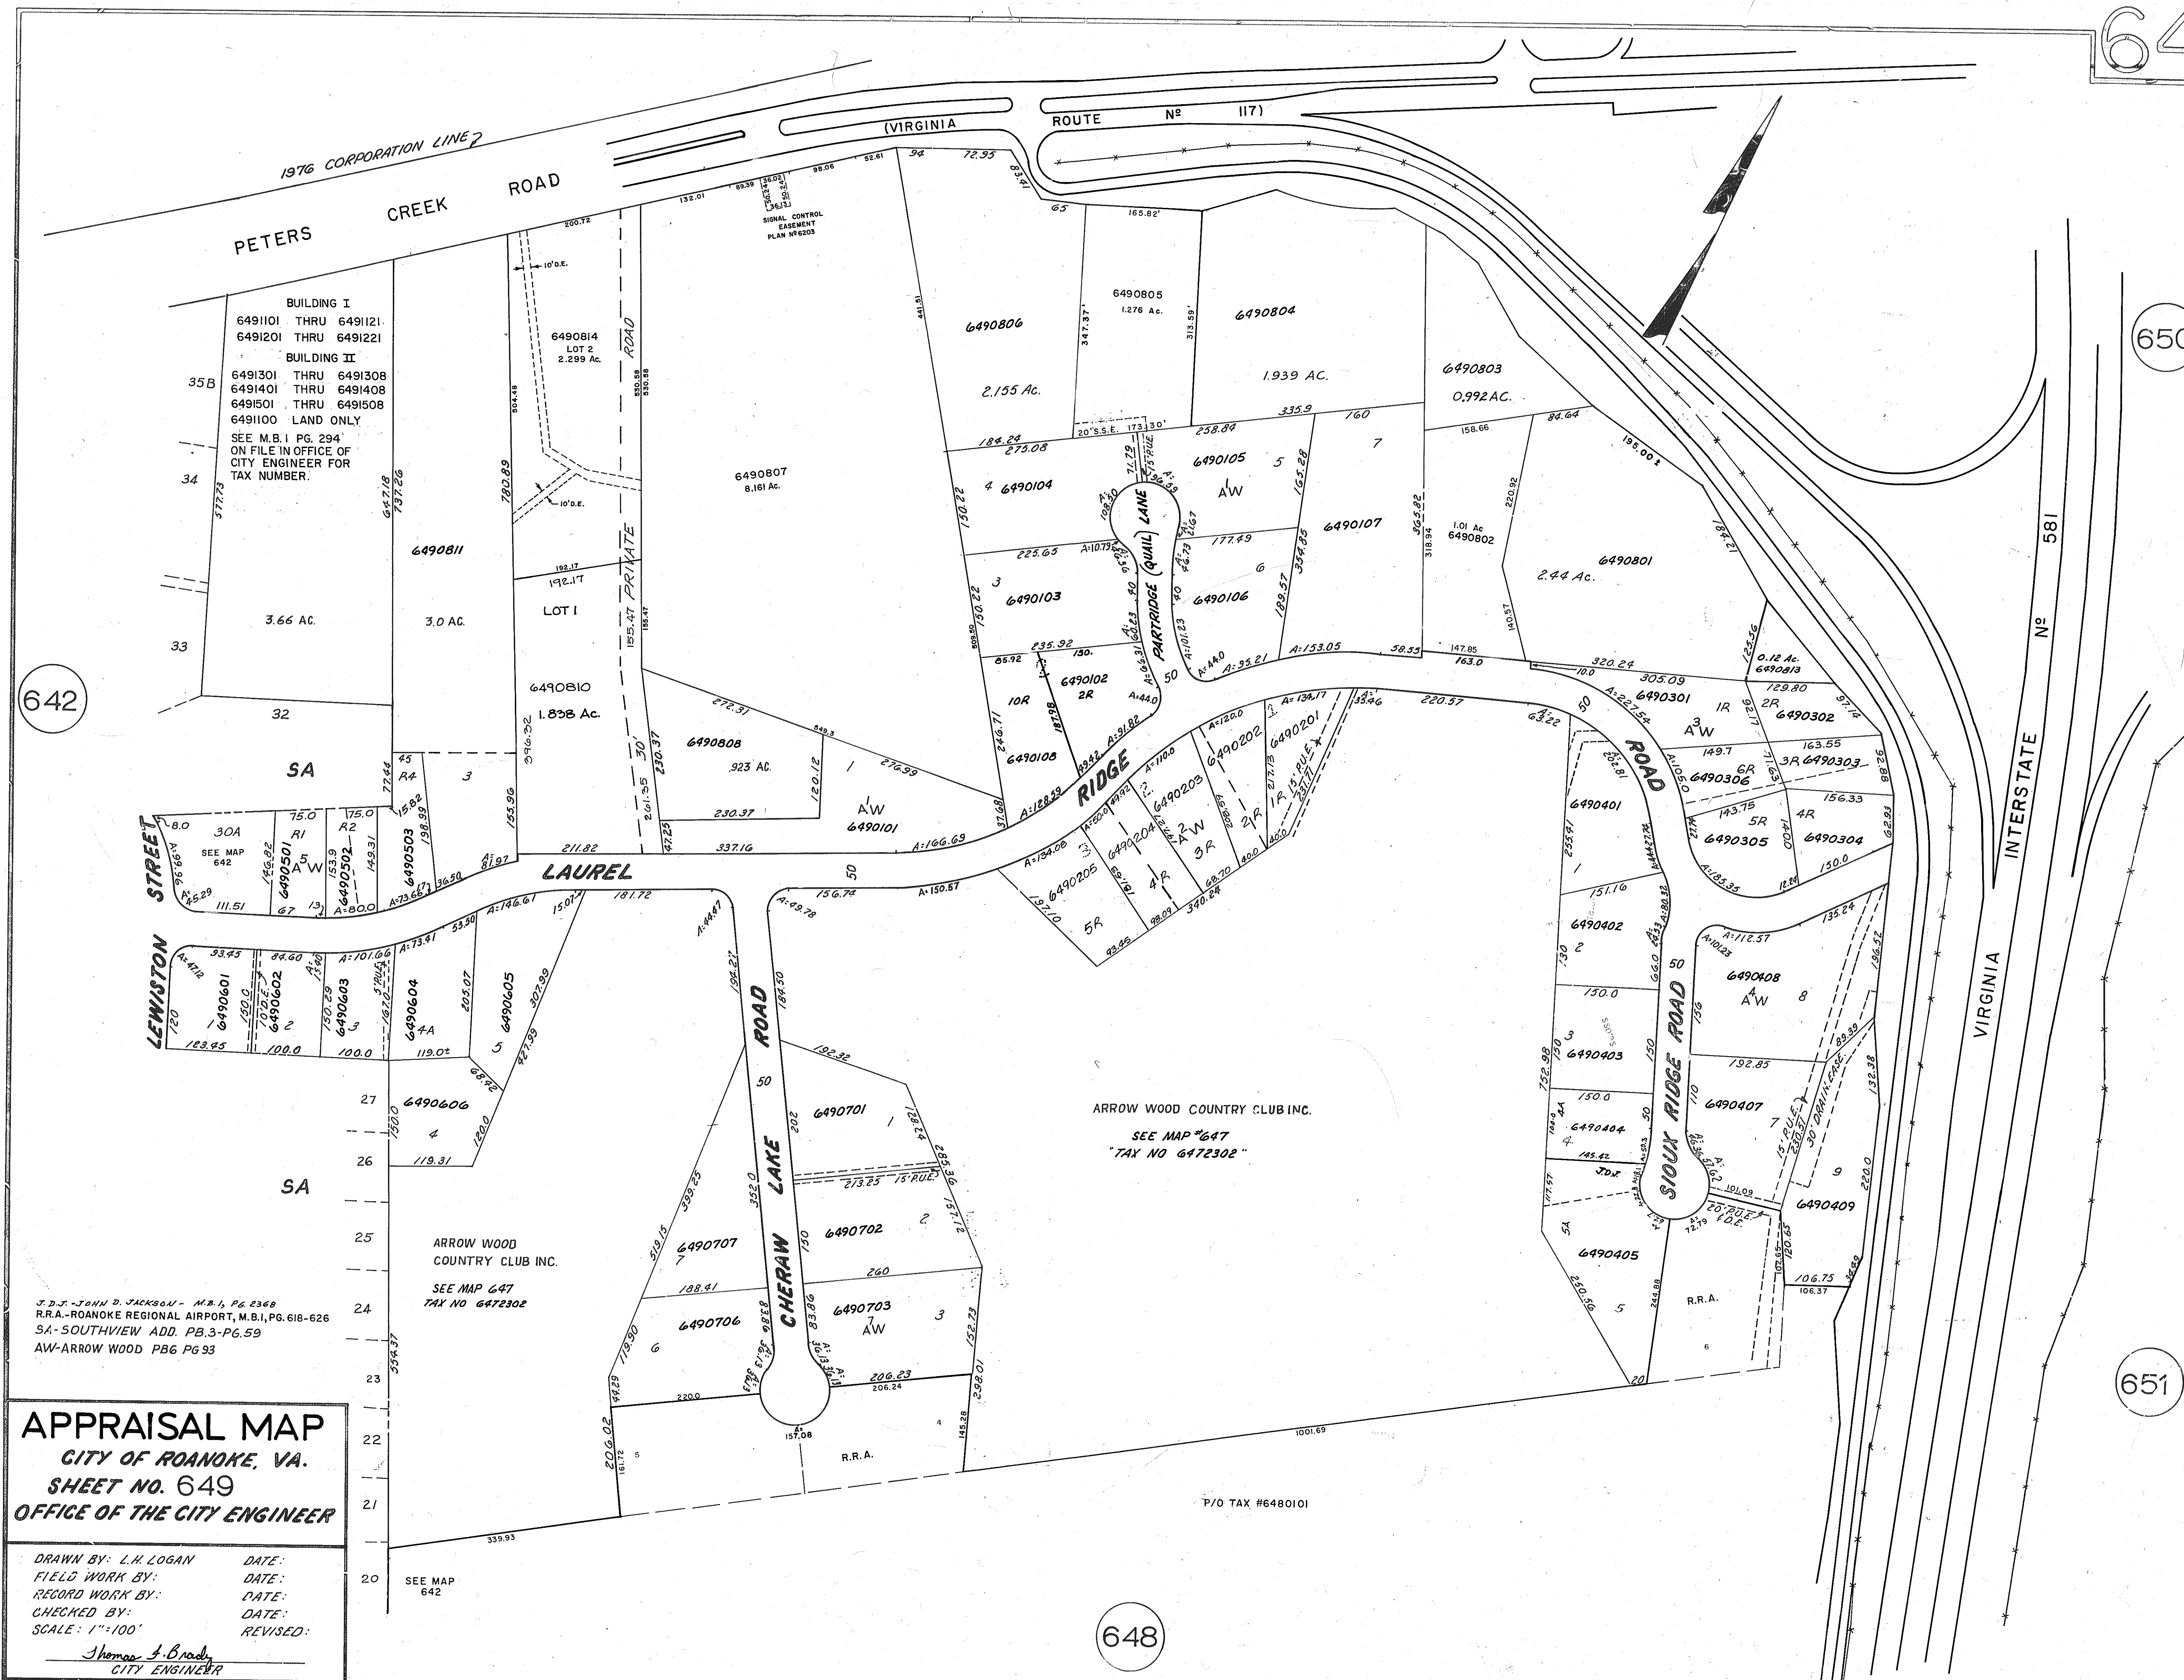

APPRAISAL MAP
CITY OF ROANOKE, VA.
SHEET NO. 649
OFFICE OF THE CITY ENGINEER

DRAWN BY: L.H. LOGAN
FIELD WORK BY: DATE:
RECORD WORK BY: DATE:
CHECKED BY: DATE:
SCALE: 1"=100'
REVISED:
Thomas J. Brady
CITY ENGINEER

J.D.J. JOHN D. JACKSON - M.B. 1, PG. 2368
R.R.A.-ROANOKE REGIONAL AIRPORT, M.B. 1, PG. 618-626
SA-SOUTHVIEW ADD. PB. 3-PG. 59
AW-ARROW WOOD PB. 6-PG. 93

ARROW WOOD COUNTRY CLUB INC.
SEE MAP #647
TAX NO 6472302

ARROW WOOD COUNTRY CLUB INC.
SEE MAP #647
TAX NO 6472302

P/O TAX #6480101

642

650

651

648