


651

656

655

654

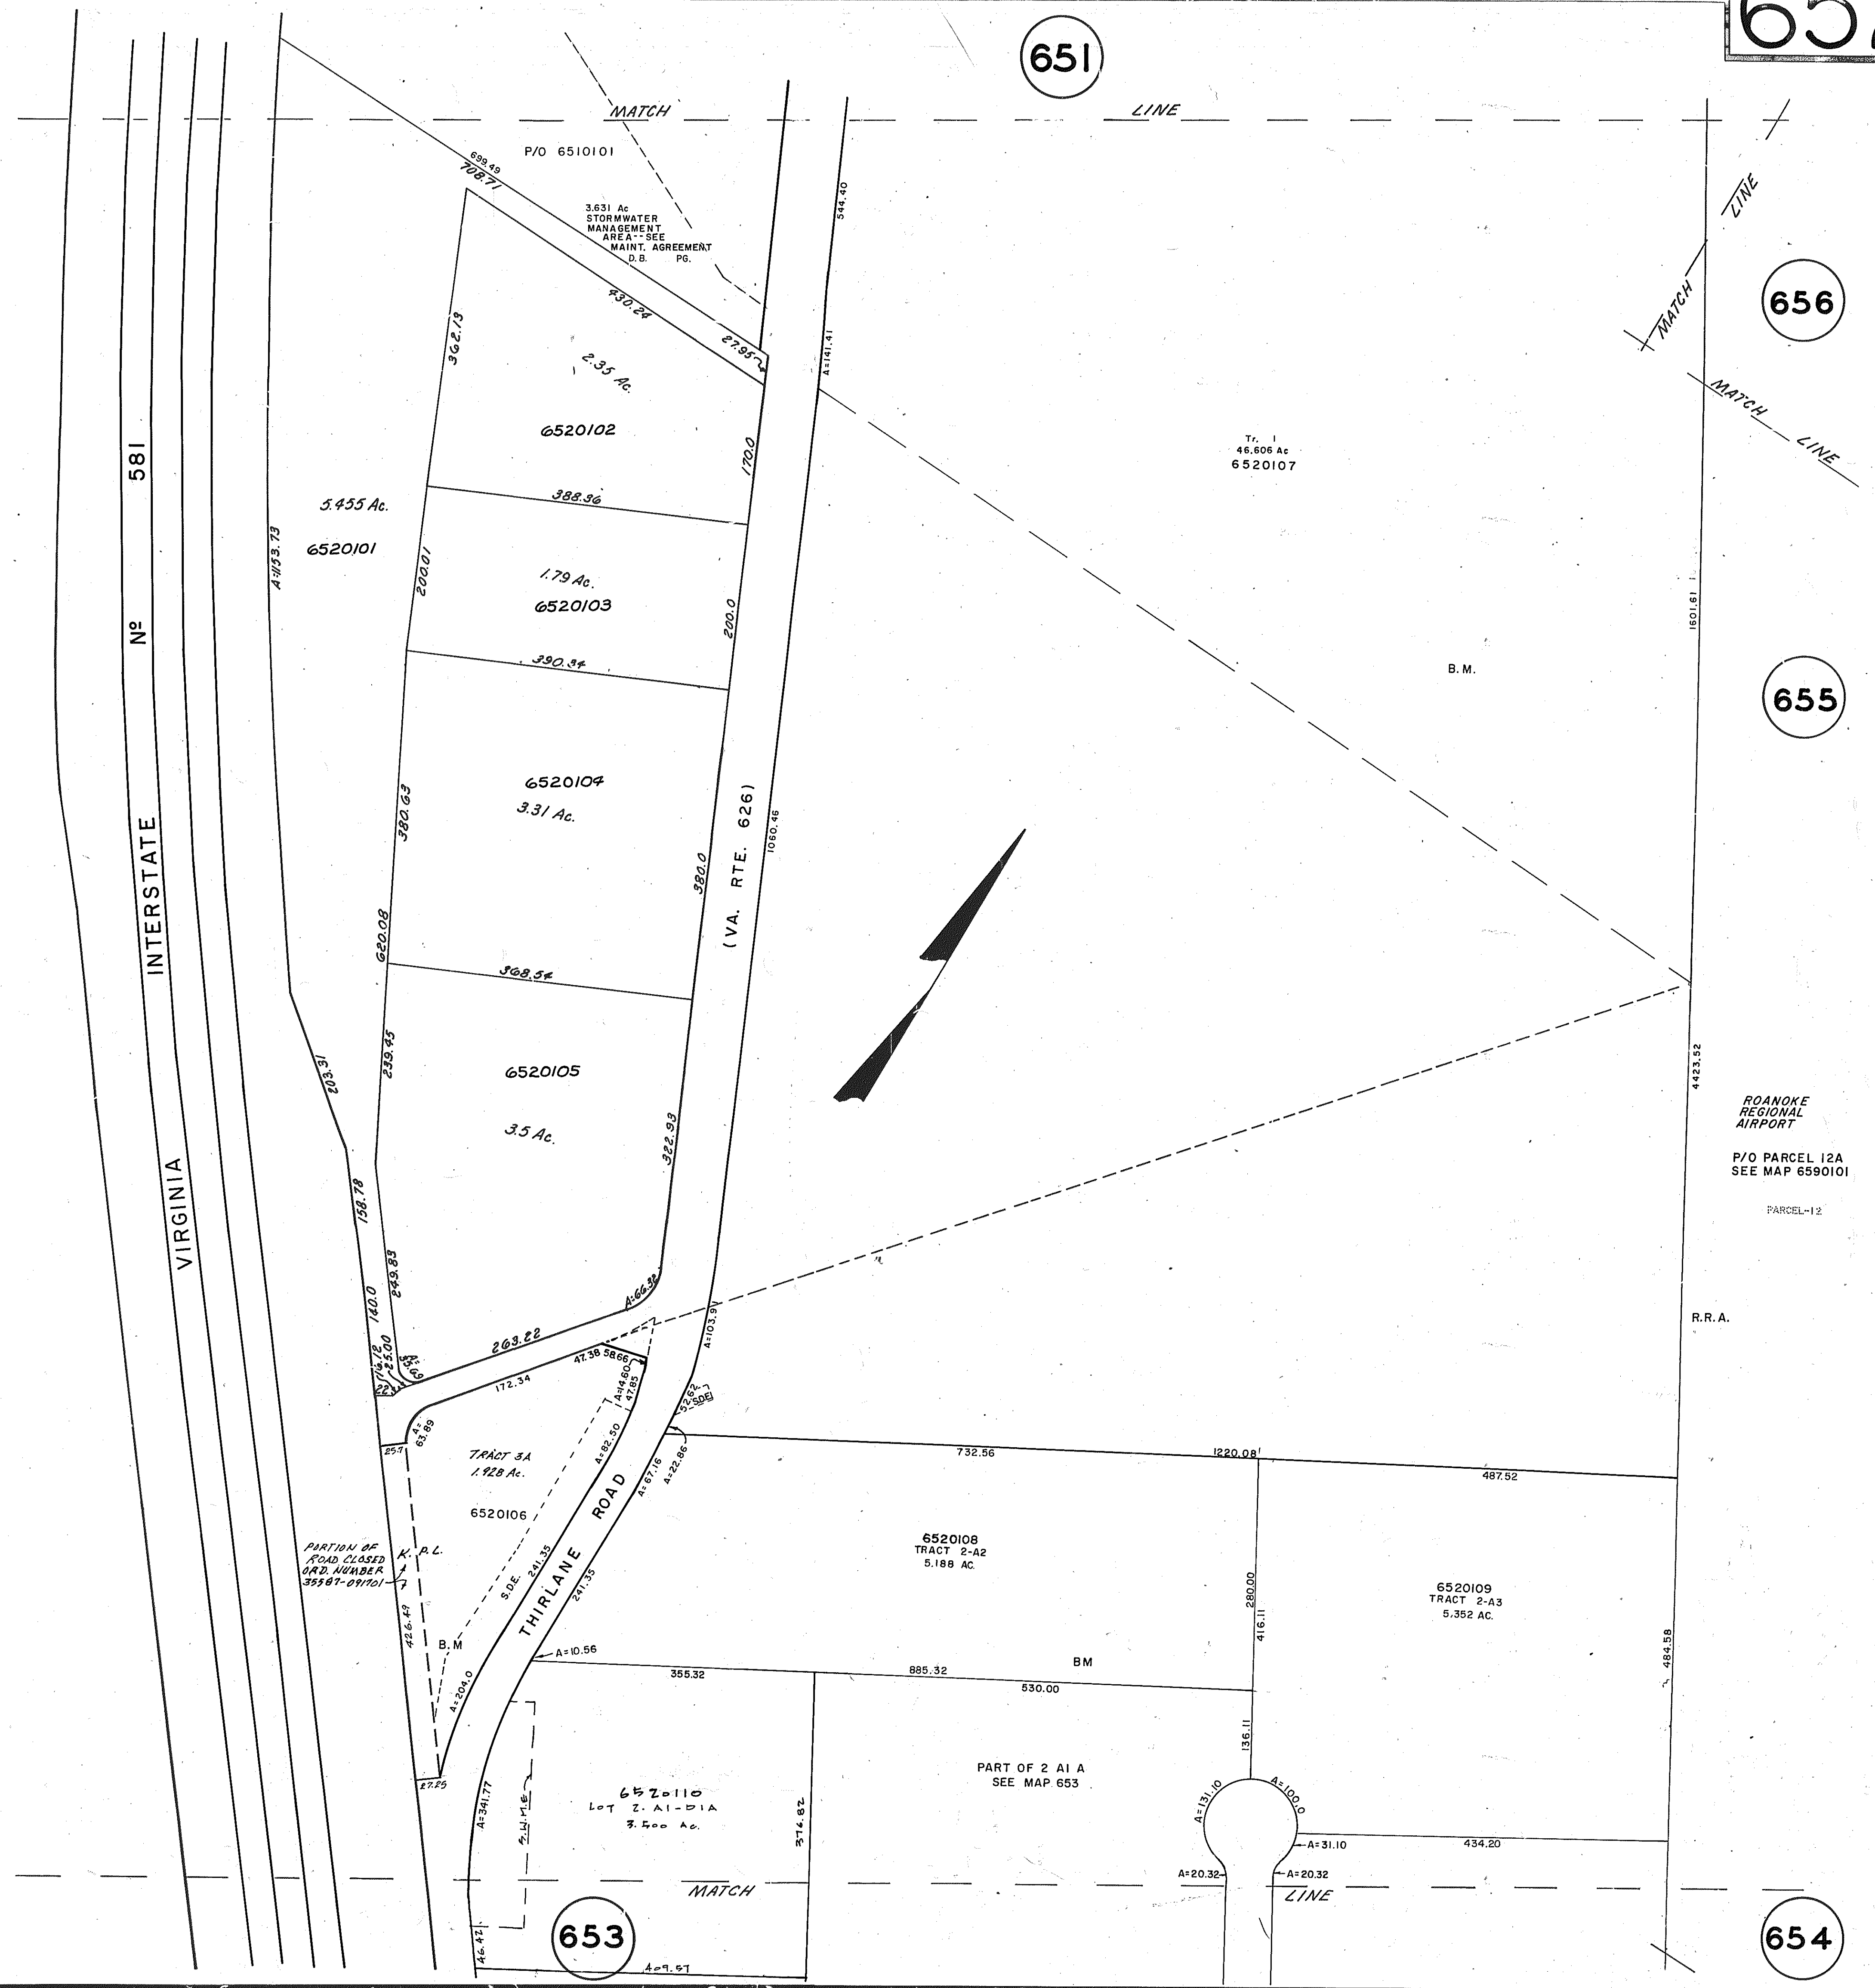

K.P.L. KAYSER PROPERTIES, LTD. - M.B. I, PG. 2357
 B.M. MATILDA H. BRADSHAW, TRUSTEE ET ALS & MARGARET J.
 MORRIS ET ALS M.B. I, PG. 878-879, 1501-1502, PLAN NO. 6327
 M.B. I, PG. 1527-1528, 1739-1742
 R.R.A. - ROANOKE REGIONAL AIRPORT, M.B. I, PG. 618-626, 1158-1159

APPRAISAL MAP
 CITY OF ROANOKE, VA
 SHEET NO. 652
 OFFICE OF THE CITY ENGINEER

DRAWN BY:	DATE:
FIELD WORK BY:	DATE:
RECORD WORK BY:	DATE:
CHECKED BY:	DATE:
SCALE: 1"=100'	REVISED:

Thomas J. Brady
 CITY ENGINEER