


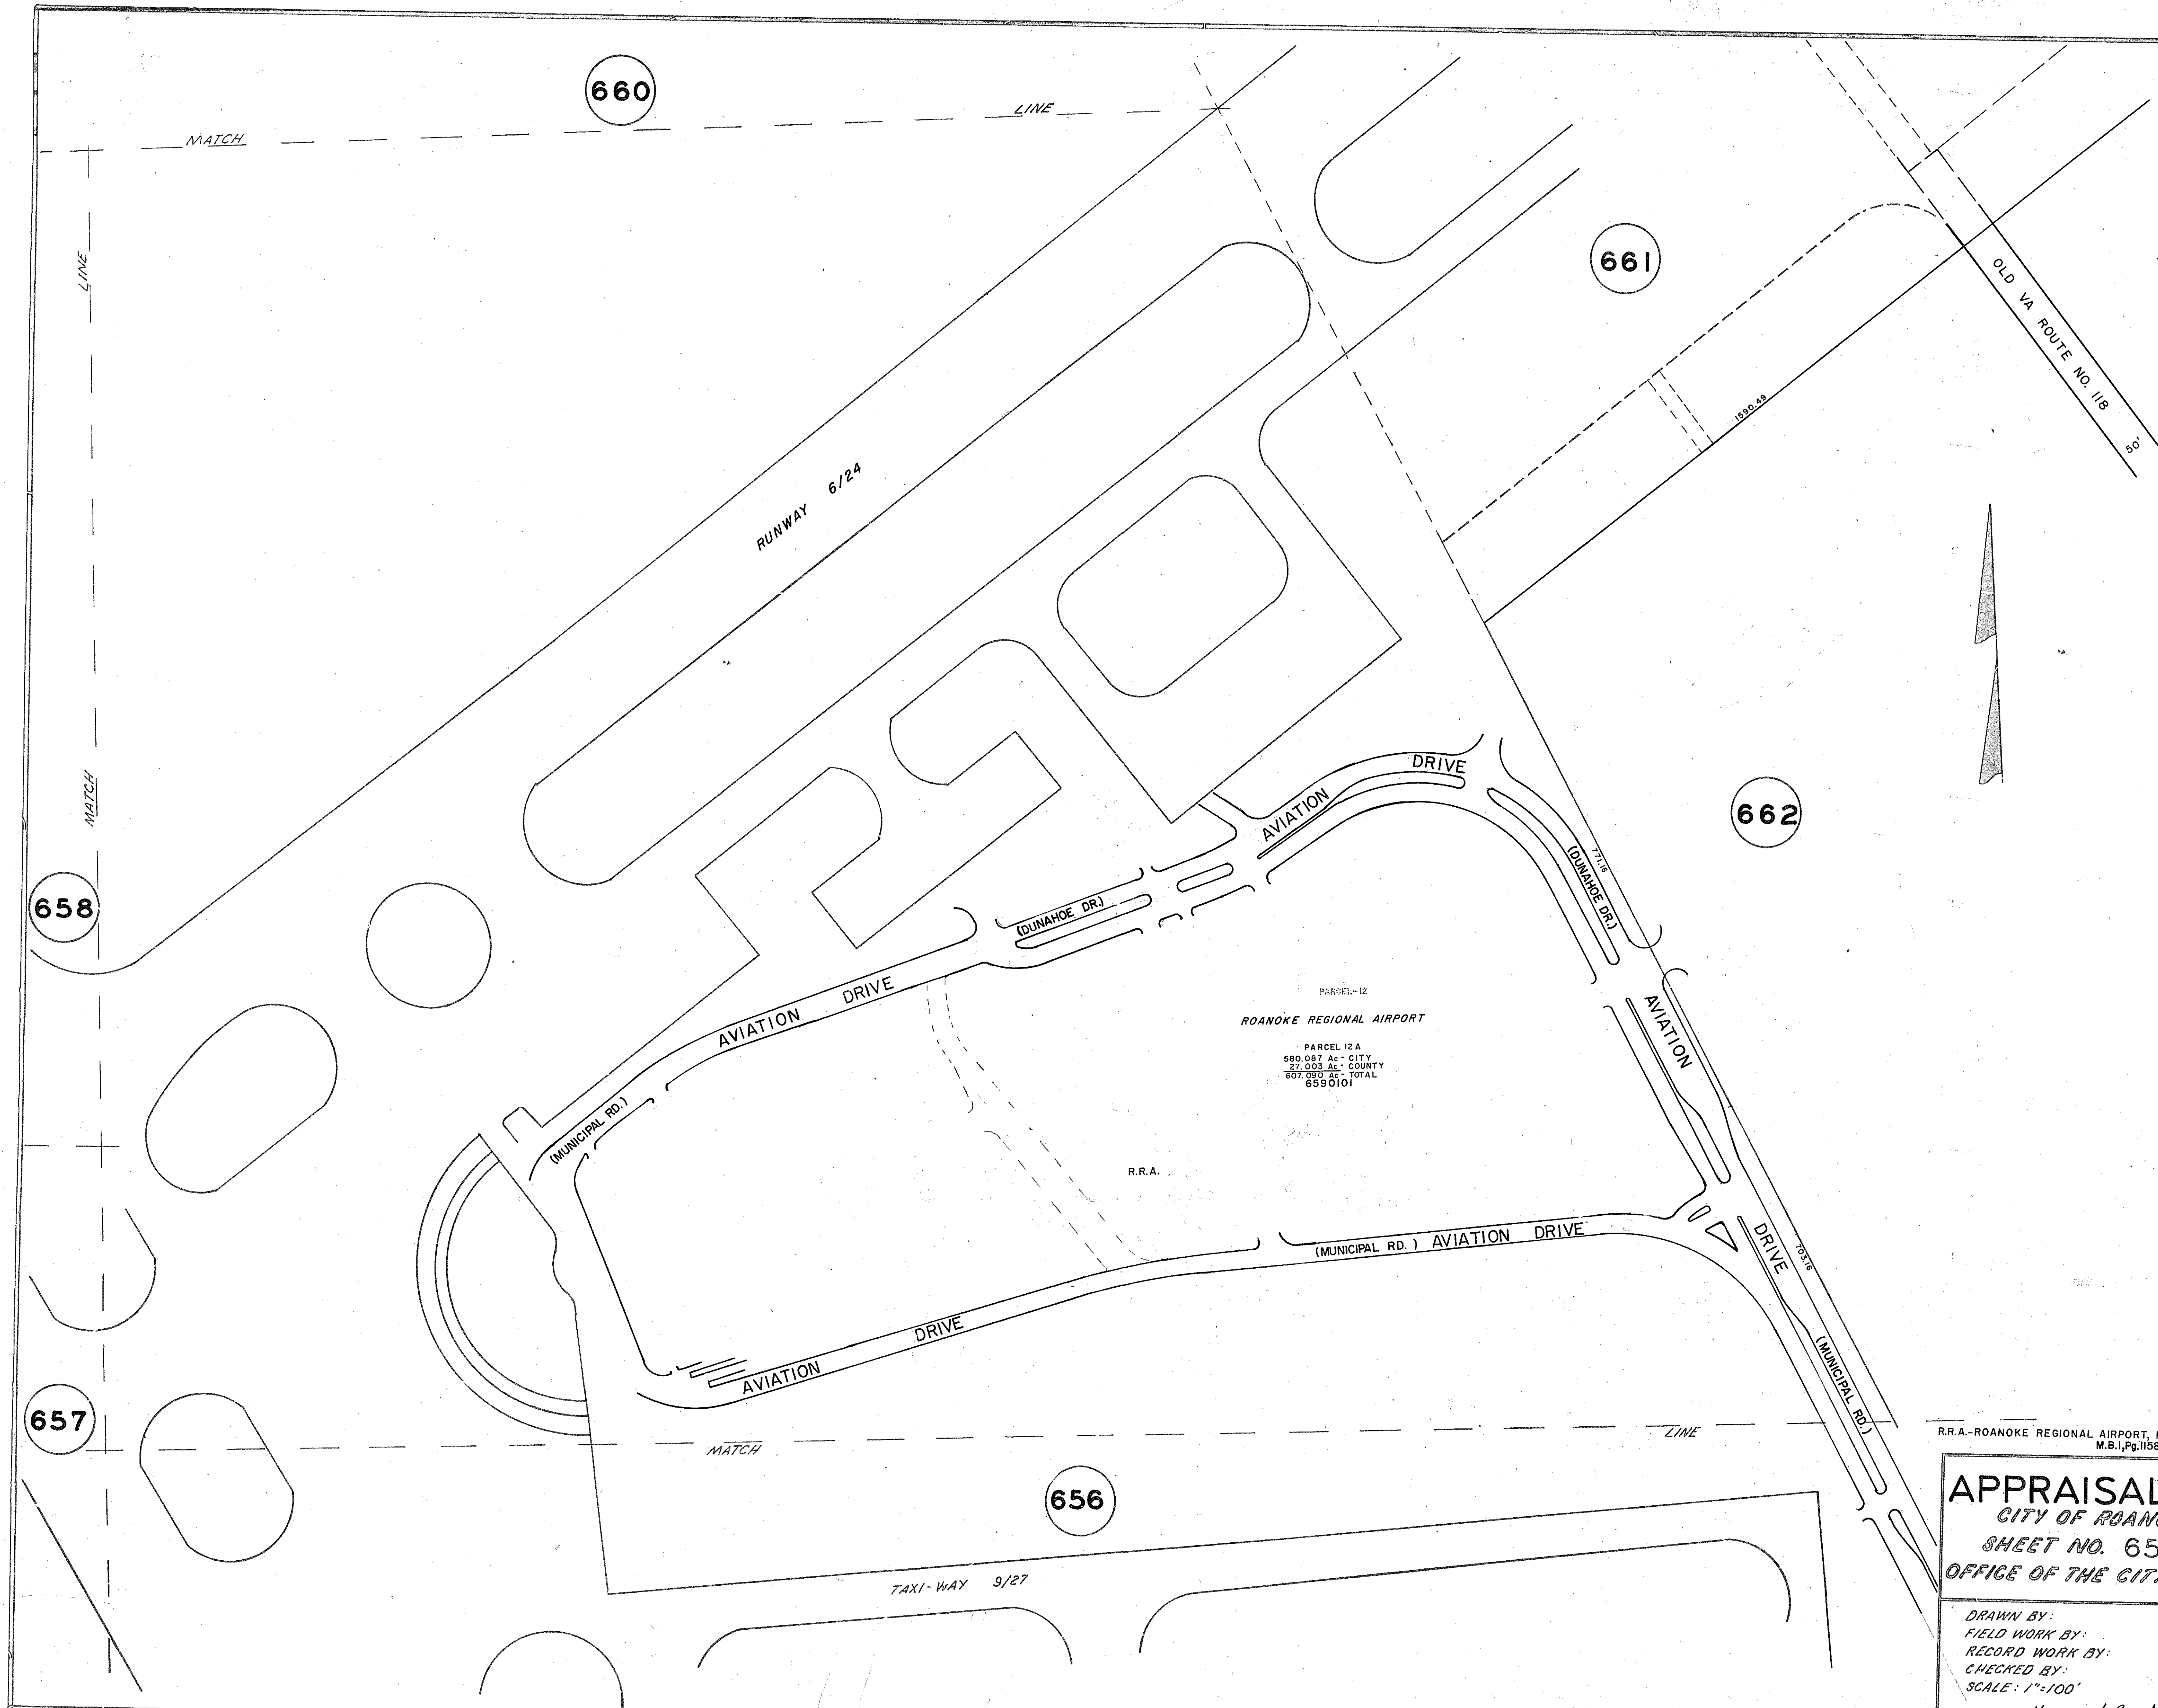

PARCEL-12
ROANOKE REGIONAL AIRPORT
PARCEL 12A
580.087 AC - CITY
27.003 AC - COUNTY
607.090 AC - TOTAL
6590101

R.R.A.

R.R.A.-ROANOKE REGIONAL AIRPORT, M.B.I., PG. 618-626,
M.B.I., PG. 1158-1159, PG. 899-903

APPRAISAL MAP
CITY OF ROANOKE, VA
SHEET NO. 659
OFFICE OF THE CITY ENGINEER

DRAWN BY:	DATE:
FIELD WORK BY:	DATE:
RECORD WORK BY:	DATE:
CHECKED BY:	DATE:
SCALE: 1"=100'	REVISED: 1-2-85

Hermon J. Brady
CITY ENGINEER