


708

705

341

701

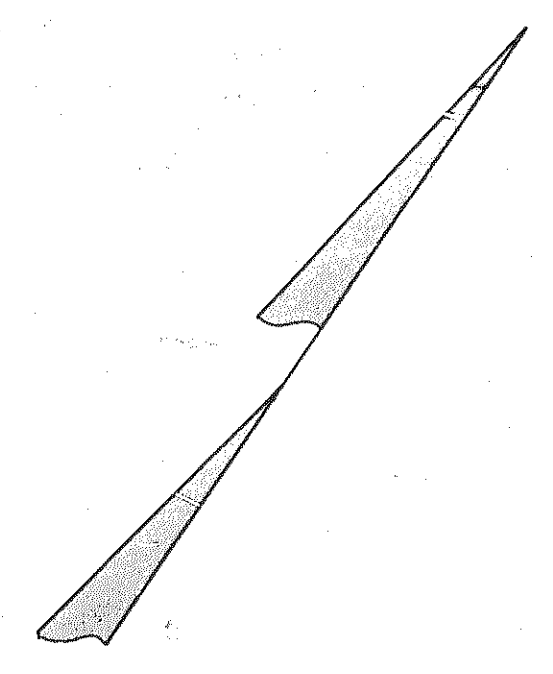

MH - MUDDIMAN & HALE SUBDIVISION DB. 165 Pg. 439
LD - L.L. DAVIS SUBDIVISION PB. 3 Pg. 134
IP - IDLEWILD PARK PB. 1 Pg. 258
() DISTANCE TO POINT IN ROAD
E.B.C. - EUGENE B. & EDNA B. CLEMENT - M.B. 1, Pg. 858
H.H. - H.B. HODGES, JR. - M.B. 1, Pg. 1377

APPRAISAL MAP
CITY OF ROANOKE, VA.
SHEET NO.
OFFICE OF THE CITY ENGINEER

DRAWN BY:	DATE:
FIELD WORK BY:	DATE:
RECORD WORK BY:	DATE:
CHECKED BY:	DATE:
SCALE: 1" = 100'	REVISED:

Thomas J. Brady
CITY ENGINEER