


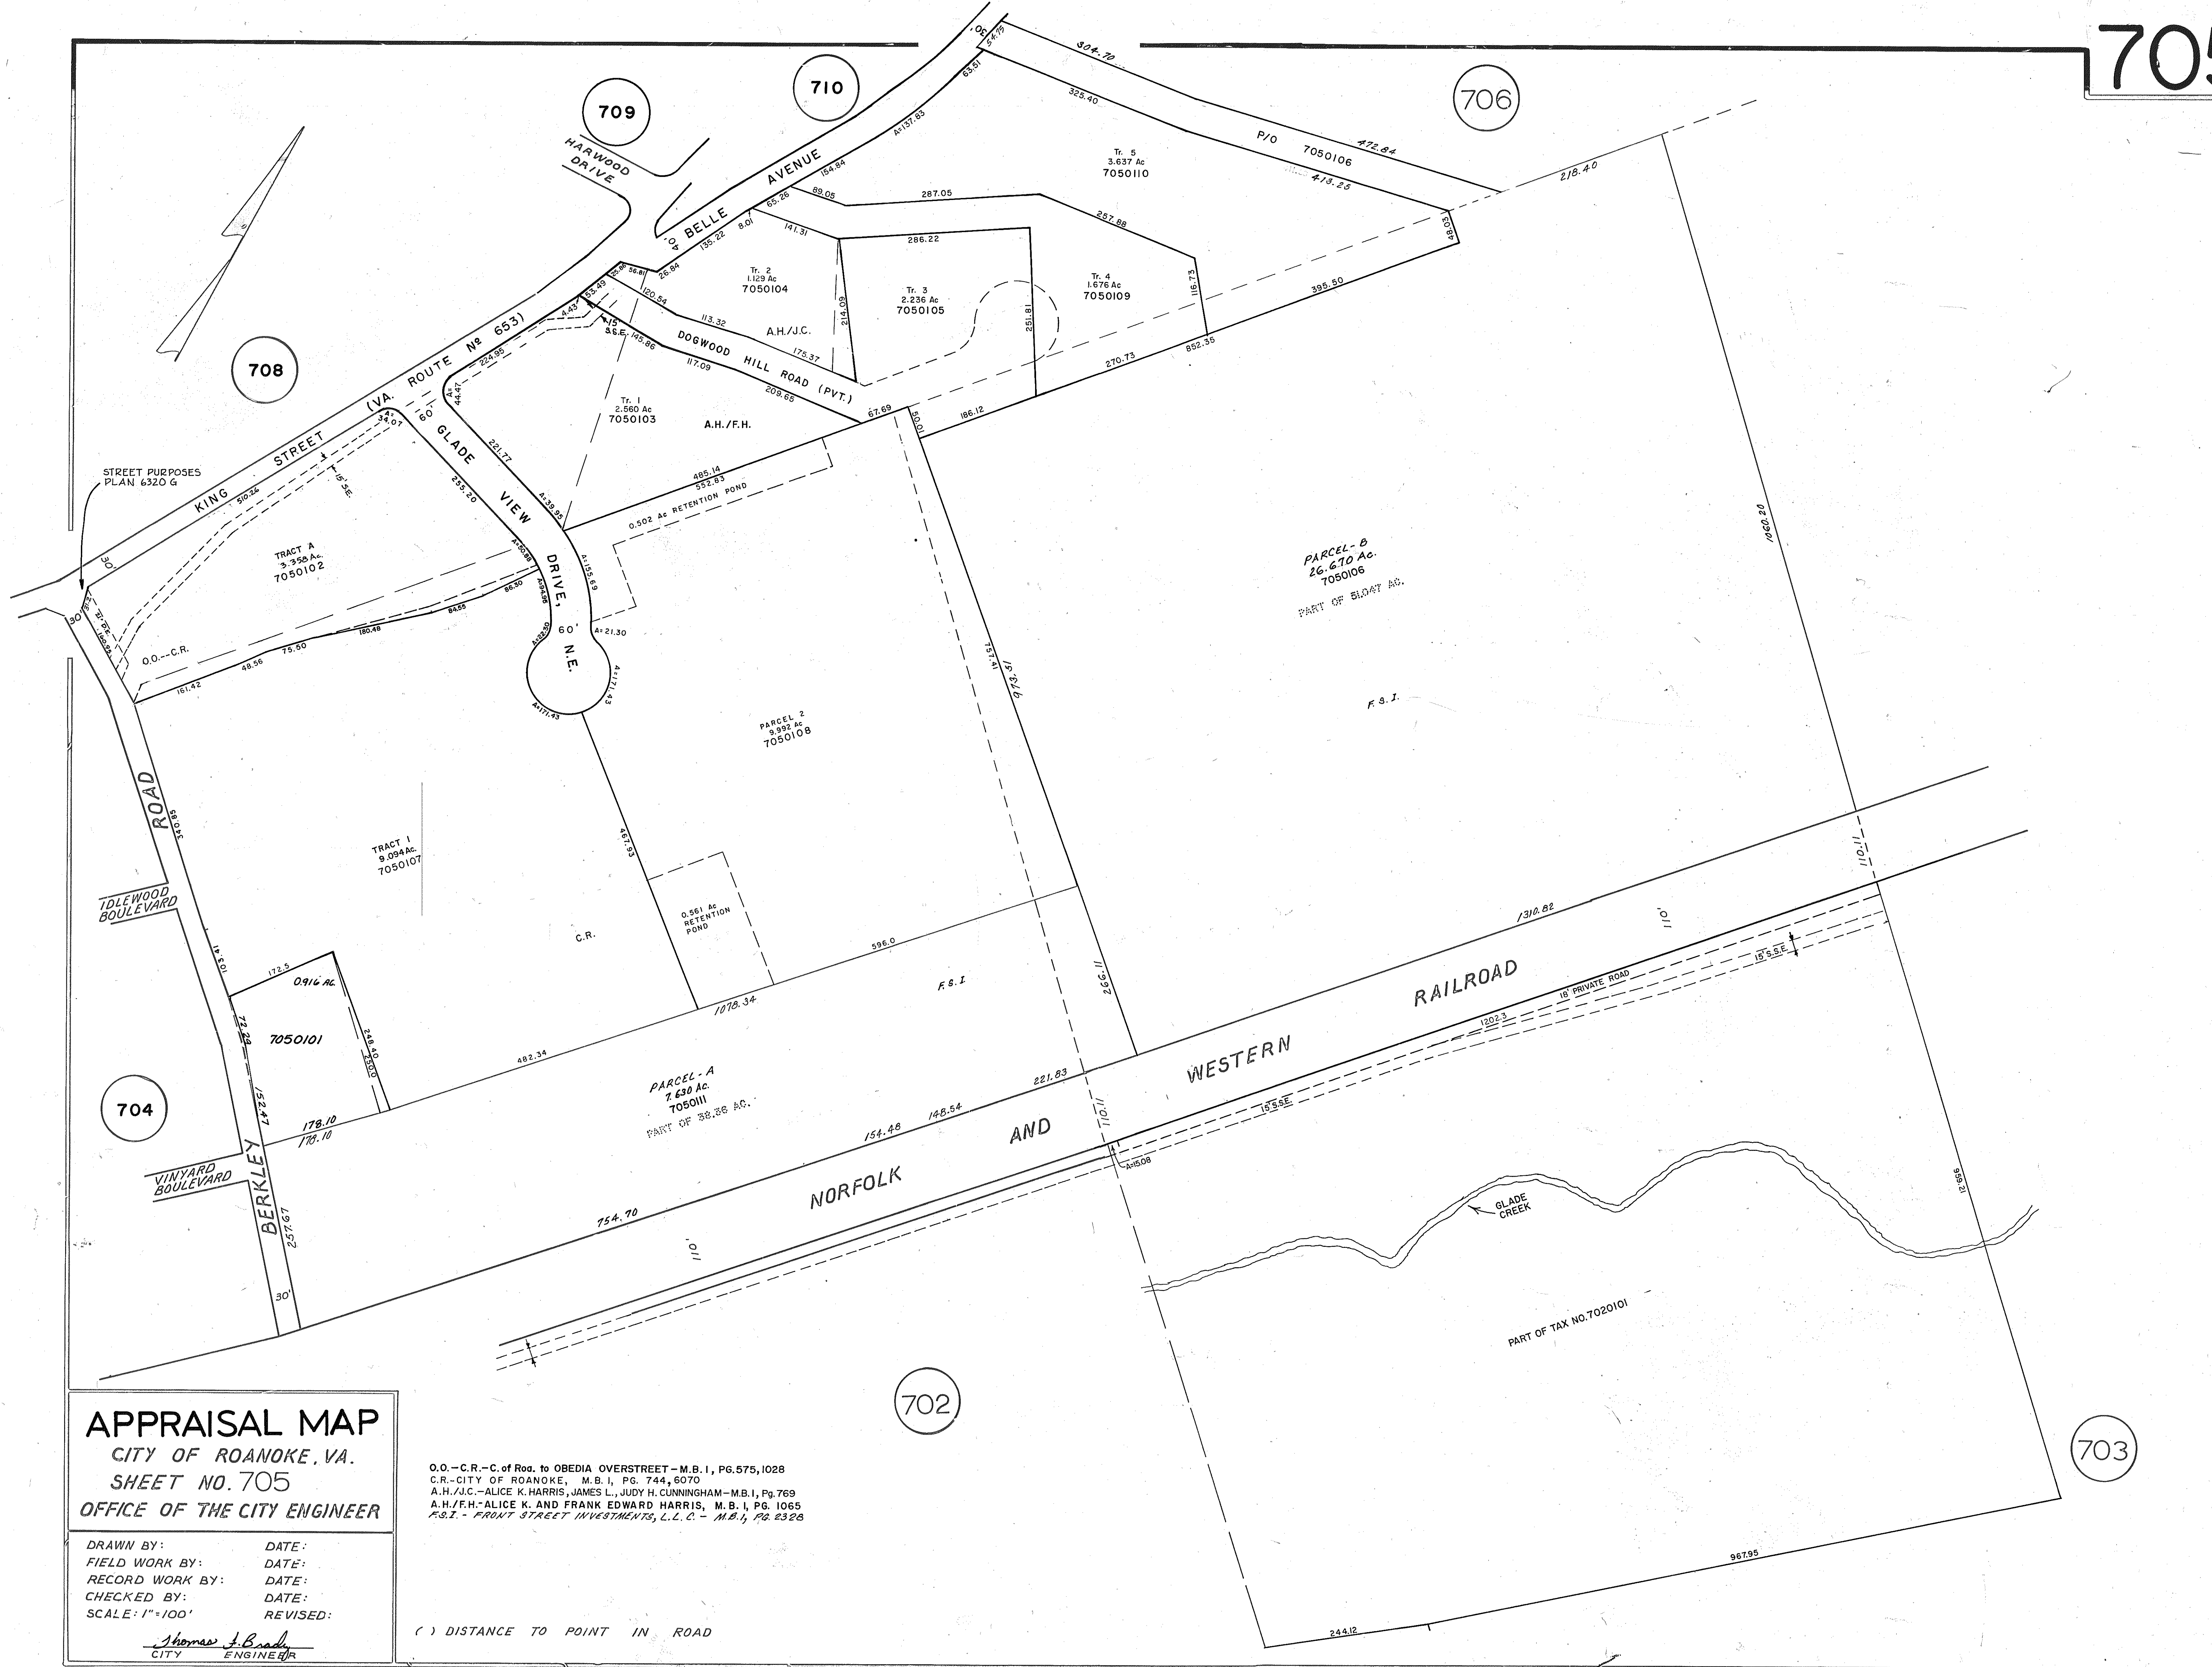

APPRAISAL MAP
CITY OF ROANOKE, VA.
SHEET NO. 705
OFFICE OF THE CITY ENGINEER

DRAWN BY: _____ DATE: _____
FIELD WORK BY: _____ DATE: _____
RECORD WORK BY: _____ DATE: _____
CHECKED BY: _____ DATE: _____
SCALE: 1"=100' REVISED: _____

Thomas J. Brady
CITY ENGINEER

O.O.-C.R.-C. of Rod. to OBEDIA OVERSTREET-M.B. I, PG. 575, 1028
C.R.-CITY OF ROANOKE, M.B. I, PG. 744, 6070
A.H./J.C.-ALICE K. HARRIS, JAMES L., JUDY H. CUNNINGHAM-M.B. I, PG. 769
A.H./F.H.-ALICE K. AND FRANK EDWARD HARRIS, M.B. I, PG. 1065
F.S.I.-FRONT STREET INVESTMENTS, L.L.C.-M.B. I, PG. 2328

() DISTANCE TO POINT IN ROAD