


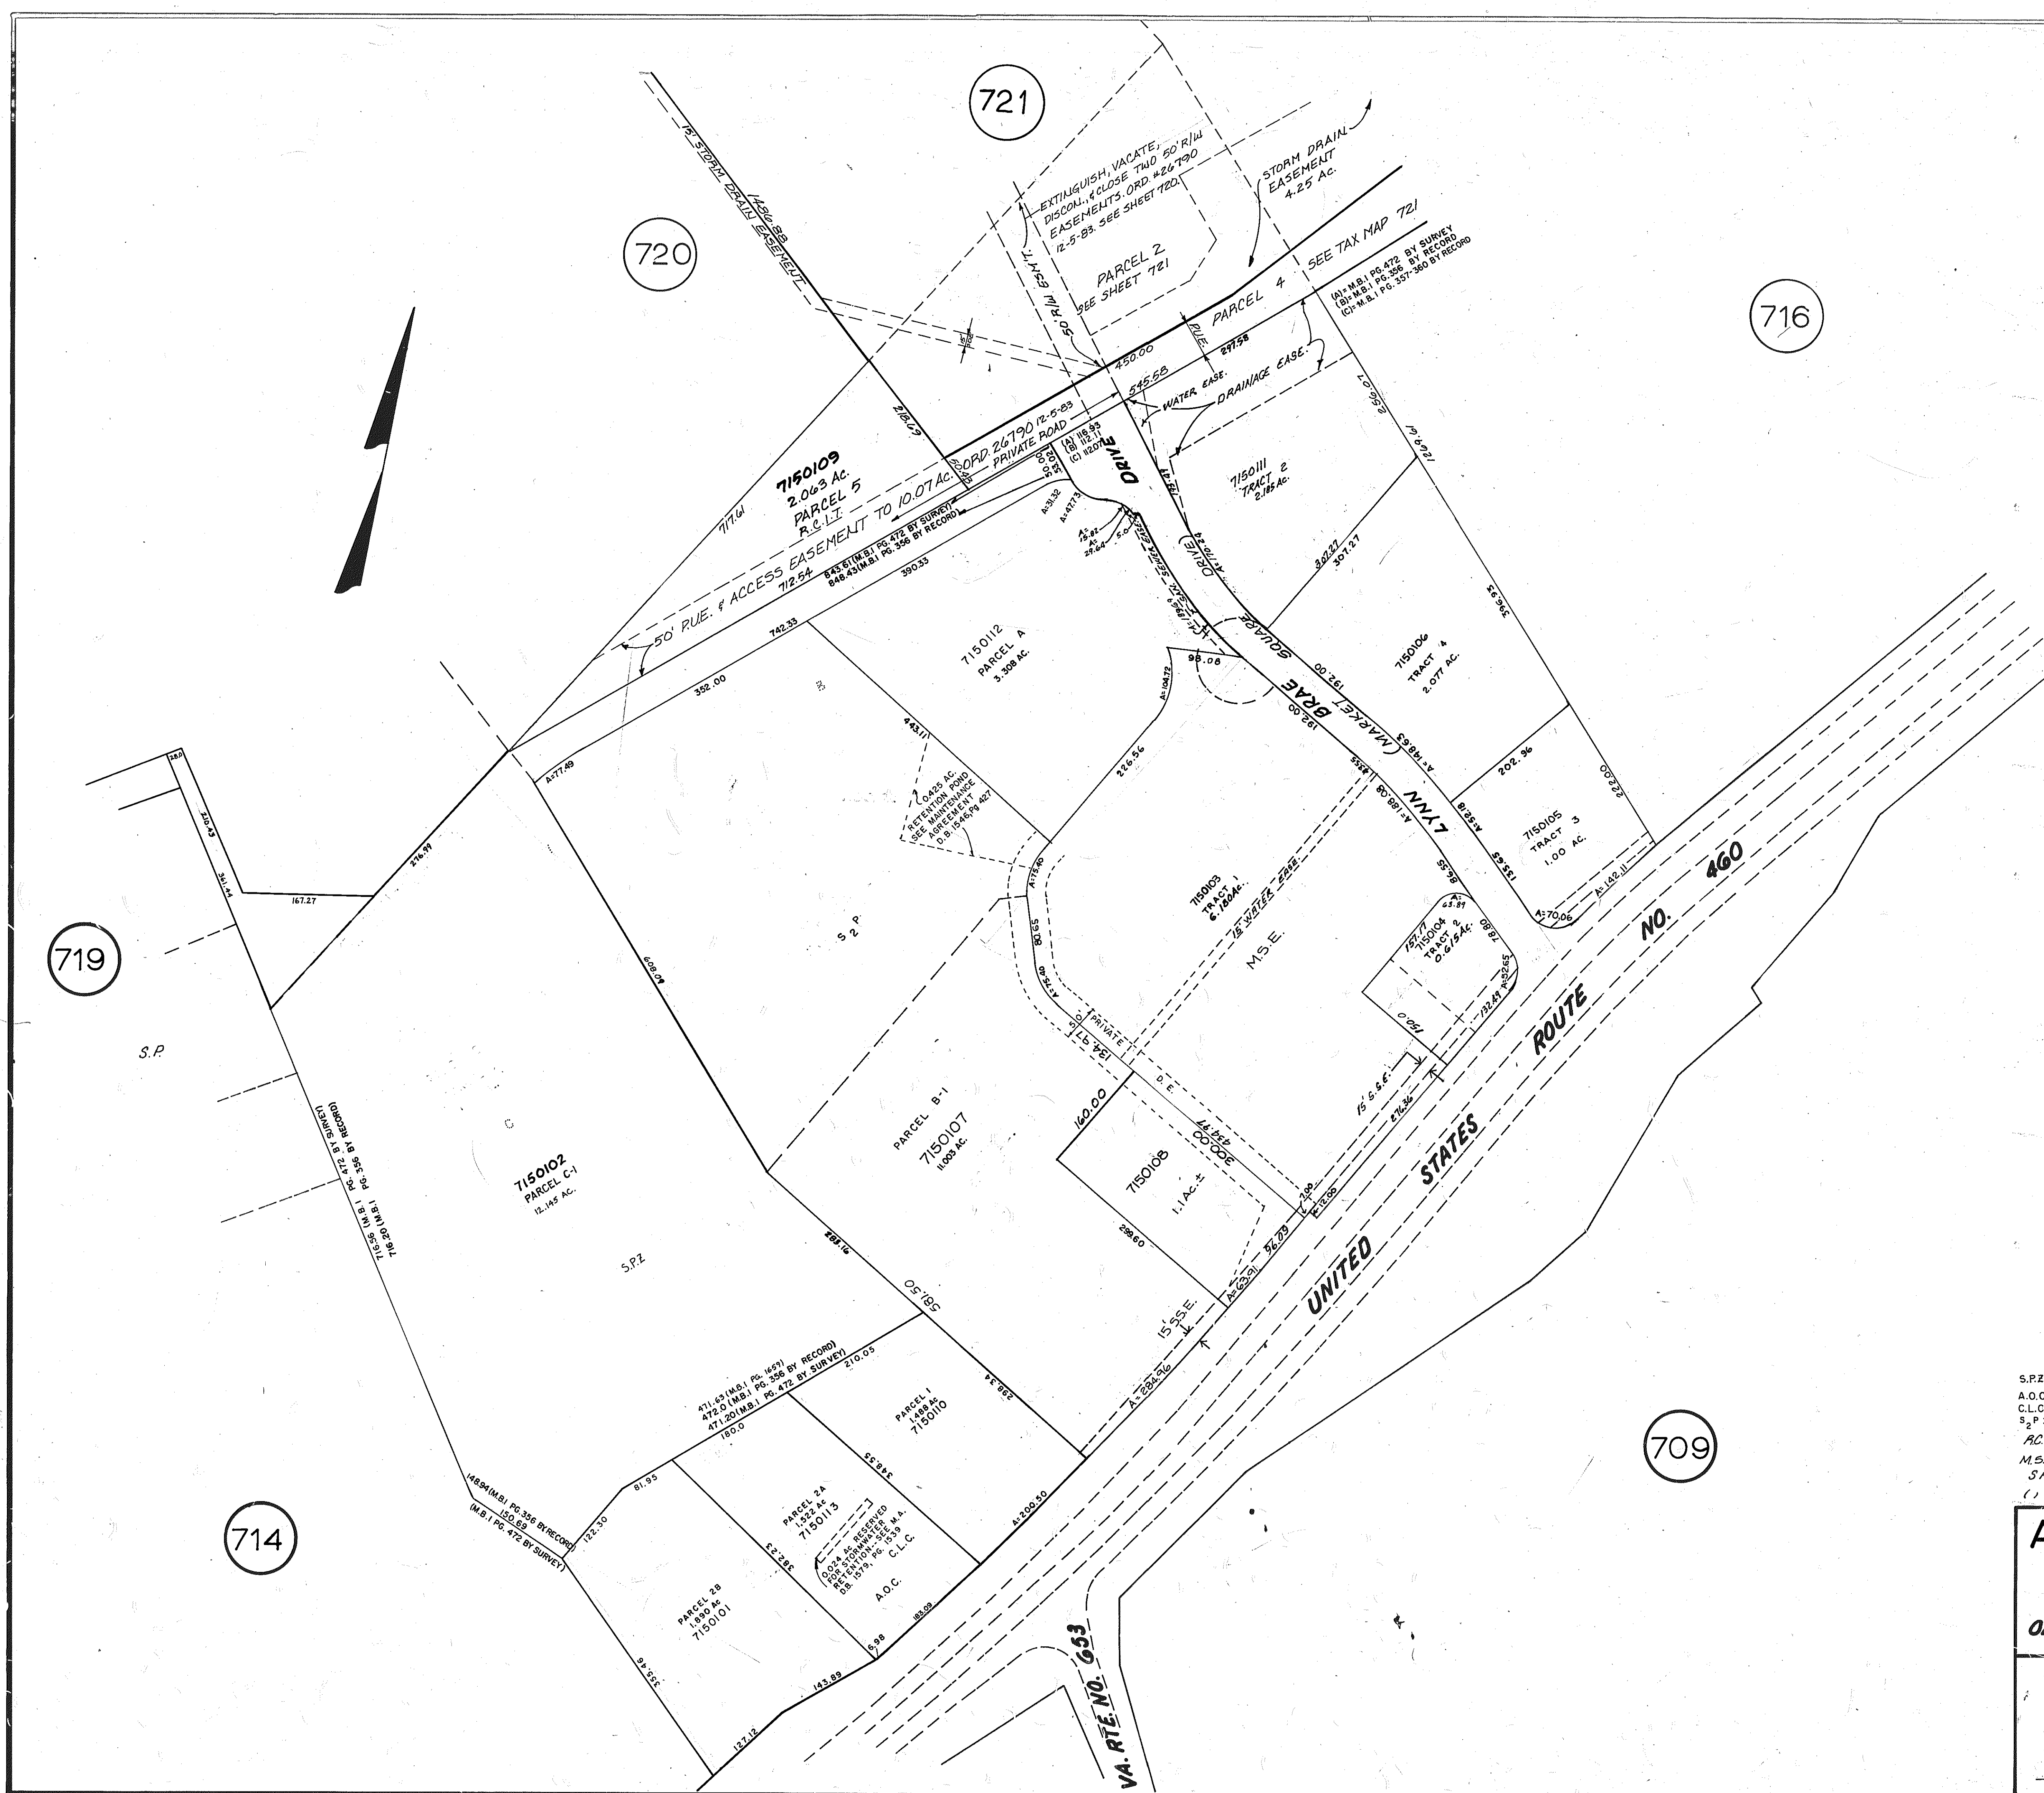

S.P.Z - STATESMAN PLAZA - M.B.1, PG. 1659
A.O.C. - AMERICAN OIL CO. - M.B.1, PG. 1316
C.L.C. - CARLTON LAND CO., M.B. 1, PG. 687
S.P. - STATESMAN PLAZA SECTION 2 - M.B.1 PG. 472
A.C.I.T. - ROANOKE CENTER FOR INDUSTRY & TECHNOLOGY
M.B.1 PG. 338-340; REVISED M.B.1 PG. 337-340
M.S.E. - MARKET SQUARE EAST M.B.1 PG. 306, 348
S.P. STATESMAN PARK P.B. 9, PG. 33
() DISTANCE TO POINT IN ROAD

APPRAISAL MAP
CITY OF ROANOKE, VA.
SHEET NO. 715
OFFICE OF THE CITY ENGINEER

DRAWN BY:	DATE:
FIELD WORK BY:	DATE:
RECORD WORK BY:	DATE:
CHECKED BY:	DATE:
SCALE: 1"=100'	REVISED:

Thomas A. B. Smith
CITY ENGINEER