


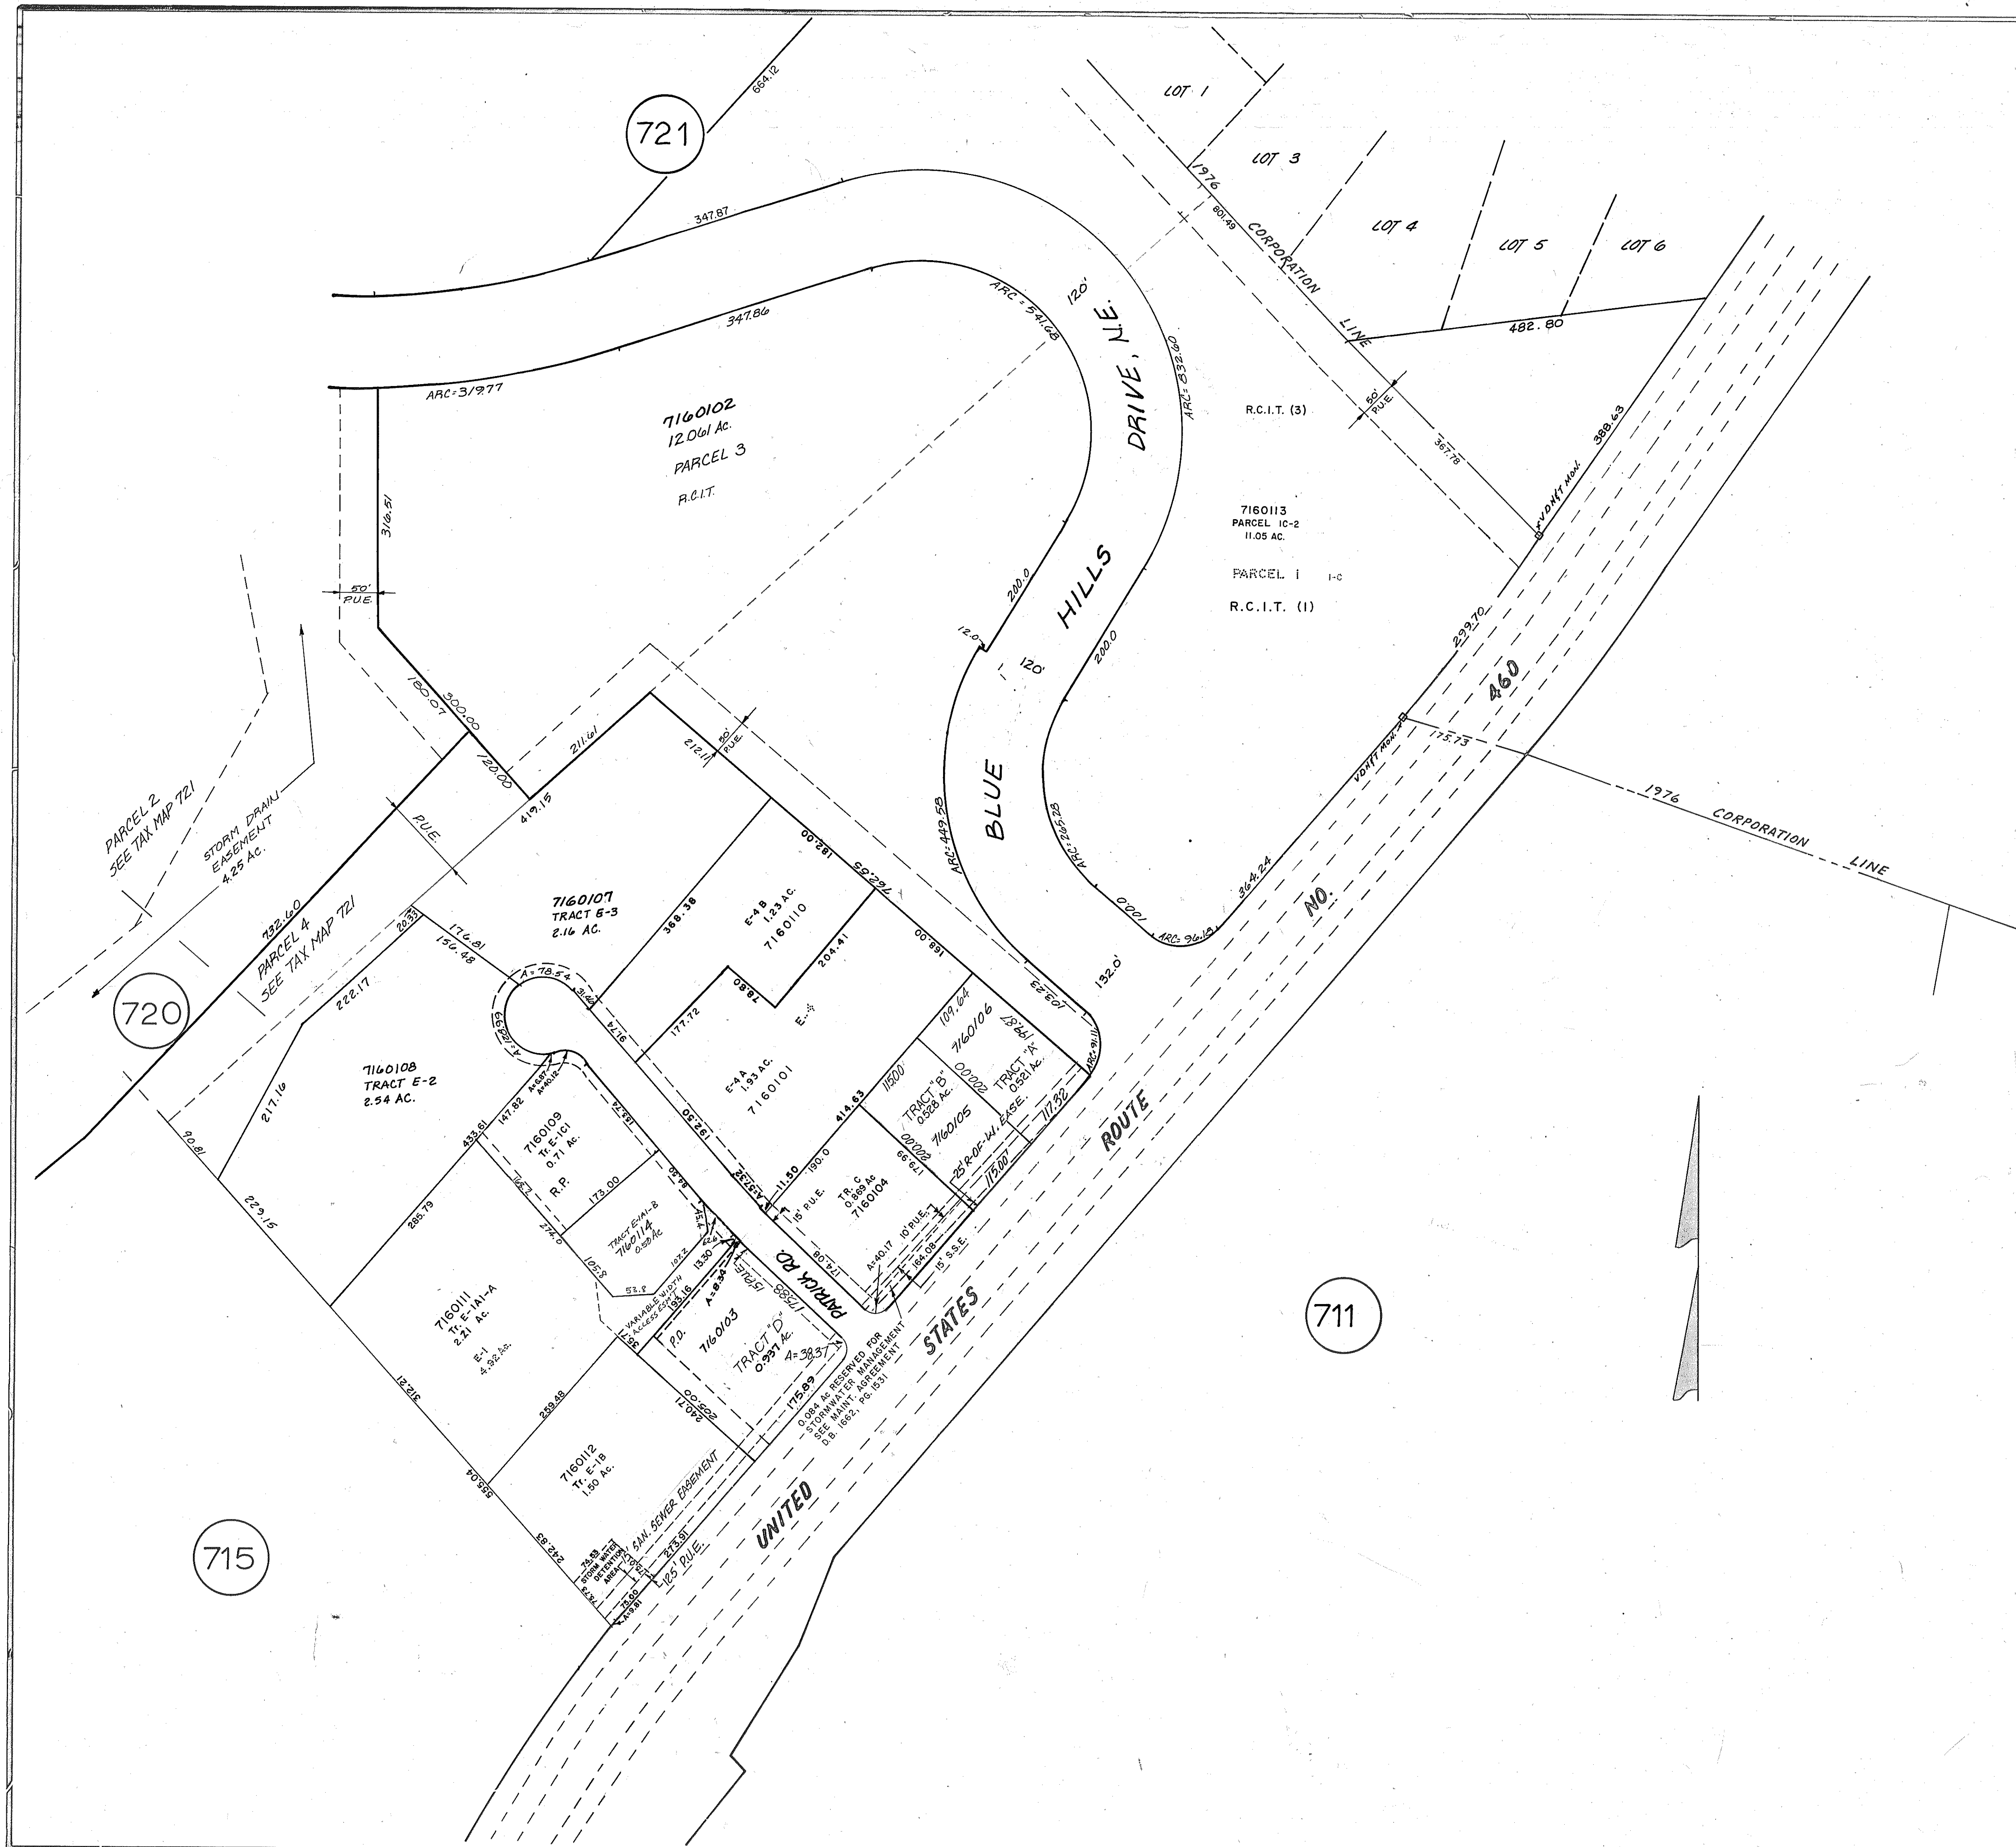

P.D. - PLANTATION DEVELOPMENT L.C. M.B. 1, Pg. 2244
 R.C.I.T. (3) - ROANOKE CENTRE FOR INDUSTRY & TECHNOLOGY
 M.B. 1, Pg. 1532-1533
 R.C.I.T. (1) - ROANOKE CENTRE FOR INDUSTRY &
 TECHNOLOGY REDIVISION PARCEL 1, M.B. 1, Pg. 599
 R.C.I.T. - ROANOKE CENTRE FOR INDUSTRY & TECHNOLOGY
 M.B. 1, Pgs. 338-341
 REVISED M.B. 1, Pgs. 357-360
 RP - SUBDIVISION - ROBY H. PATRICK - M.B. 1, Pg. 314, 403, 548,
 M.B. 1, Pg. 614, Plan No. 6103
 M.B. 1, Pg. 1411, 2509

APPRAISAL MAP CITY OF ROANOKE, VA. SHEET NO. 716 OFFICE OF THE CITY ENGINEER

DRAWN BY:	DATE:
FIELD WORK BY:	DATE:
RECORD WORK BY:	DATE:
CHECKED BY:	DATE:
SCALE: 1"=100'	REVISED:

Thomas J. Brady
 CITY ENGINEER