


724

721

716

715

719

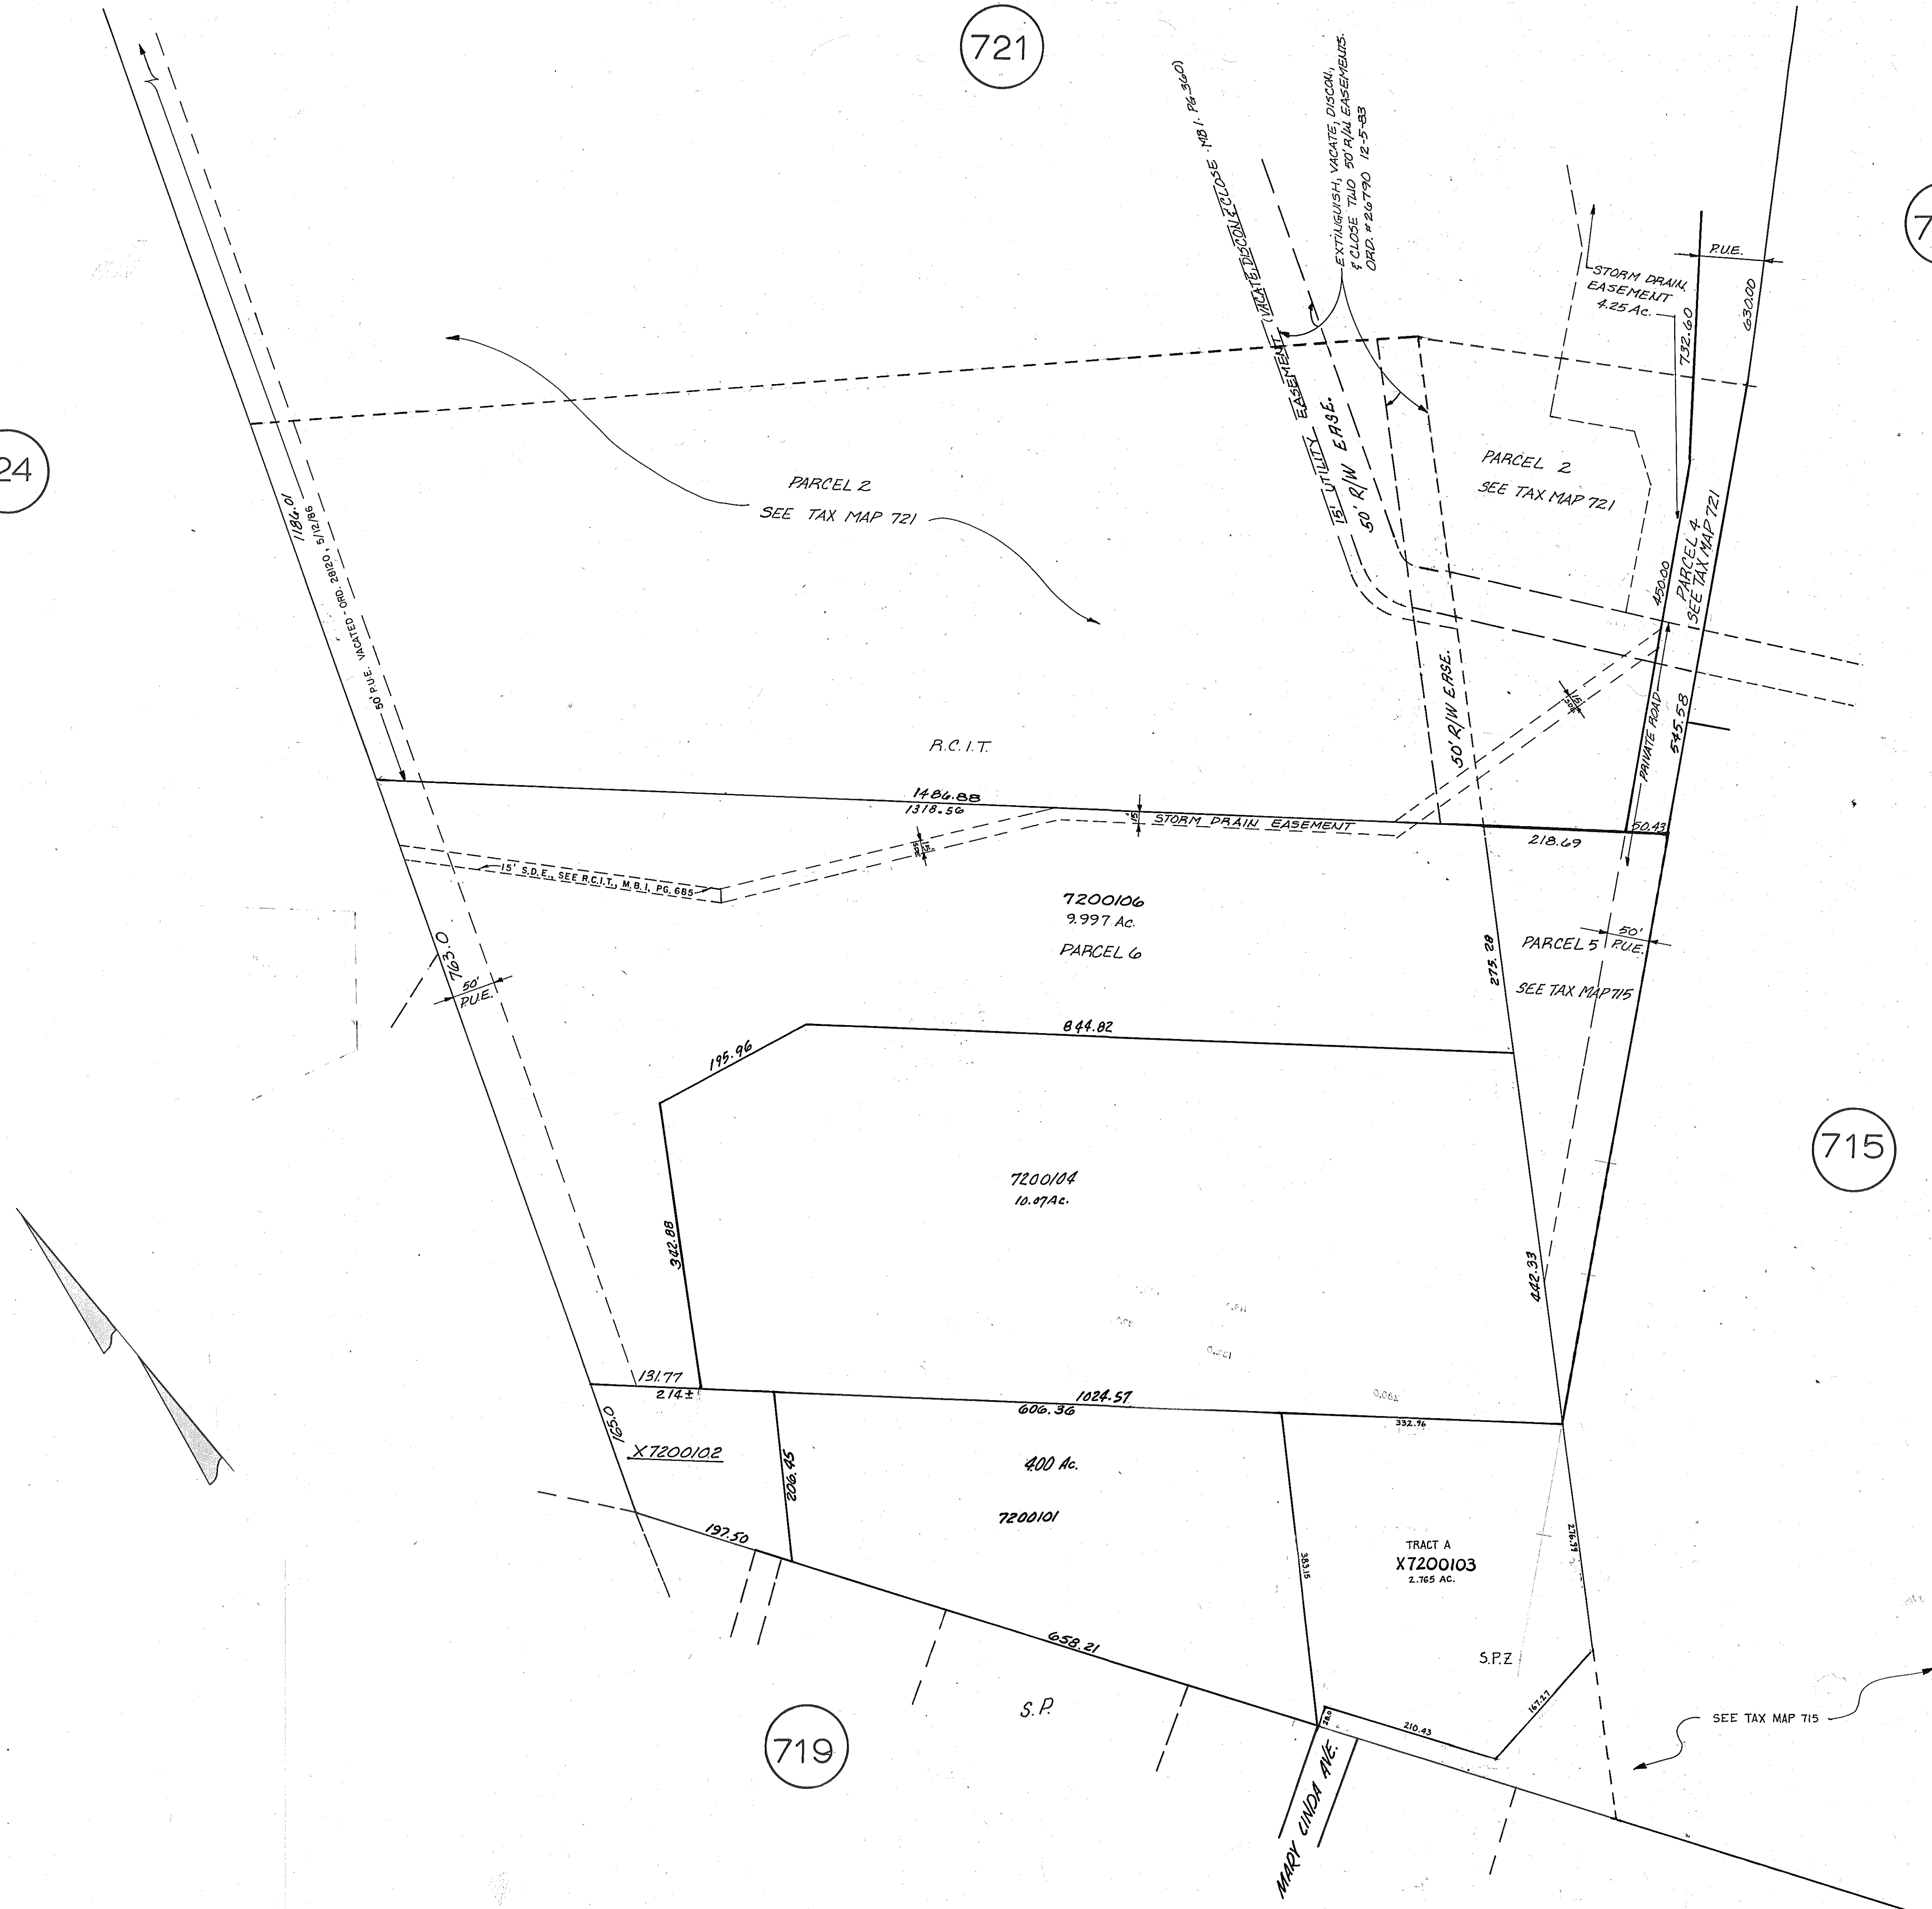

SPZ - STATESMAN PLAZA - M.B.I. PG. 1659
 R.C.I.T. - ROANOKE CENTER FOR INDUSTRY & TECHNOLOGY
 M.B.I. PG. 335-341 REVISED M.B.I. PG. 357-360
 40 Ac. TRACT - SEE D.B. 1405, PG. 5
 S.P. - STATESMAN PARK P.B. 9, PG. 33

APPRAISAL MAP
 CITY OF ROANOKE, VA.
 SHEET NO. 720
 OFFICE OF THE CITY ENGINEER

DRAWN BY:	DATE:
FIELD WORK BY:	DATE:
RECORD WORK BY:	DATE:
CHECKED BY:	DATE:

Thomas F. Brack
 CITY ENGINEER