


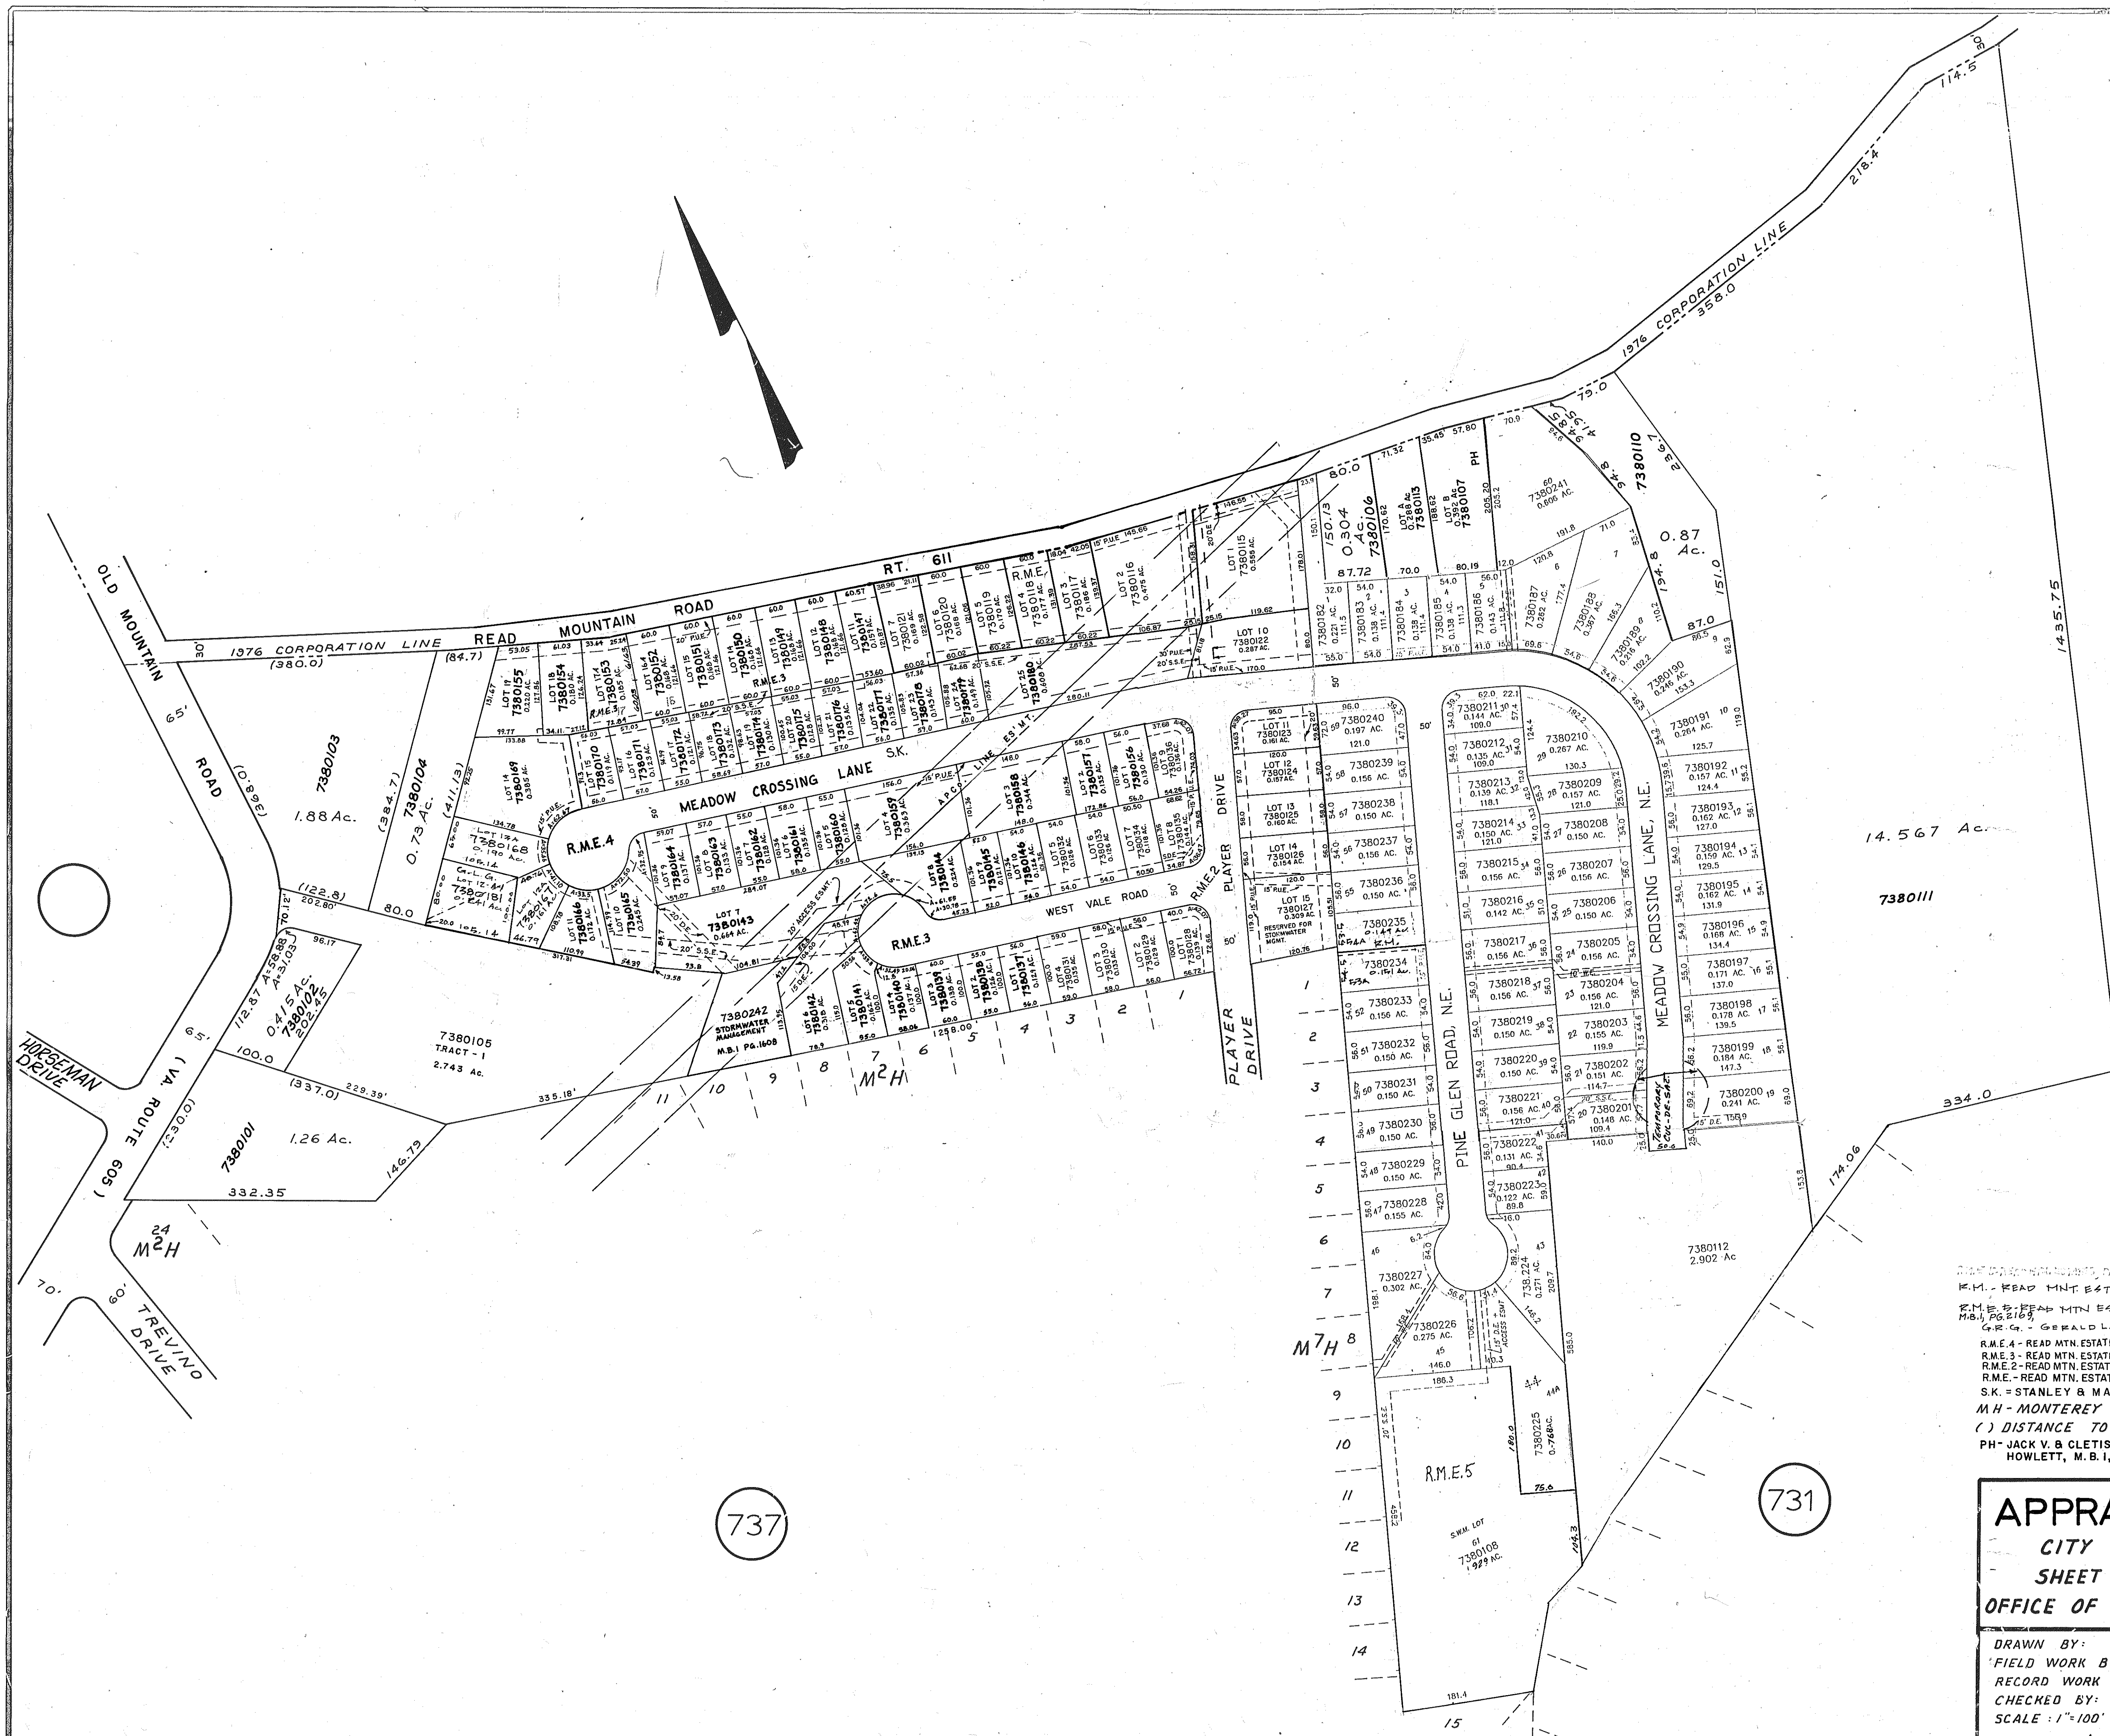

R.M.E. 1 - READ MOUNTAIN ESTATES, PHASE 1, M.B. 1, PG. 1971, 2146
 R.M.E. 2 - READ MOUNTAIN ESTATES, PHASE 2, M.B. 1, PG. 1884-1886, 1888
 G.R.G. - GERALD L. GARNETT, M.B. 1, PG. 1880
 R.M.E. 4 - READ MOUNTAIN ESTATES, PHASE 4 - M.B. 1, PG. 1678
 R.M.E. 3 - READ MOUNTAIN ESTATES, PHASE 3 - M.B. 1, PG. 1677, 2146
 R.M.E. 2 - READ MOUNTAIN ESTATES, PHASE 2 - M.B. 1, PG. 1558, 1609
 R.M.E. 1 - READ MOUNTAIN ESTATES - M.B. 1, PG. 1491-1492, 1607-1608
 S.K. - STANLEY & MARY LOU KAZWELL, M.B. 1, PG. 521
 M.H. - MONTEREY HILLS, P.B. 3, PG. 36
 () - DISTANCE TO POINT IN ROAD
 PH - JACK V. & CLETIS V. PAINTER AND VIRGINIA M. HOWLETT, M.B. 1, PG. 982-983

APPRAISAL MAP
 CITY OF ROANOKE, VA.
 SHEET NO. 738
 OFFICE OF THE CITY ENGINEER

DRAWN BY:	DATE:
FIELD WORK BY:	DATE:
RECORD WORK BY:	DATE:
CHECKED BY:	DATE:
SCALE: 1"=100'	DATE:

Thomas J. Brady
 CITY ENGINEER