


152

CITY OF ROANOKE

SEWER MAP

SCALE : 1" = 100'

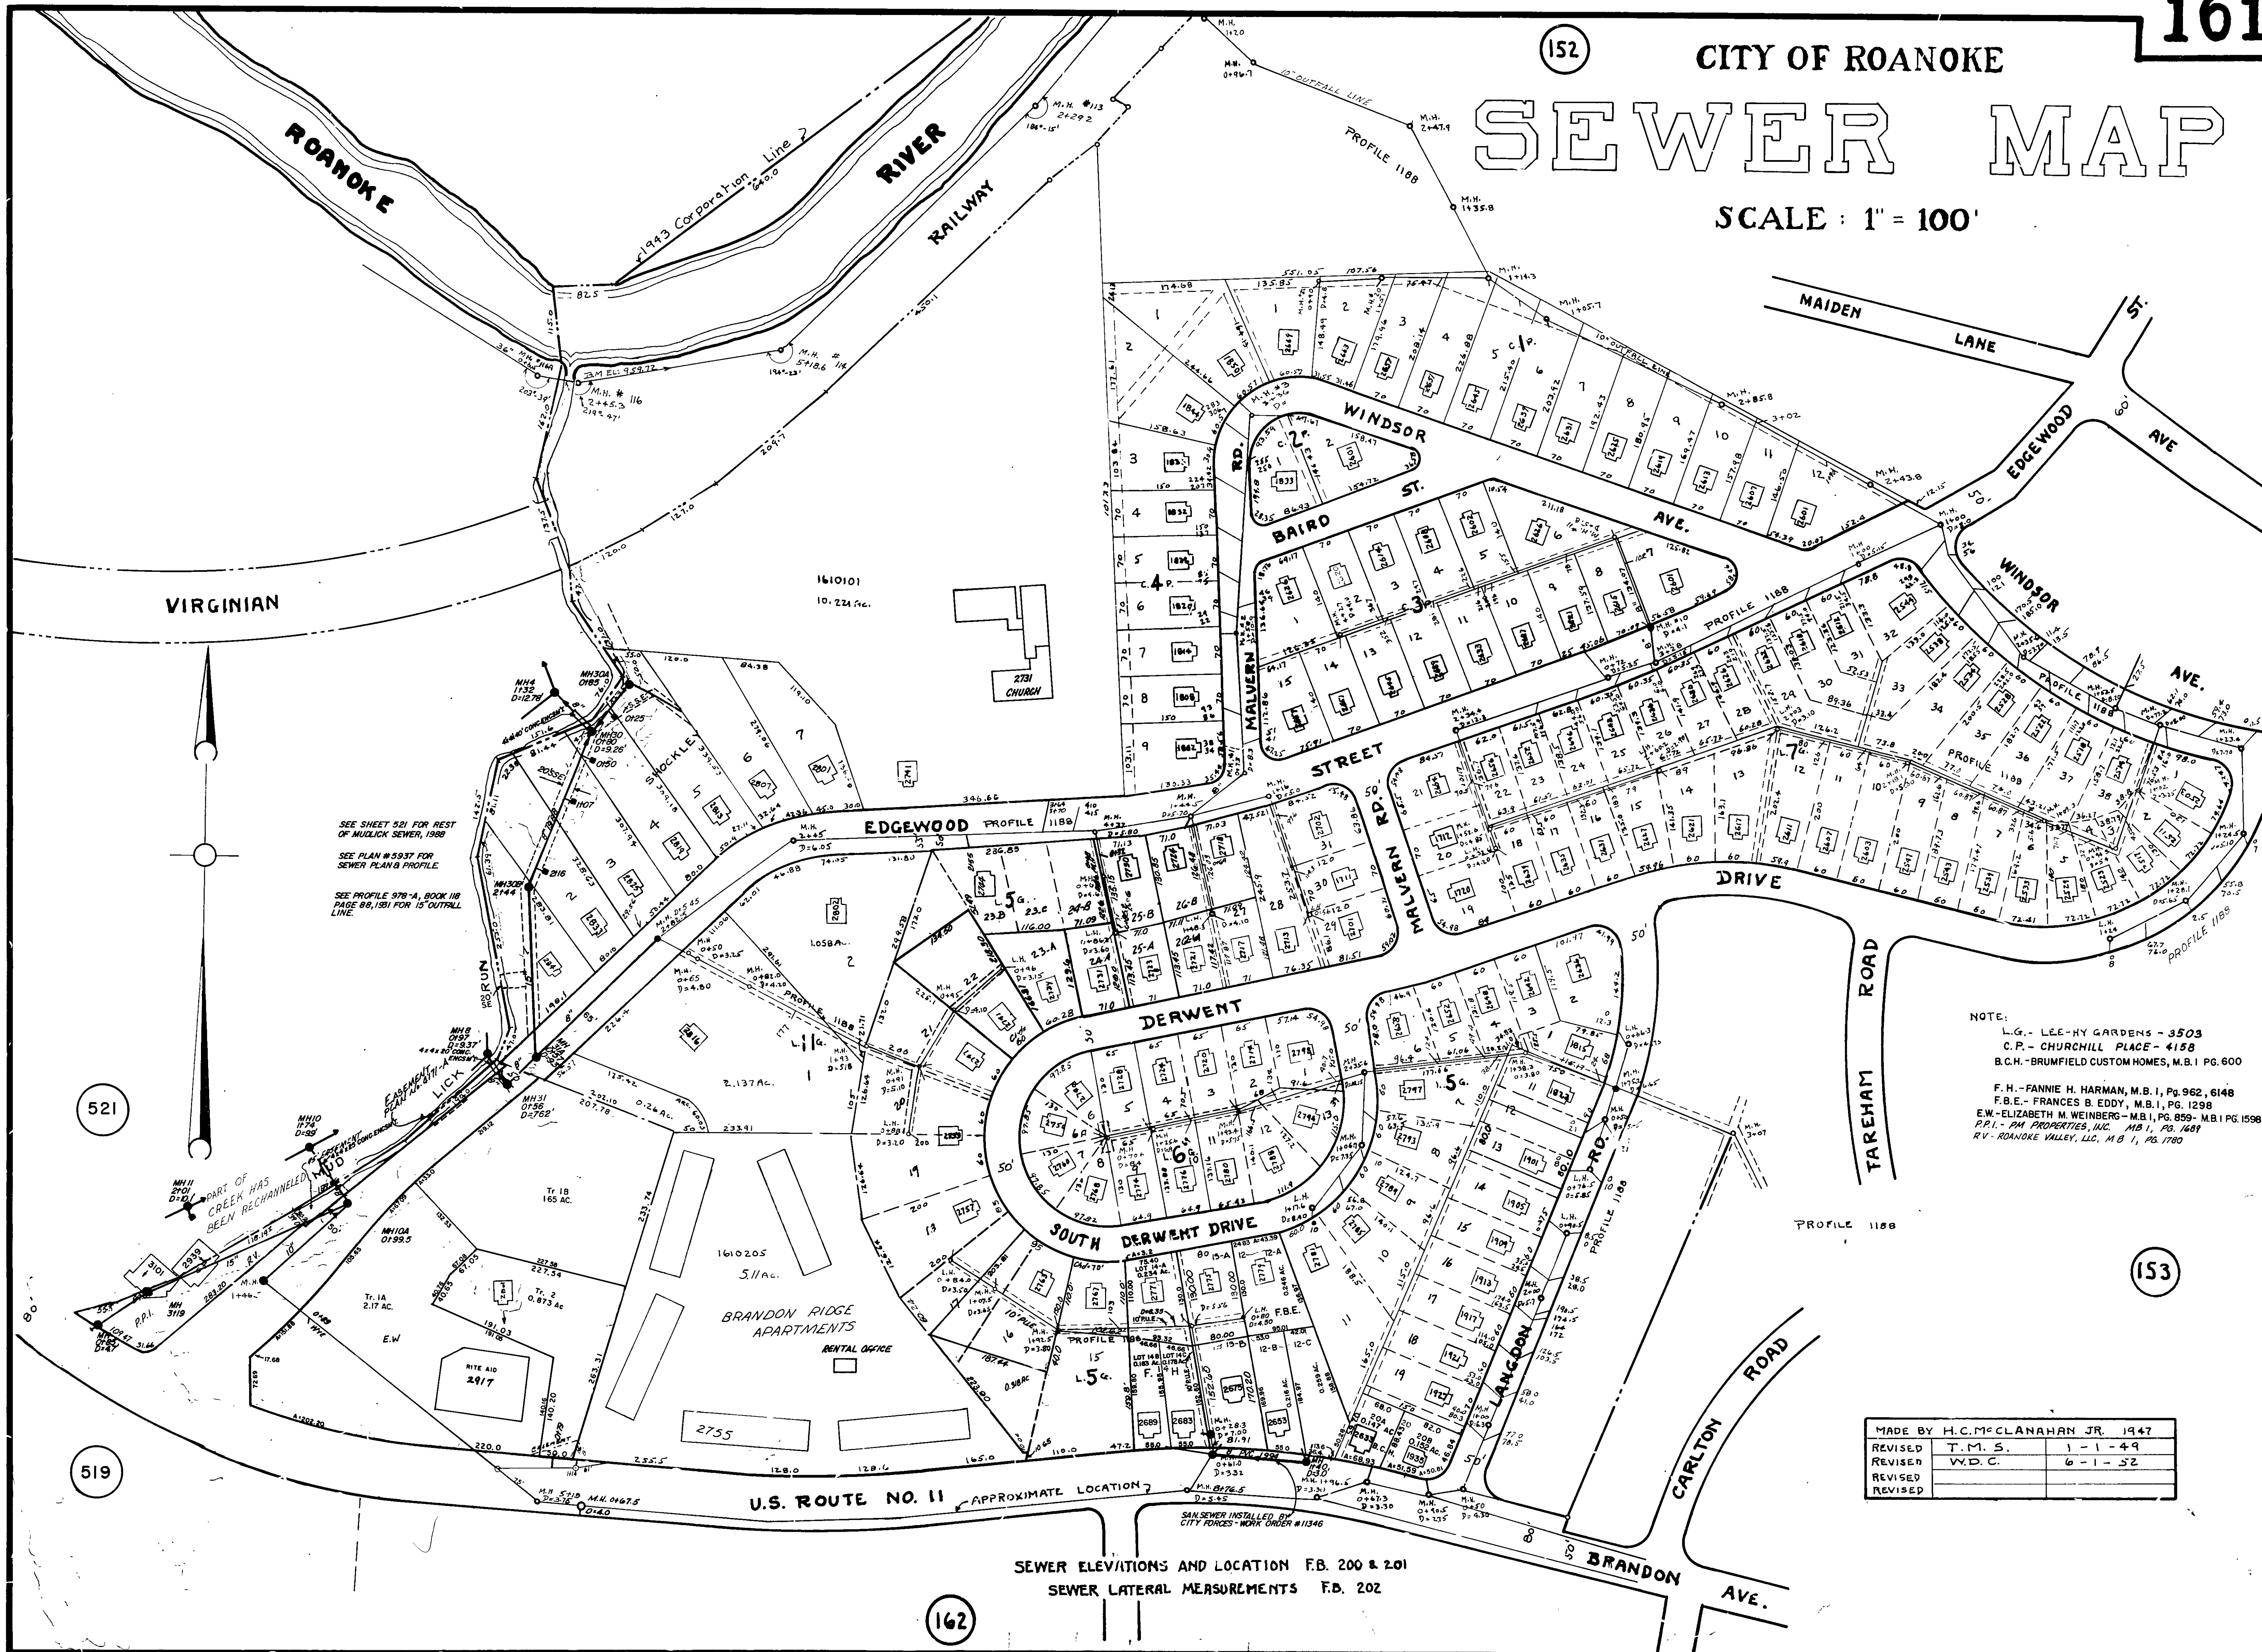

SEE SHEET 521 FOR REST OF MUDLICK SEWER, 1988
SEE PLAN #5937 FOR SEWER PLANS PROFILE
SEE PROFILE 978-A, BOOK 118 PAGE 86, 151 FOR 15' OUTFALL LINE

NOTE:
L.G. - LEE-HY GARDENS - 3503
C.P. - CHURCHILL PLACE - 4158
B.C.H. - BRUMFIELD CUSTOM HOMES, M.B.1 PG. 600
F.H. - FANNIE H. HARMAN, M.B.1, PG. 962, 6148
F.B.E. - FRANCES B. EDDY, M.B.1, PG. 1298
E.W. - ELIZABETH M. WEINBERG - M.B.1, PG. 859- M.B.1 PG. 1598
P.P.I. - PM PROPERTIES, INC. M.B.1, PG. 1481
R.V. - ROANOKE VALLEY, LLC, M.B.1, PG. 1780

MADE BY	H.C. McCLANAHAN JR.	1947
REVISED	T.M.S.	1-1-49
REVISED	W.D.C.	6-1-52
REVISED		
REVISED		

SEWER ELEVATIONS AND LOCATION F.B. 200 & 201
SEWER LATERAL MEASUREMENTS F.B. 202

162

153

521

519