


ENG. PLAN NO. 3479
ALSO SEE PLAN NO. 5573 FOR
REVISION IN HARRIS AVE. &
DAVIS AVE. S.W.

163

155

CITY OF ROANOKE SEWER MAP

SCALE 1" = 100'

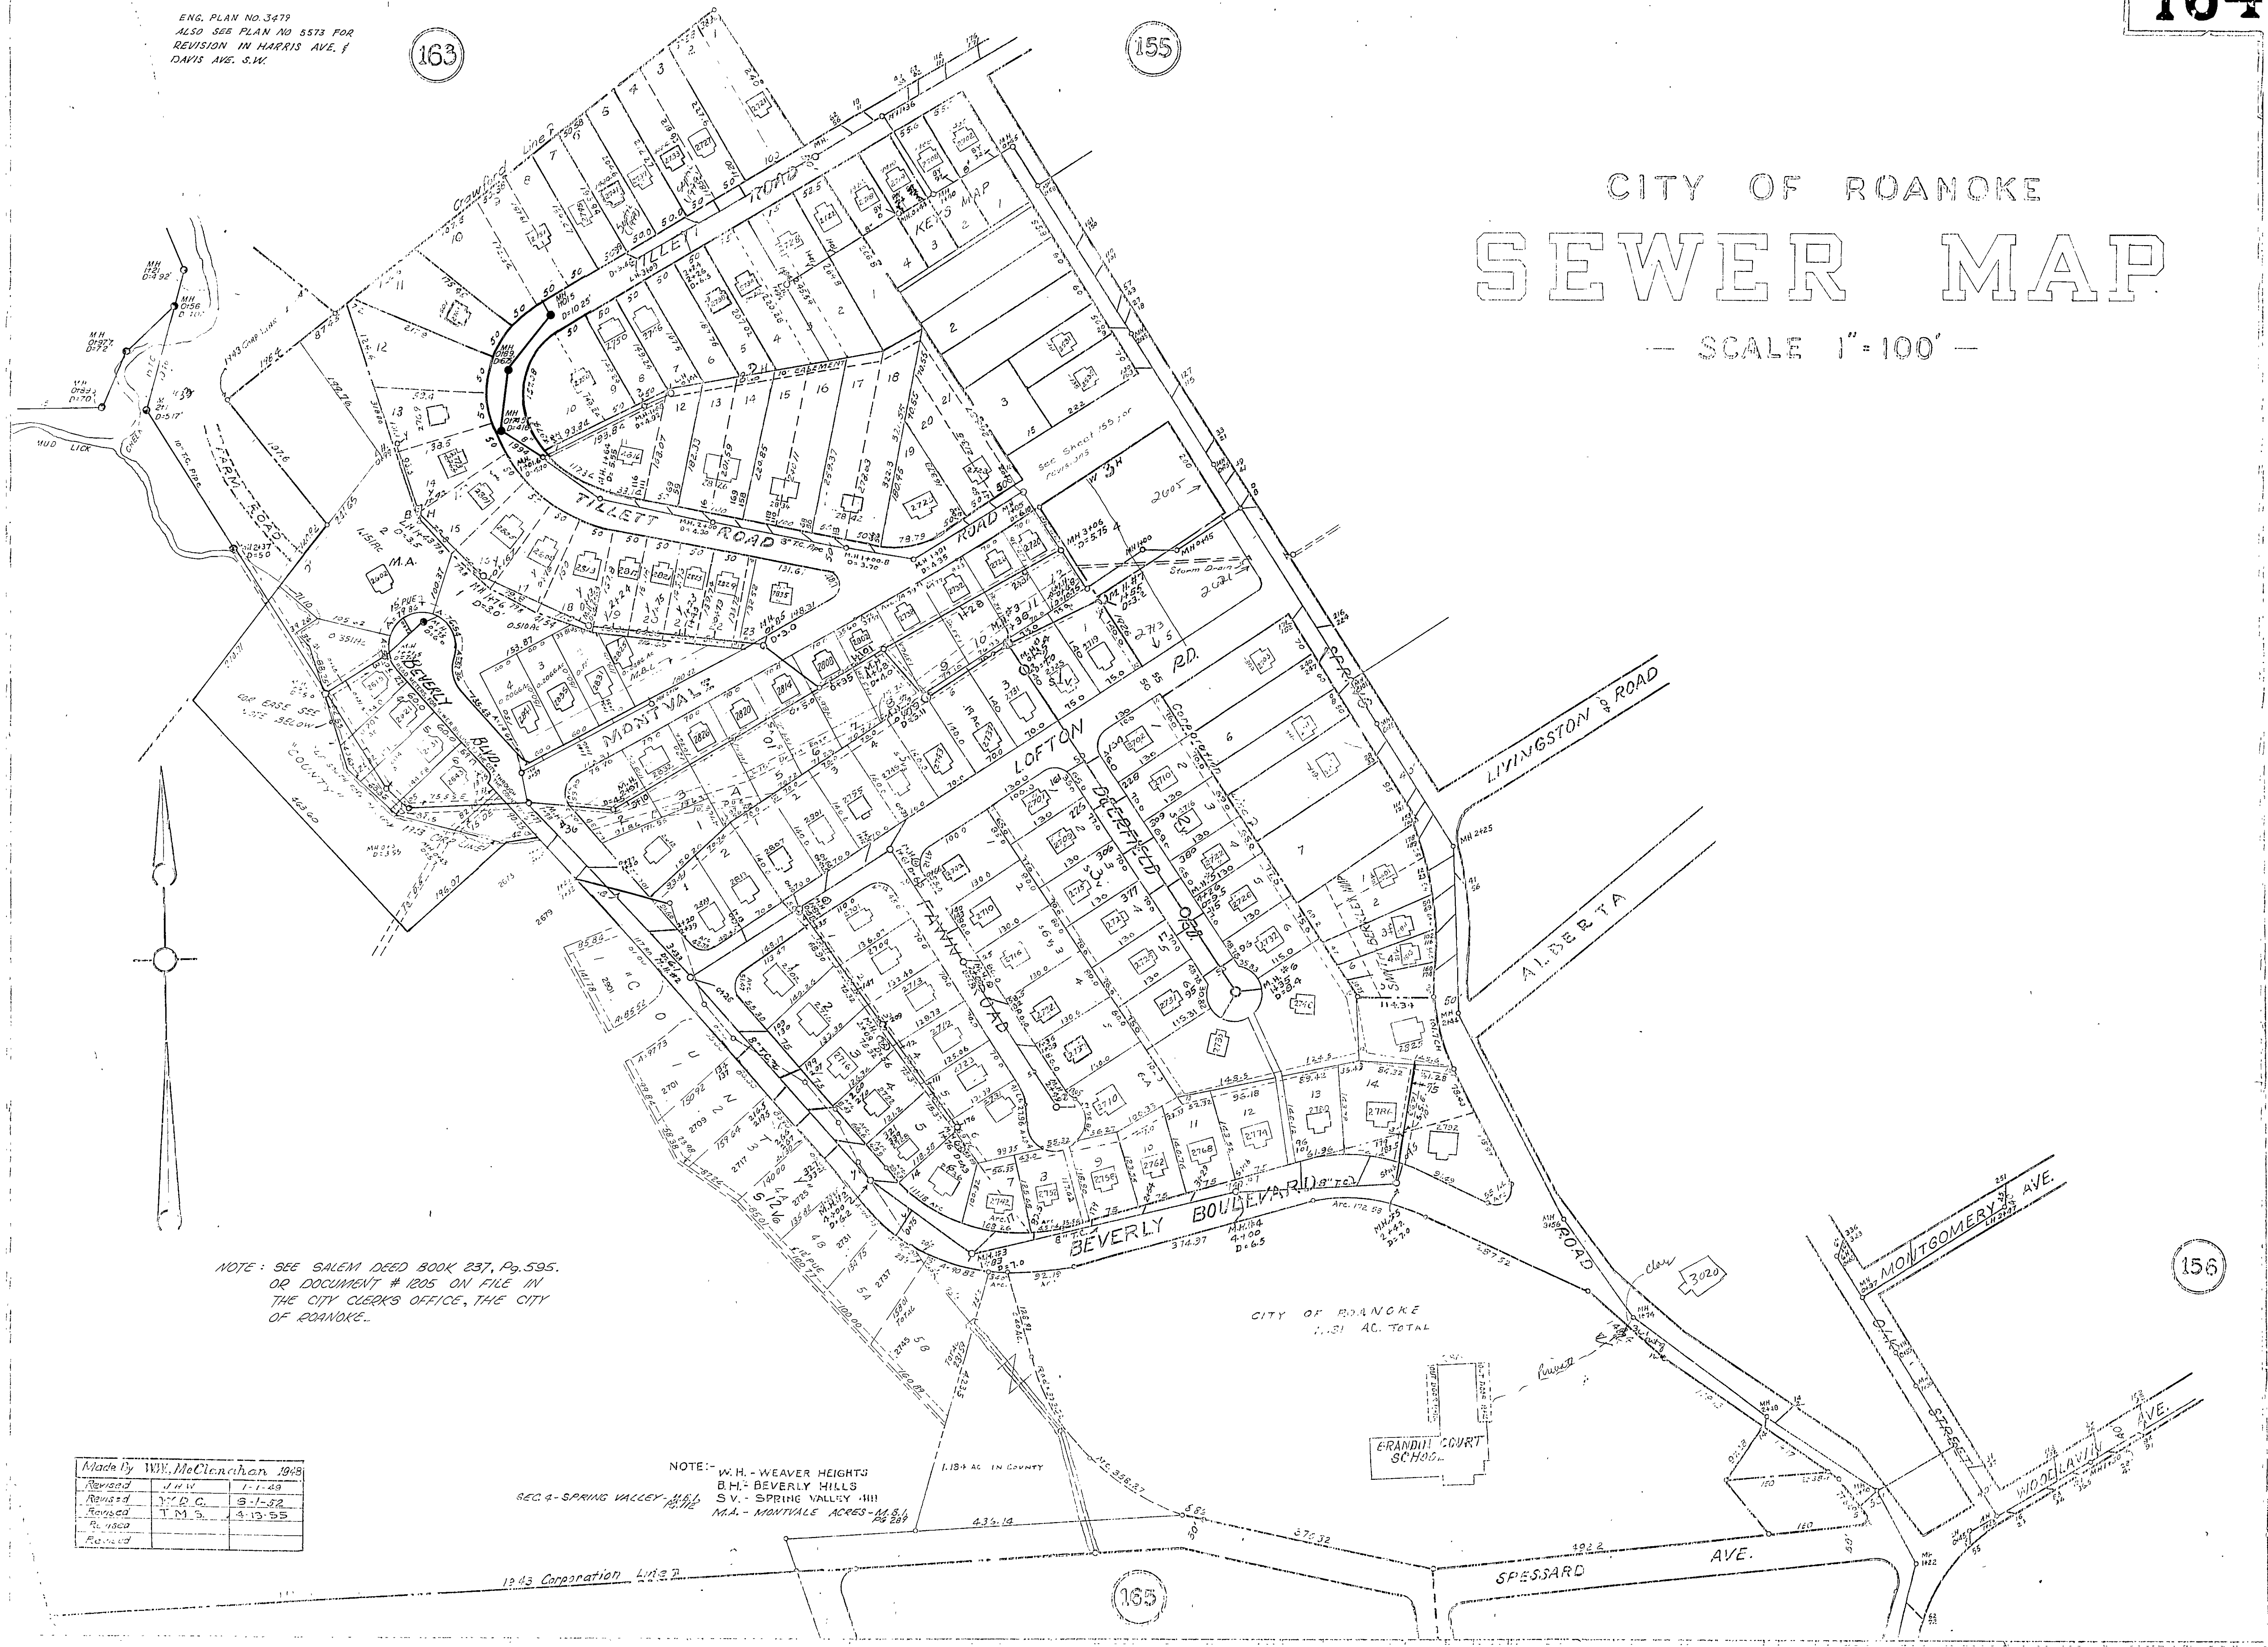

NOTE: SEE SALEM DEED BOOK 237, Pg. 595.
OR DOCUMENT # 1205 ON FILE IN
THE CITY CLERKS OFFICE, THE CITY
OF ROANOKE...

Made By	W.E. McClanahan	1948
Revised	J.H.W.	1-1-49
Revised	J.D.C.	9-1-52
Revised	T.M.S.	4-13-55
Revised		
Revised		

NOTE: W.H. - WEAVER HEIGHTS
B.H. - BEVERLY HILLS
S.V. - SPRING VALLEY
M.A. - MONTVALE ACRES

ERANDI COURT
SCHOOL

156

165

1943 Corporation L.I.S.D.