


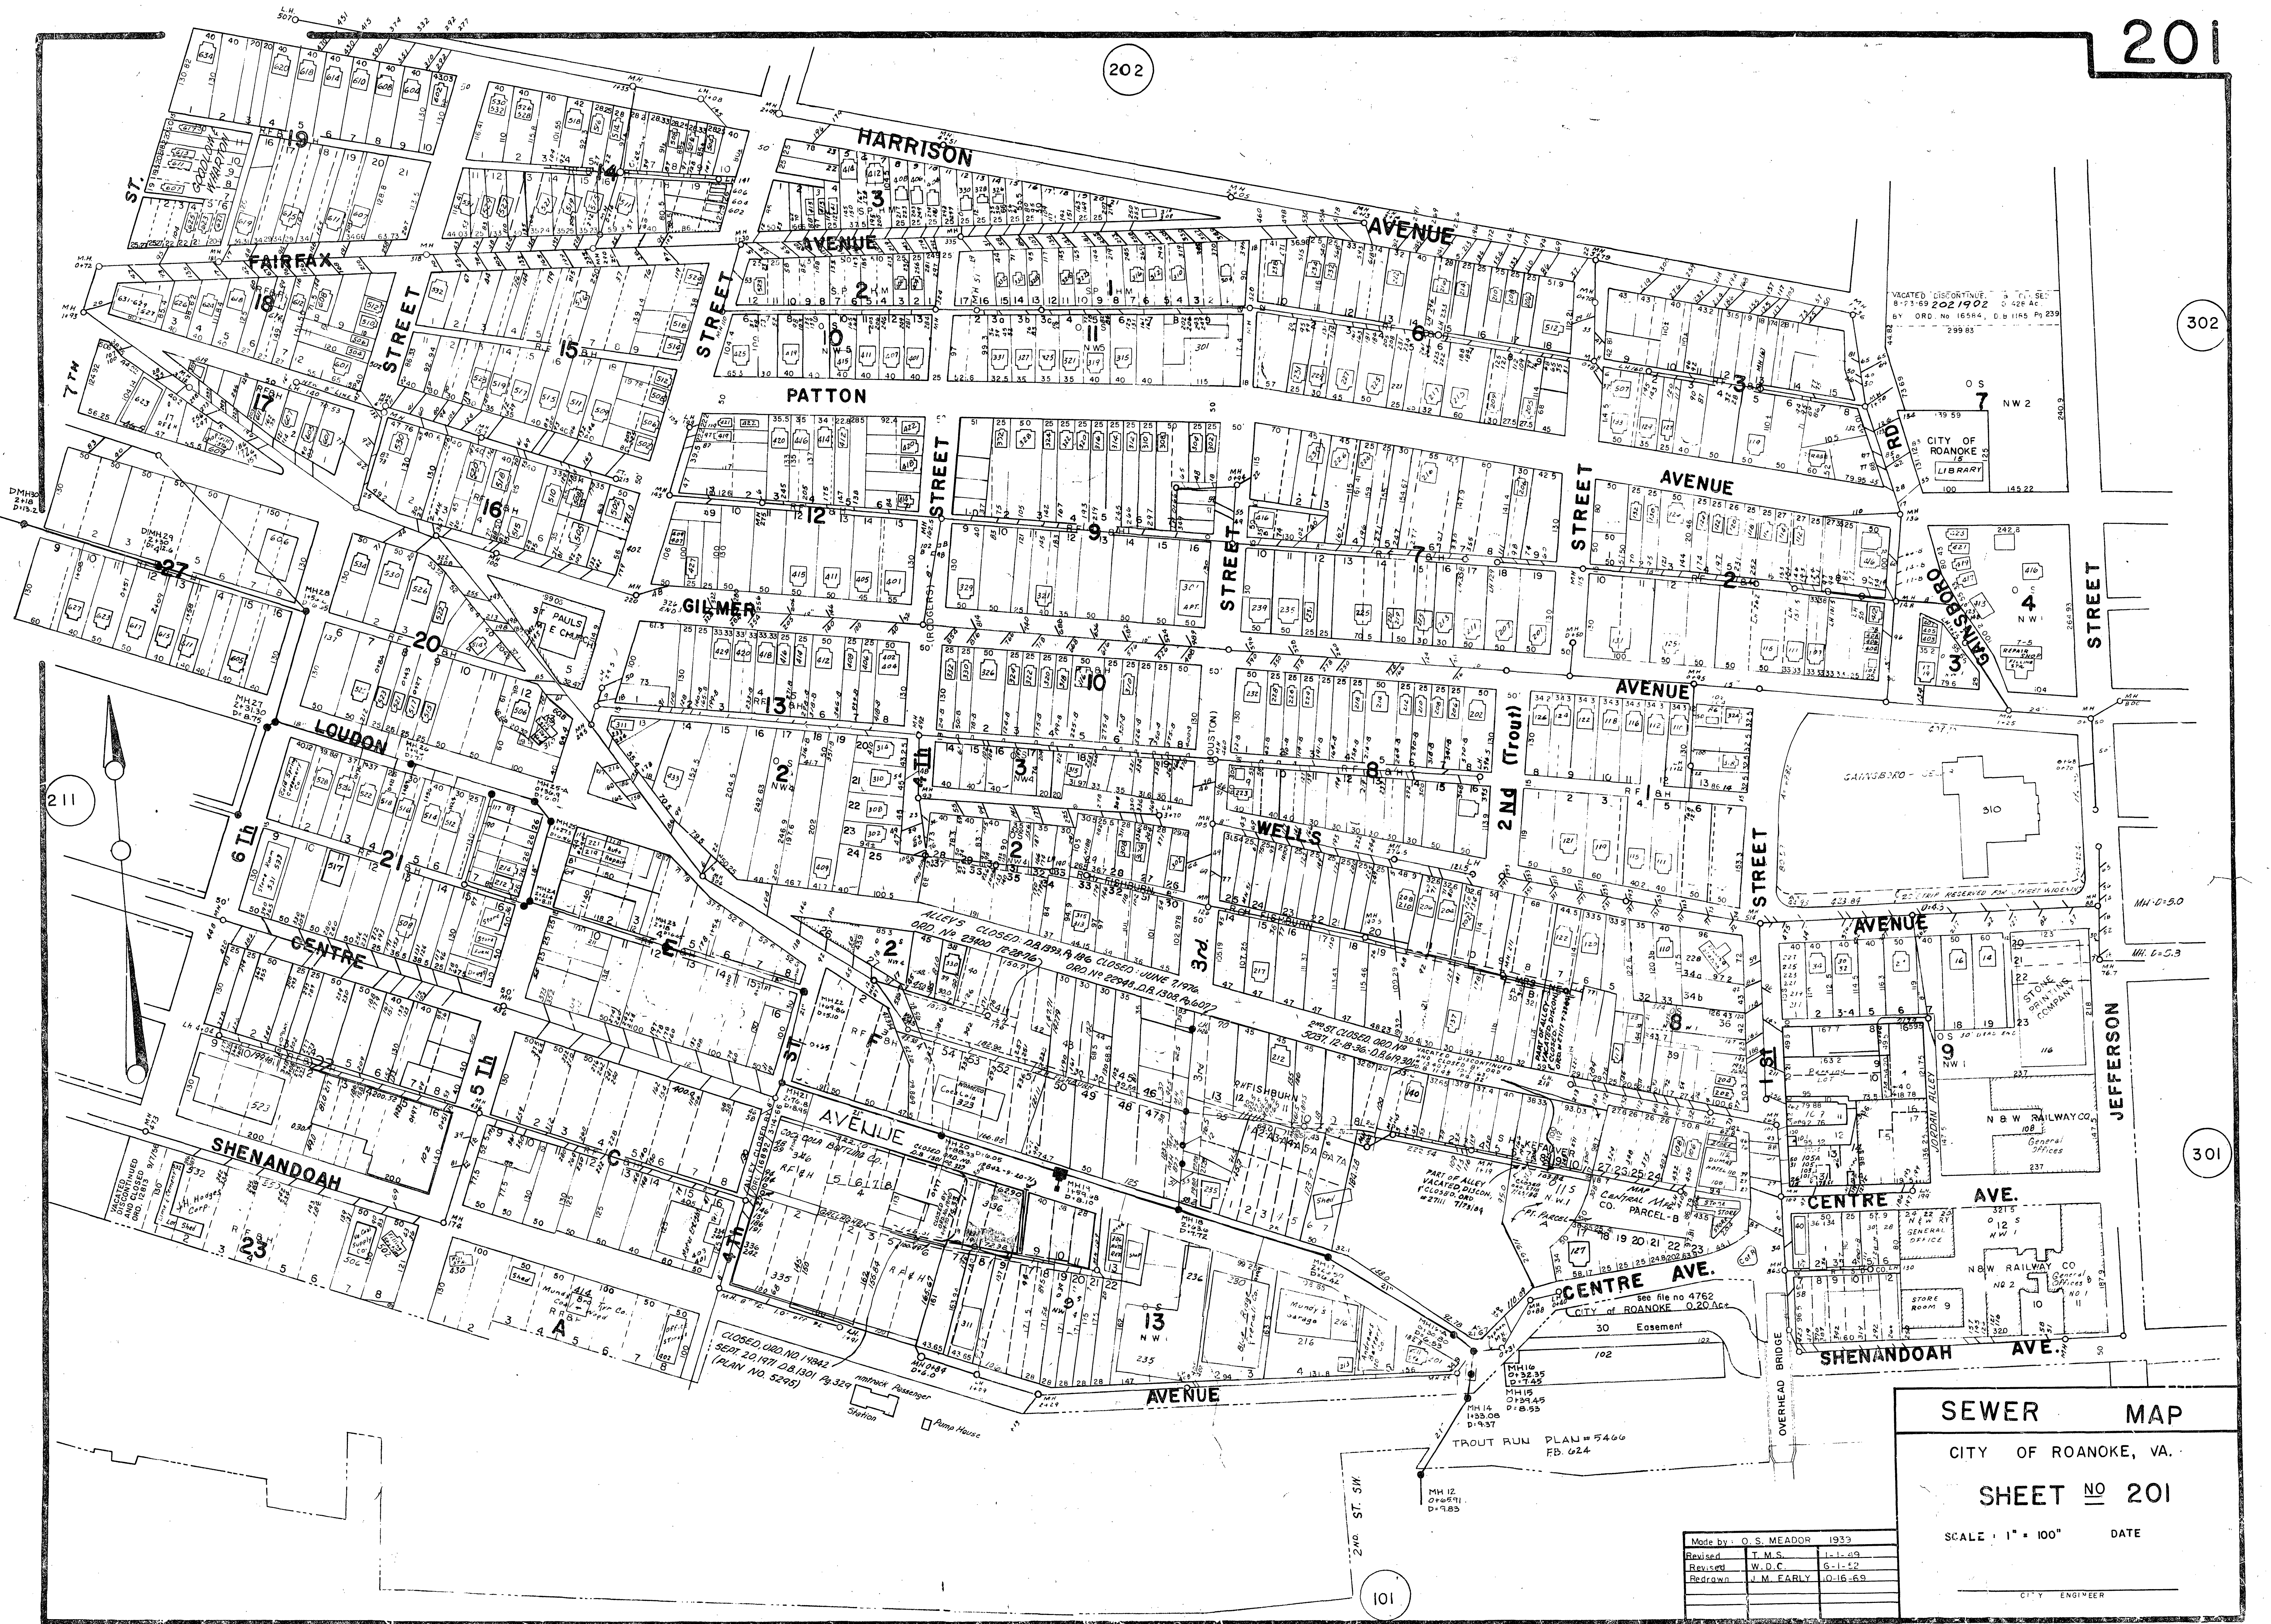

SEWER MAP

CITY OF ROANOKE, VA.

SHEET NO 201

SCALE 1" = 100' DATE

Drawn by	O. S. MEADOR	1933
Revised	T. M. S.	1-1-49
Revised	W. D. C.	6-1-52
Redrawn	J. M. FARLY	10-16-69

CITY ENGINEER

WOMETCO BEFORE
CONSTRUCTION & GRADING