


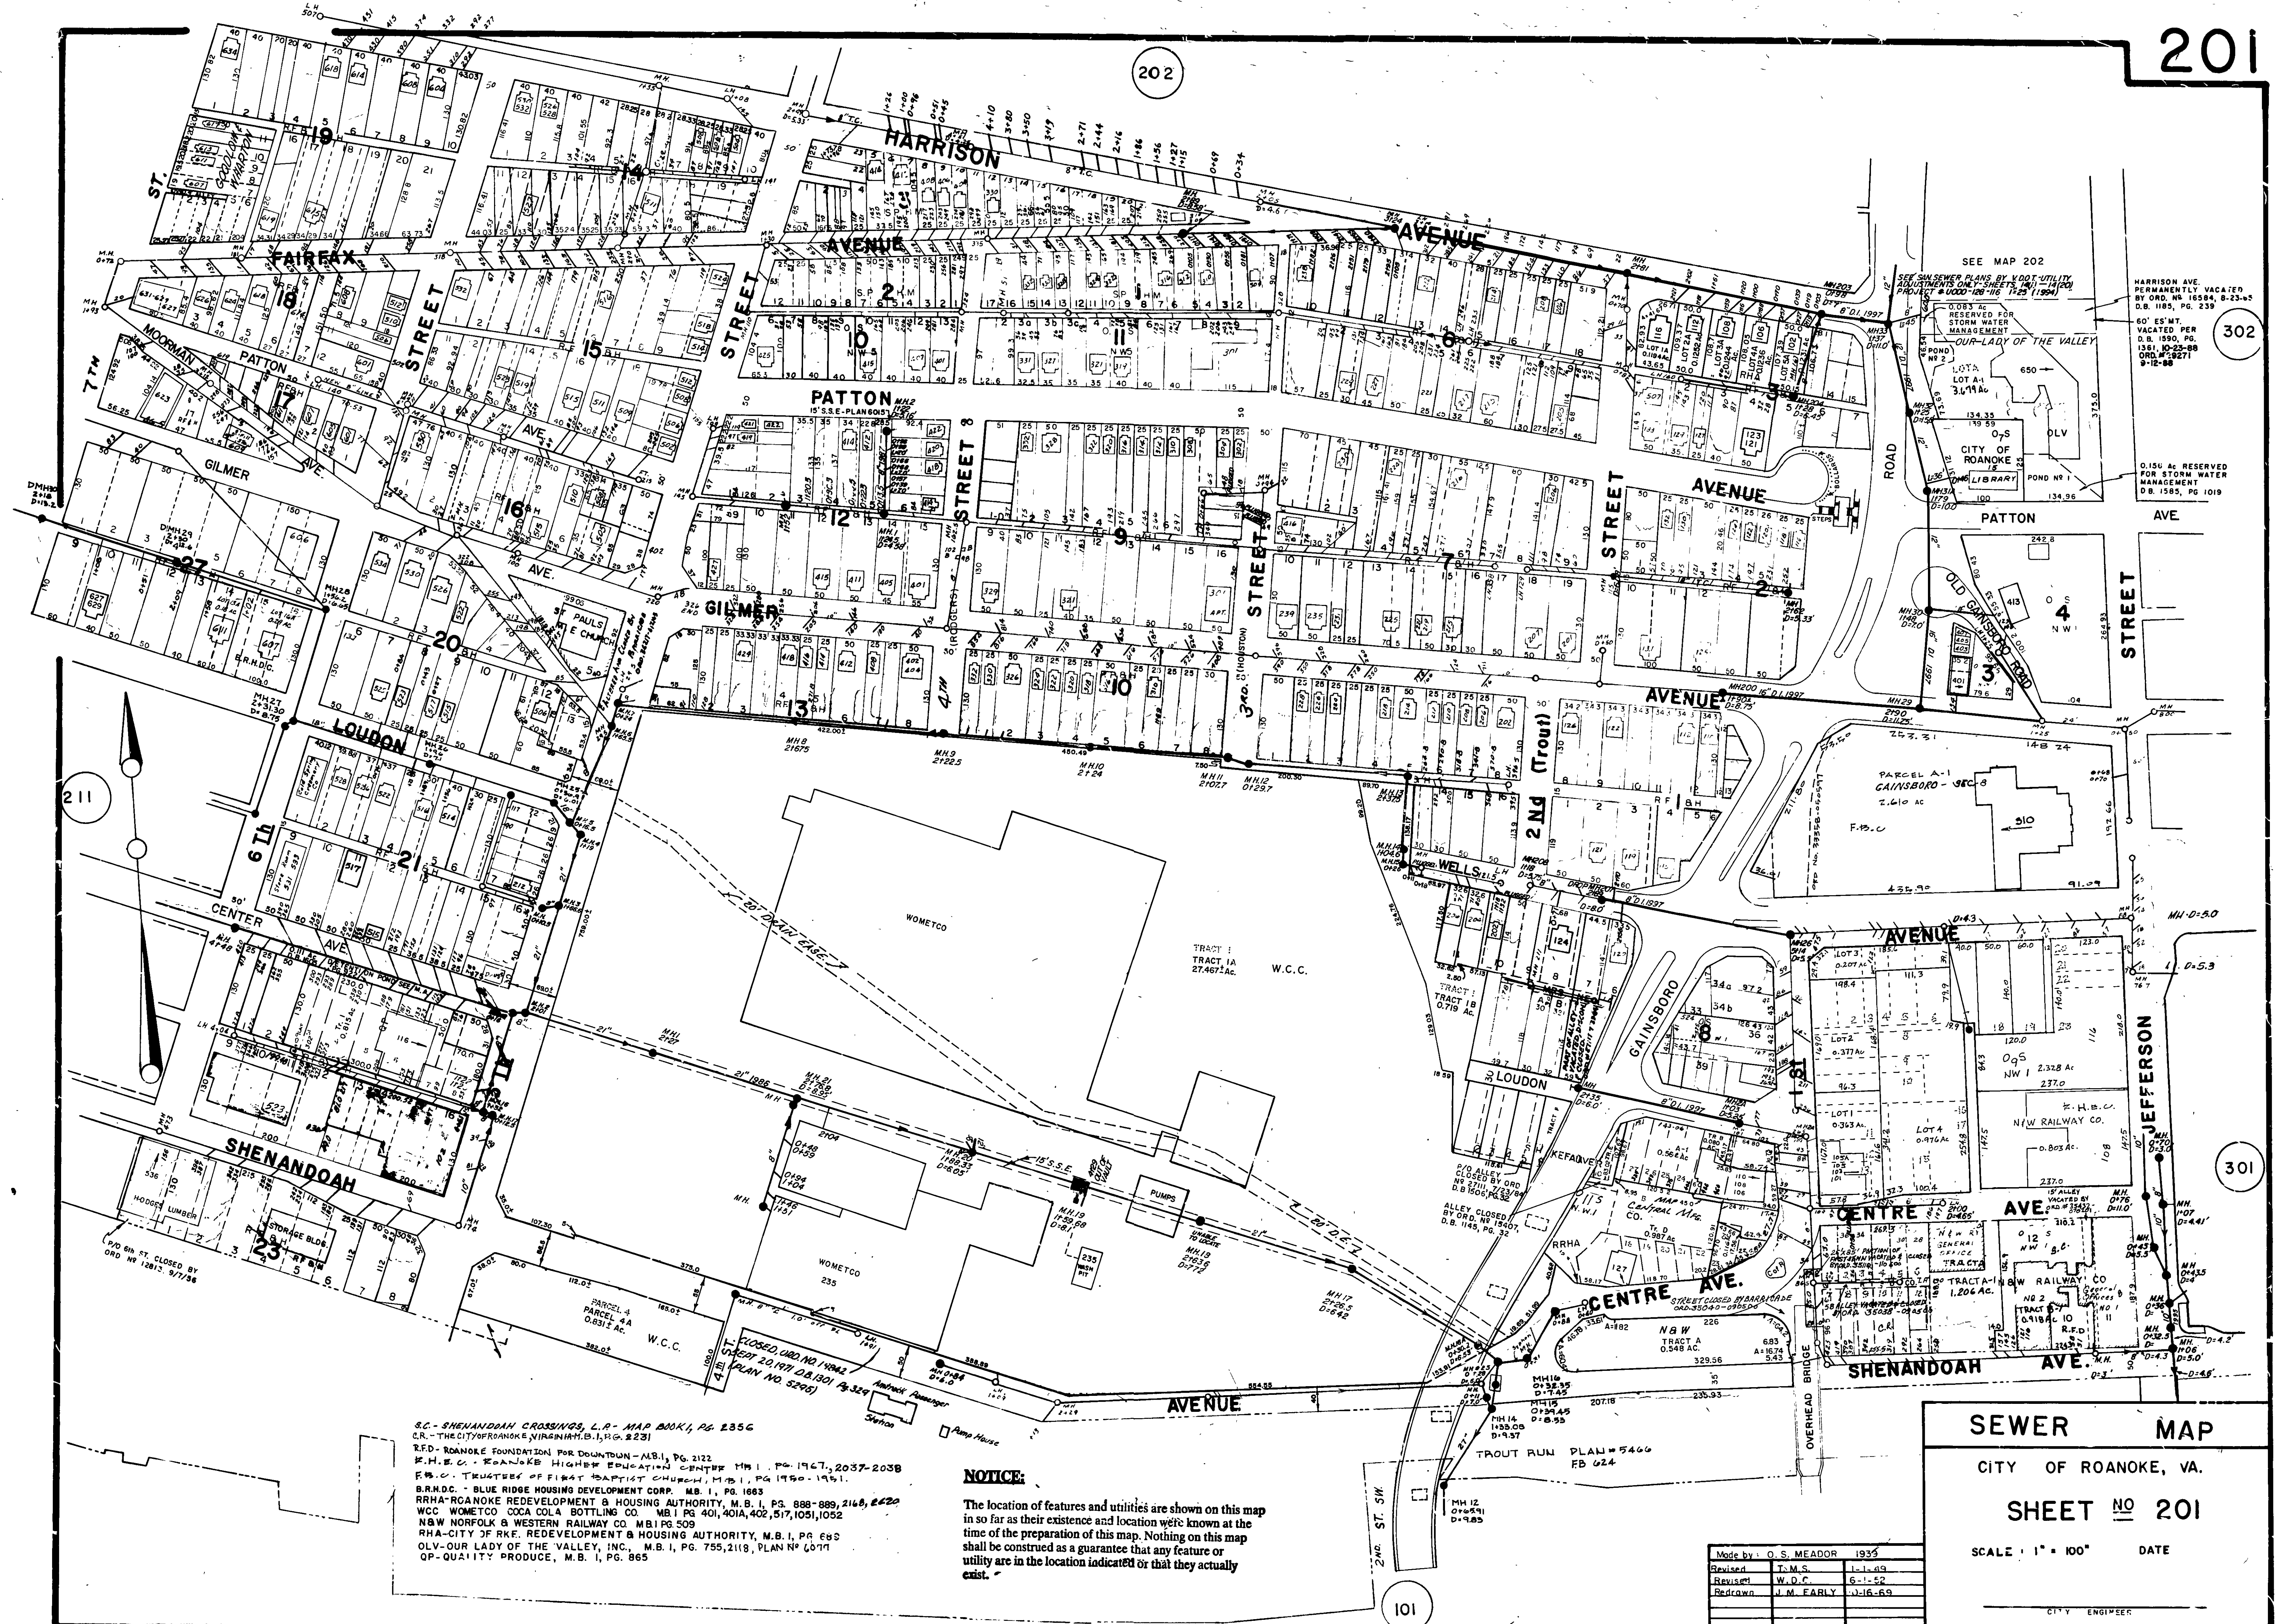

S.C. - SHENANDOAH CROSSINGS, L.P. - MAP BOOK 1, PG. 2356
 C.R. - THE CITY OF ROANOKE, VIRGINIA, M.B. 1, PG. 2231
 R.F.D. - ROANOKE FOUNDATION FOR DOWNTOWN, M.B. 1, PG. 2122
 F.H.E.C. - ROANOKE HIGHER EDUCATION CENTER, M.B. 1, PG. 1947, 2037-2038
 F.H.E.C. - TRUSTEES OF FIRST BAPTIST CHURCH, M.B. 1, PG. 1950-1951
 B.R.H.D.C. - BLUE RIDGE HOUSING DEVELOPMENT CORP., M.B. 1, PG. 1663
 R.R.H.A. - ROANOKE REDEVELOPMENT & HOUSING AUTHORITY, M.B. 1, PG. 888-889, 2168, 2420
 W.C.C. - WOMETCO COCA COLA BOTTLING CO., M.B. 1, PG. 401, 401A, 402, 517, 1051, 1052
 N.W. - NORFOLK & WESTERN RAILWAY CO., M.B. 1, PG. 509
 R.H.A. - CITY OF ROANOKE REDEVELOPMENT & HOUSING AUTHORITY, M.B. 1, PG. 683
 OLV - OUR LADY OF THE VALLEY, INC., M.B. 1, PG. 755, 2118, PLAN NO. 6771
 Q.P. - QUALITY PRODUCE, M.B. 1, PG. 865

NOTICE:
 The location of features and utilities are shown on this map in so far as their existence and location were known at the time of the preparation of this map. Nothing on this map shall be construed as a guarantee that any feature or utility is in the location indicated or that they actually exist.

SEWER MAP

CITY OF ROANOKE, VA.

SHEET NO 201

SCALE: 1" = 100' DATE

Drawn by	O.S. MEADOR	1935
Revised	T.M.S.	1-1-49
Revised	W.D.C.	6-1-52
Redrawn	J.M. EARLY	11-16-69

CITY ENGINEER