
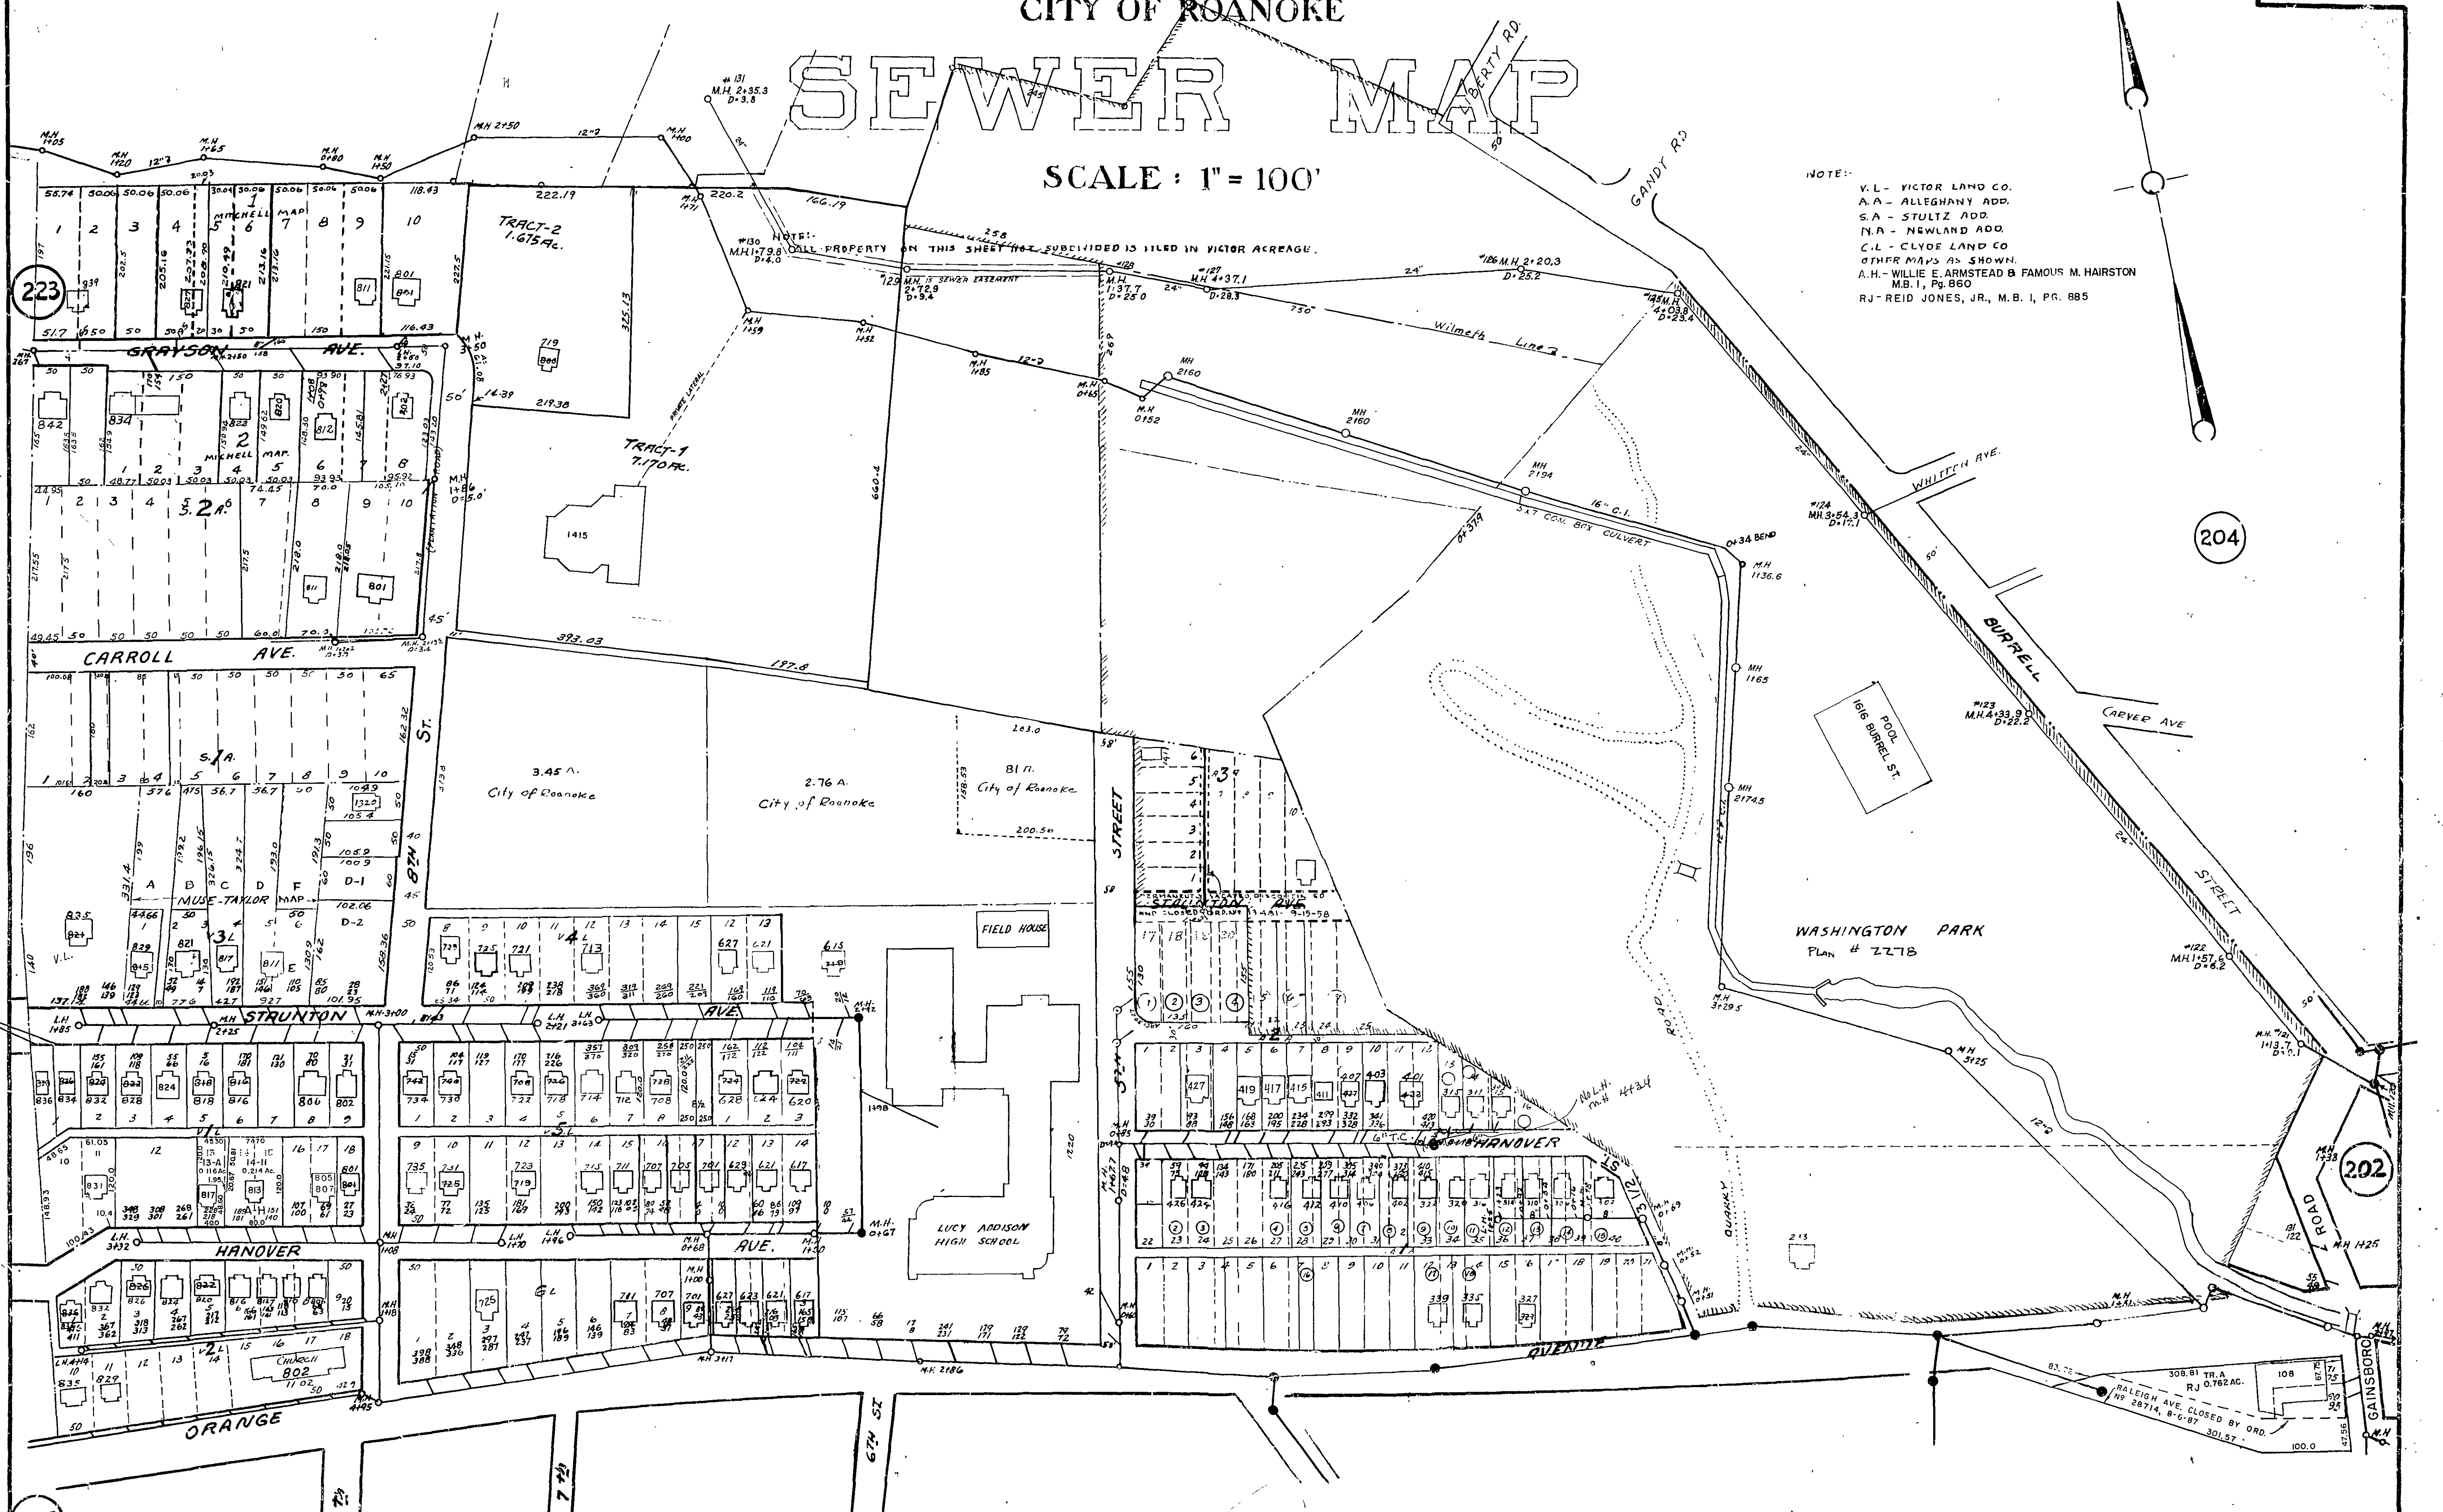


CITY OF ROANOKE

SEWER MAP

SCALE : 1" = 100'

NOTE:
V.L. - VICTOR LAND CO.
A.A. - ALLEGHANY ADD.
S.A. - STULTZ ADD.
N.A. - NEWLAND ADD.
C.L. - CLYDE LAND CO.
OTHER MAPS AS SHOWN.
A.H. - WILLIE E. ARMSTEAD & FAMOUS M. HAIRSTON
M.B. I, Pg. 860
R.J. - REID JONES, JR., M.B. I, Pg. 885

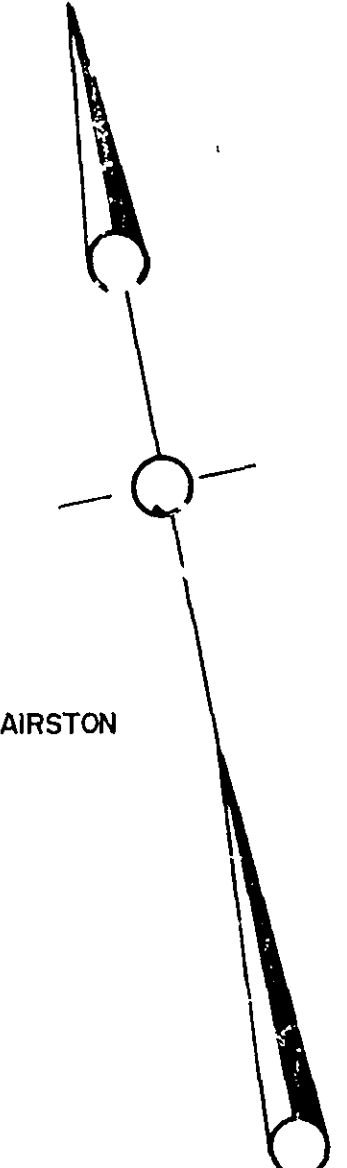

Made by O.S. Meddor-1939
Revised T.M.S. 1-1-49
Revised W.D.C. 6-1-52
Revised

NOTICE:
The location of features and utilities are shown on this map in so far as their existence and location were known at the time of the preparation of this map. Nothing on this map shall be construed as a guarantee that any feature or utility are in the location indicated or that they actually exist.