


SEE SEWER PLAN 5825 E.
(1000)-OLD MH. & LATERAL PLUS.

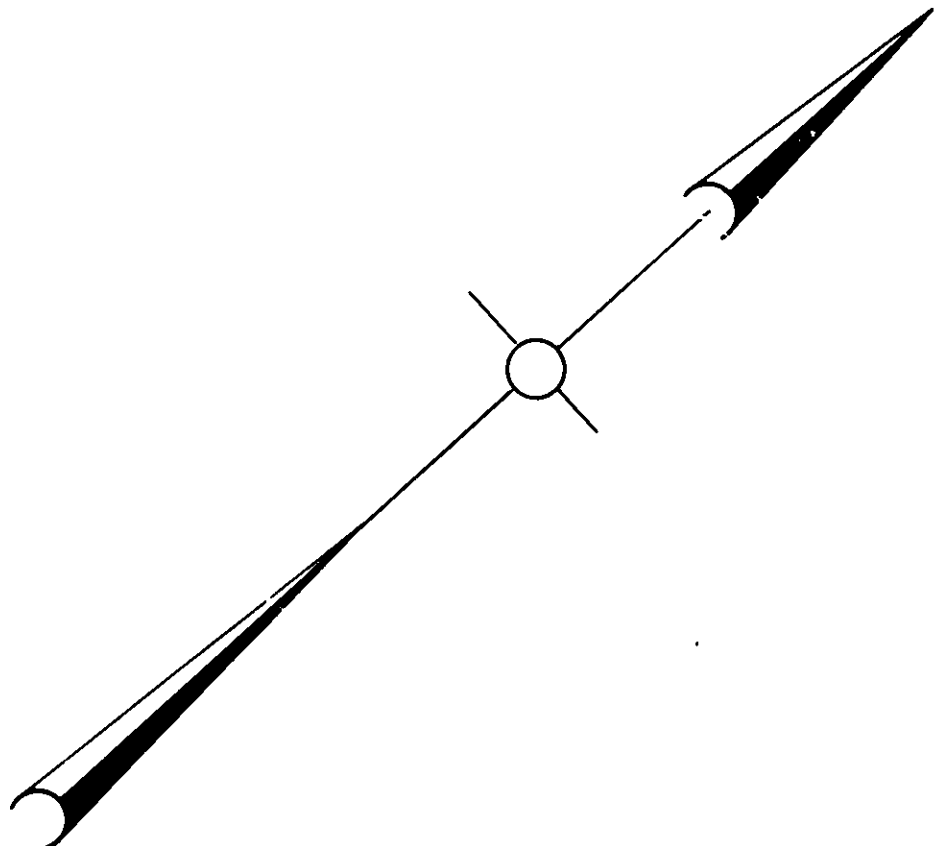

NOTICE:
The location of features and utilities are shown on this map in so far as their existence and location were known at the time of the preparation of this map. Nothing on this map shall be construed as a guarantee that any feature or utility are in the location indicated or that they actually exist.


RJZ-ZIMMERMAN, ROBERT E. & JUNE M.-M.B.I., PG. 2222
L.K.A.-L.K.A. ENTERPRISES, M.B.I. PG. 1256, PLAN 6275
C.B.D.-CALVIN R. & BONNIE L. DILLION-M.B.I., PG. 1409

CITY OF ROANOKE

SEWER MAP

SCALE = 1" = 100'

REVISED	YY.DD.	6-1-52
	JLG.	2/21/53

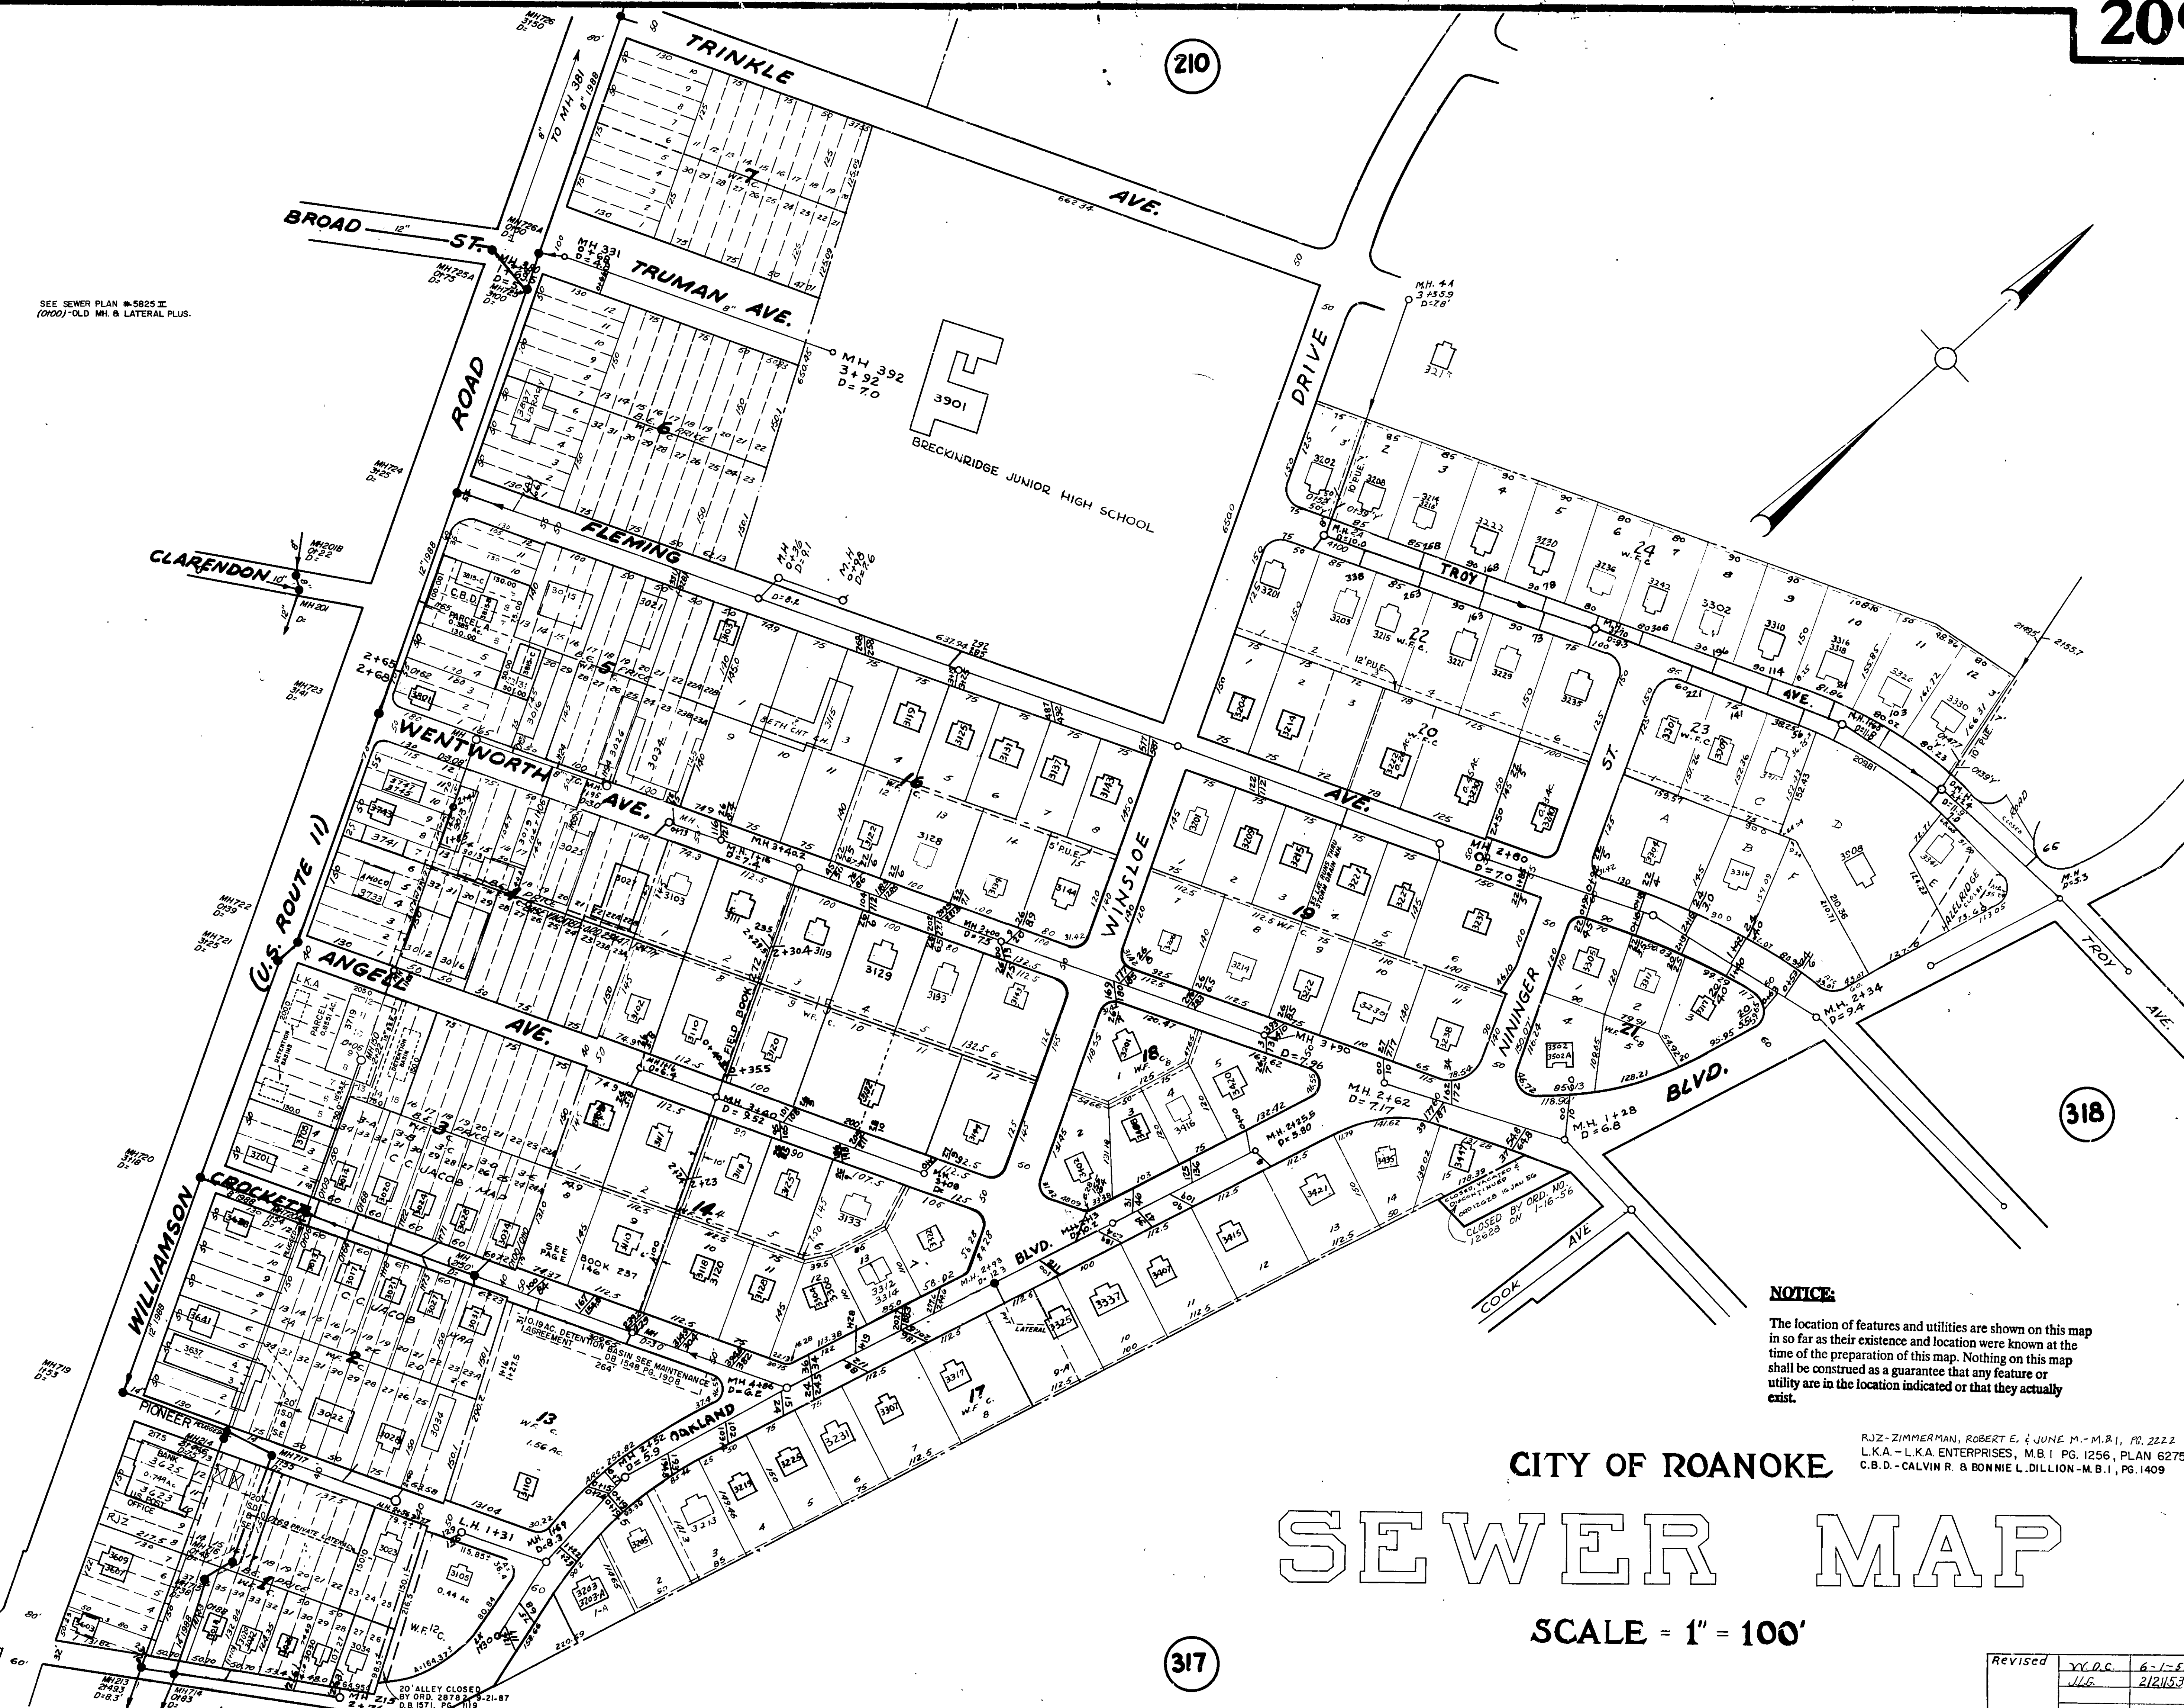

216

210

208

318

317