


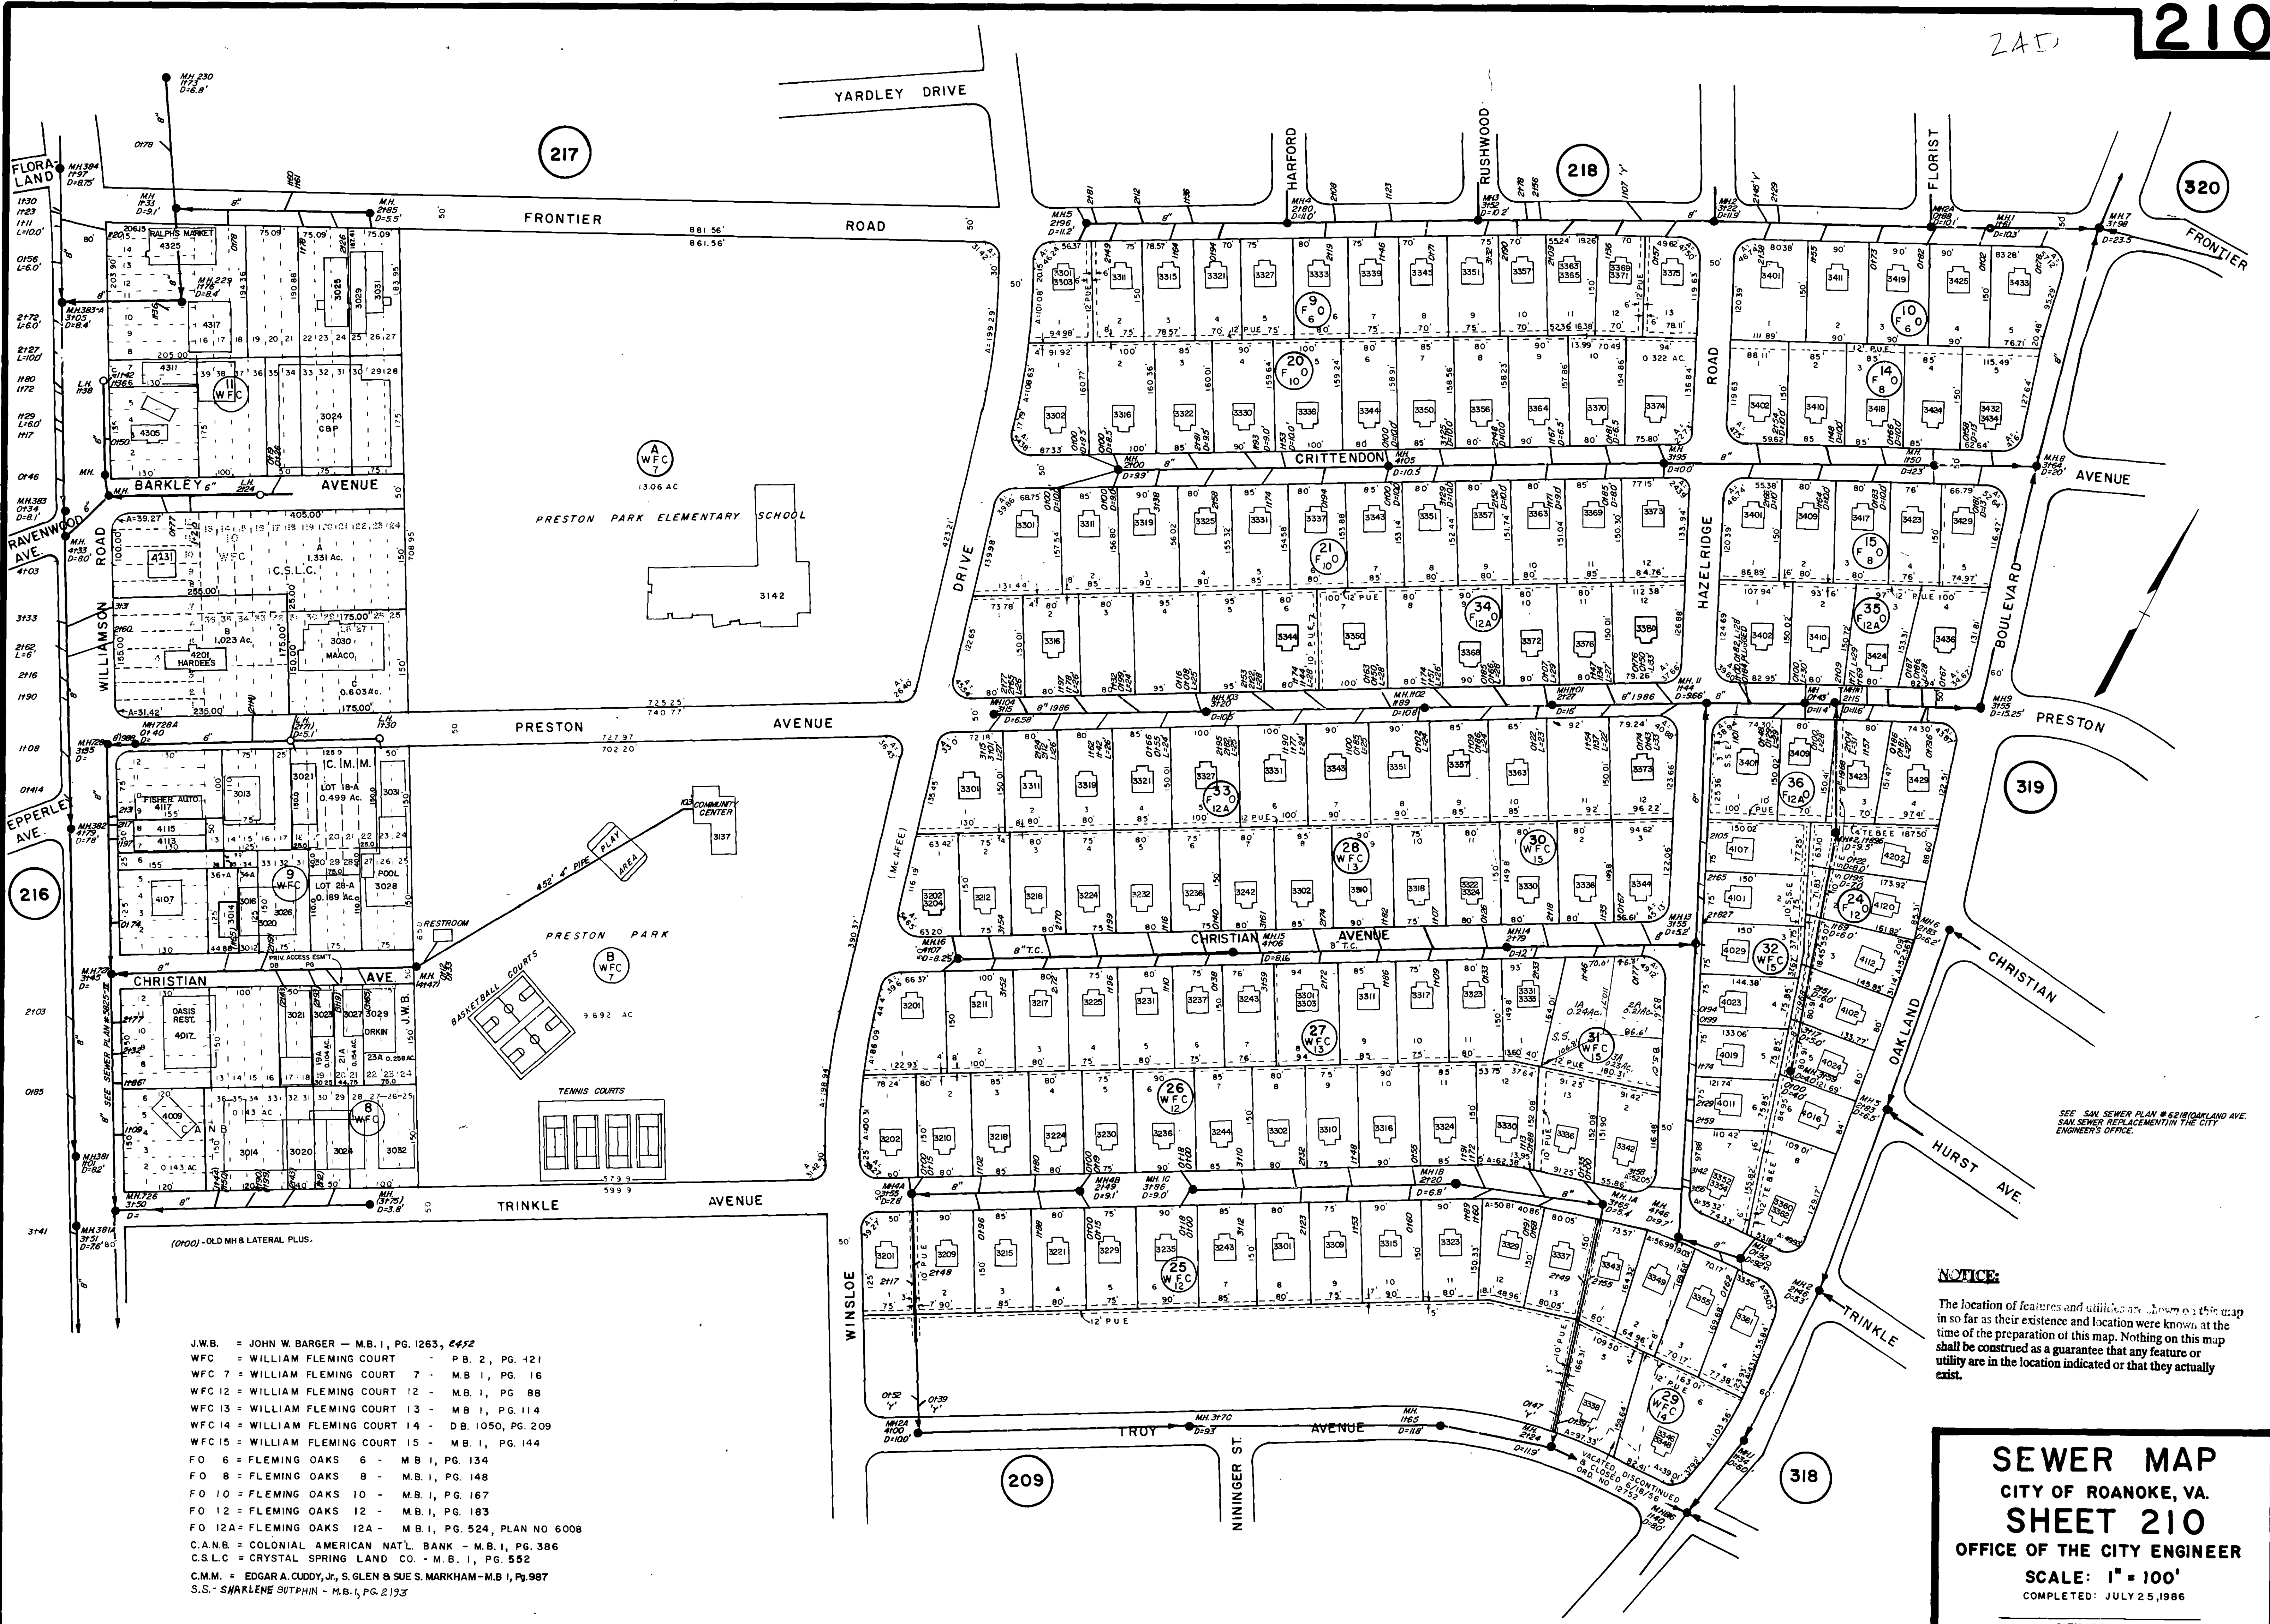

J.W.B. = JOHN W. BARGER - M.B. 1, PG. 1263, 2452
WFC = WILLIAM FLEMING COURT - P.B. 2, PG. 421
WFC 7 = WILLIAM FLEMING COURT 7 - M.B. 1, PG. 16
WFC 12 = WILLIAM FLEMING COURT 12 - M.B. 1, PG. 88
WFC 13 = WILLIAM FLEMING COURT 13 - M.B. 1, PG. 114
WFC 14 = WILLIAM FLEMING COURT 14 - D.B. 1050, PG. 209
WFC 15 = WILLIAM FLEMING COURT 15 - M.B. 1, PG. 144
F.O. 6 = FLEMING OAKS 6 - M.B. 1, PG. 134
F.O. 8 = FLEMING OAKS 8 - M.B. 1, PG. 148
F.O. 10 = FLEMING OAKS 10 - M.B. 1, PG. 167
F.O. 12 = FLEMING OAKS 12 - M.B. 1, PG. 183
F.O. 12A = FLEMING OAKS 12A - M.B. 1, PG. 524, PLAN NO. 6008
C.A.N.B. = COLONIAL AMERICAN NAT'L. BANK - M.B. 1, PG. 386
C.S.L.C. = CRYSTAL SPRING LAND CO. - M.B. 1, PG. 552
C.M.M. = EDGAR A. CUDDY, JR., S. GLEN & SUE S. MARKHAM - M.B. 1, PG. 987
S.S. = SHARLENE SUTPHIN - M.B. 1, PG. 2133

NOTICE:
The location of features and utilities shown on this map is so far as their existence and location were known at the time of the preparation of this map. Nothing on this map shall be construed as a guarantee that any feature or utility are in the location indicated or that they actually exist.

SEWER MAP
CITY OF ROANOKE, VA.
SHEET 210
OFFICE OF THE CITY ENGINEER
SCALE: 1" = 100'
COMPLETED: JULY 25, 1986
CITY ENGINEER